



2 FRONT FENCE / HEDGE ELEVATION
SCALE: 1/8" = 1'-0"

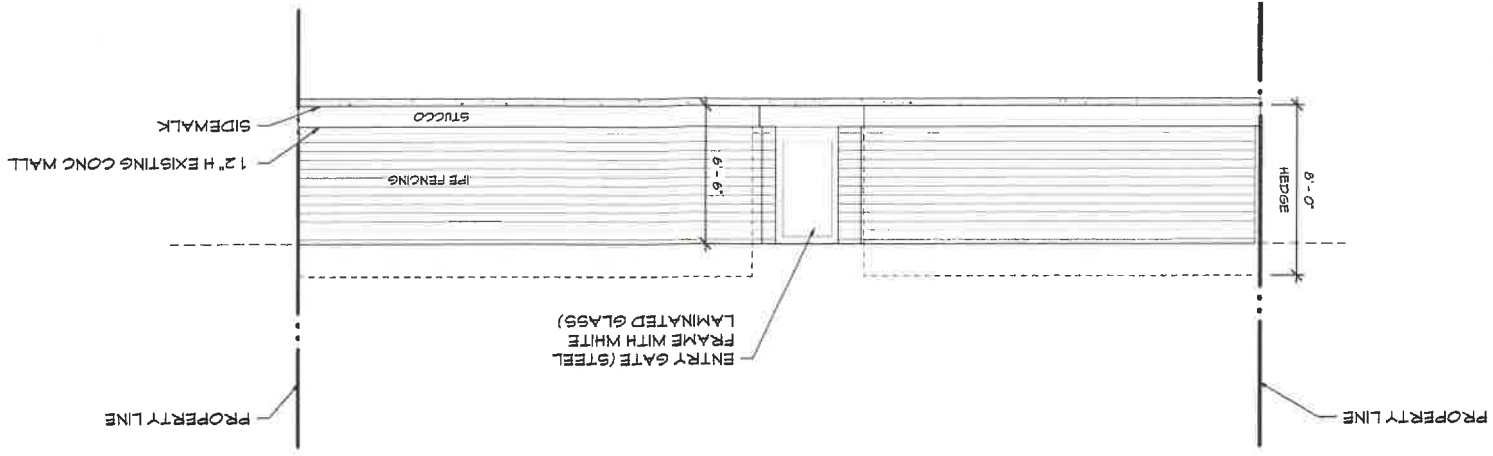

1 SITE PLAN - WALL/HEDGE VARIANCE
SCALE: 1/8" = 1'-0"

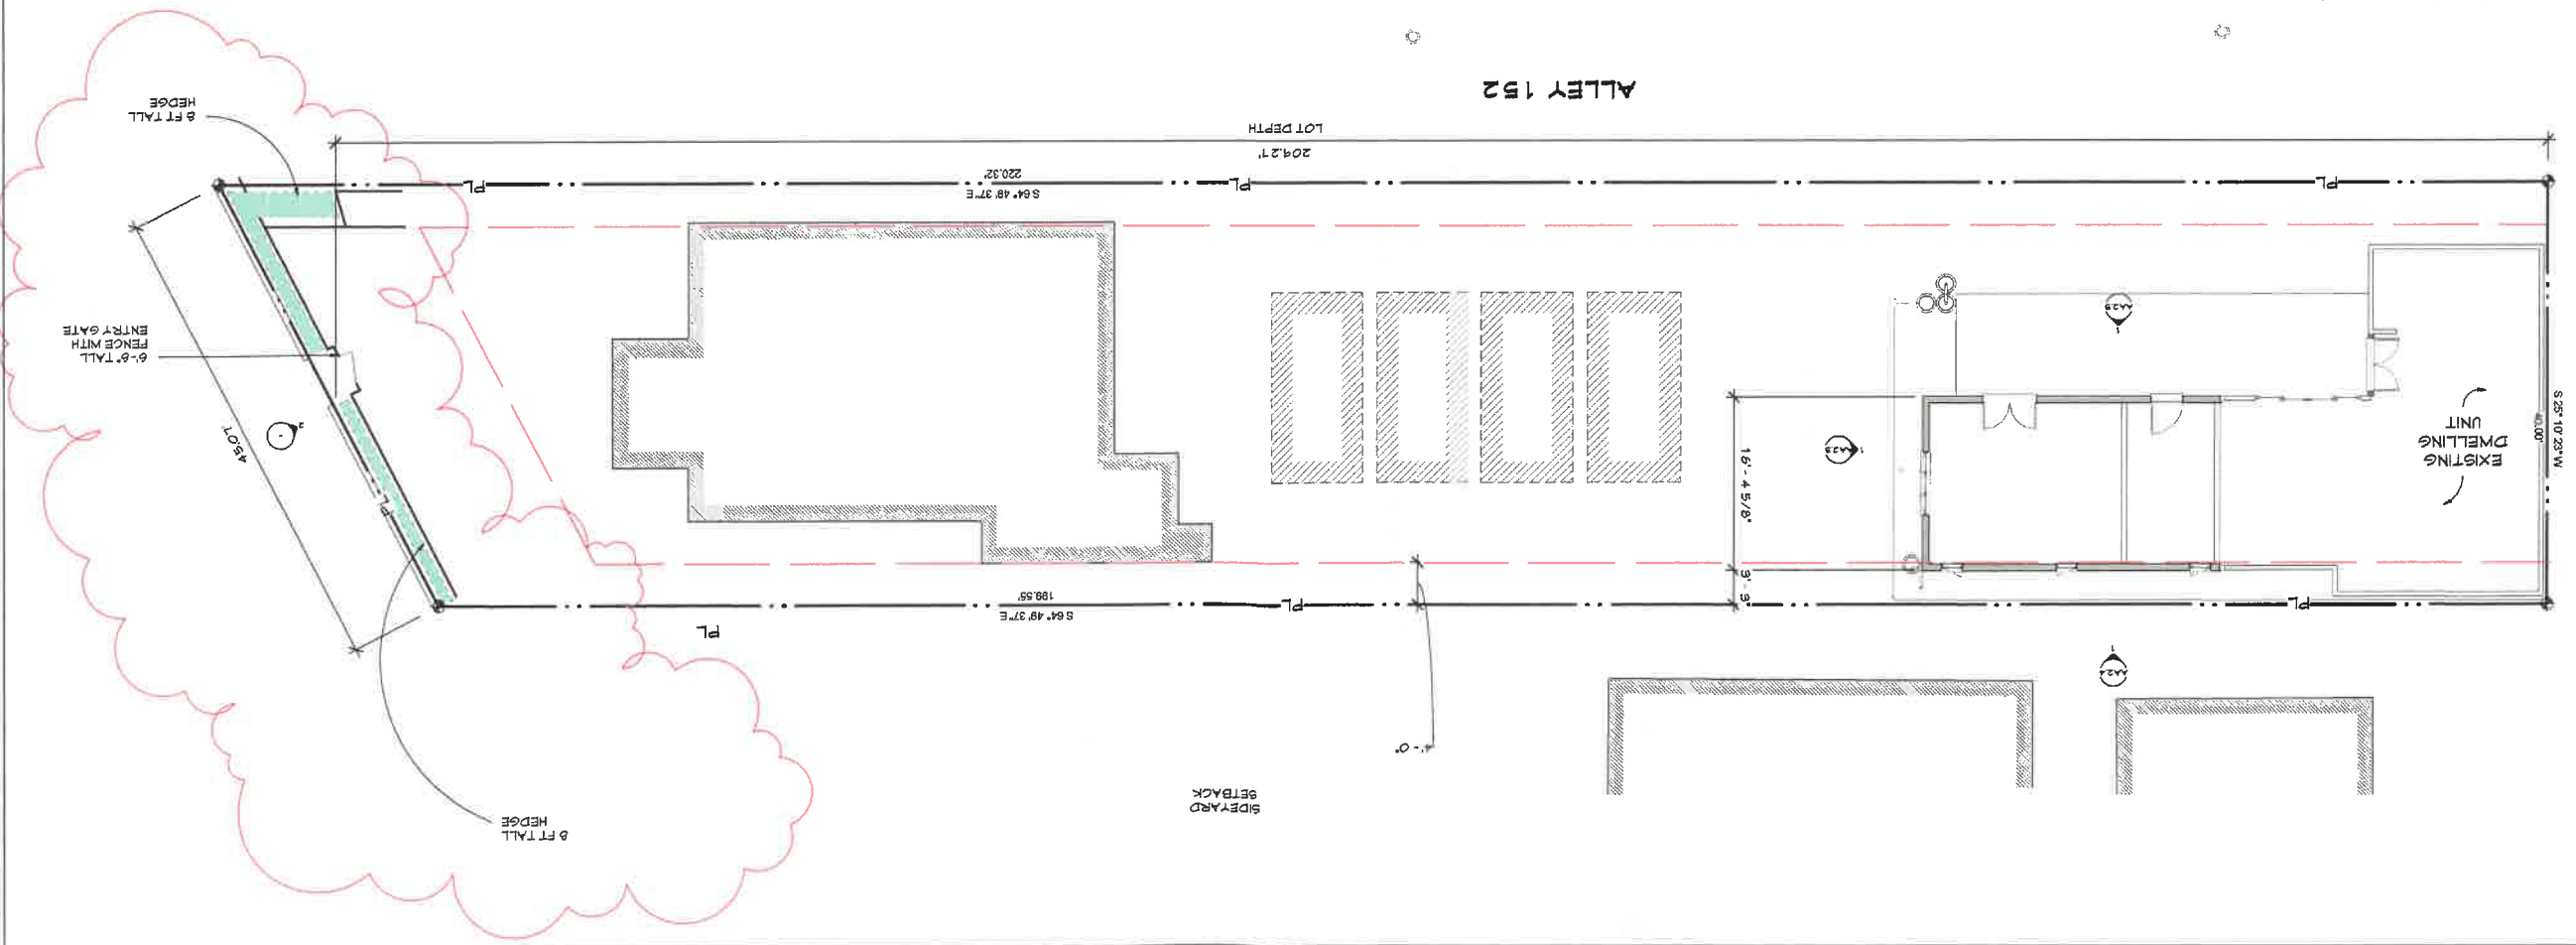

DE CAGNY RESIDENCE
621 E. CALIFORNIA AVE.
VENICE, CA 90291

RAMIREZ DESIGN, INC.
1216 HILL STREET
SANTA MONICA, CA 90405
BOB@RAMIREZSTUDIO.COM
(310) 395-2192

WALL VARIANCE PLAN & ELEVATION

REVISIONS	DATE	DESCRIPTION
2	3/1/2022	12/29/21 Add Concrete Footing

STAMP

COPYRIGHT © 2022 BY RAMIREZ DESIGN, INC. ALL RIGHTS RESERVED. NO PART OF THIS DOCUMENT MAY BE REPRODUCED OR TRANSMITTED IN ANY FORM OR BY ANY MEANS WITHOUT THE EXPRESS WRITTEN PERMISSION OF RAMIREZ DESIGN, INC.

