



WINDWARD AVE.

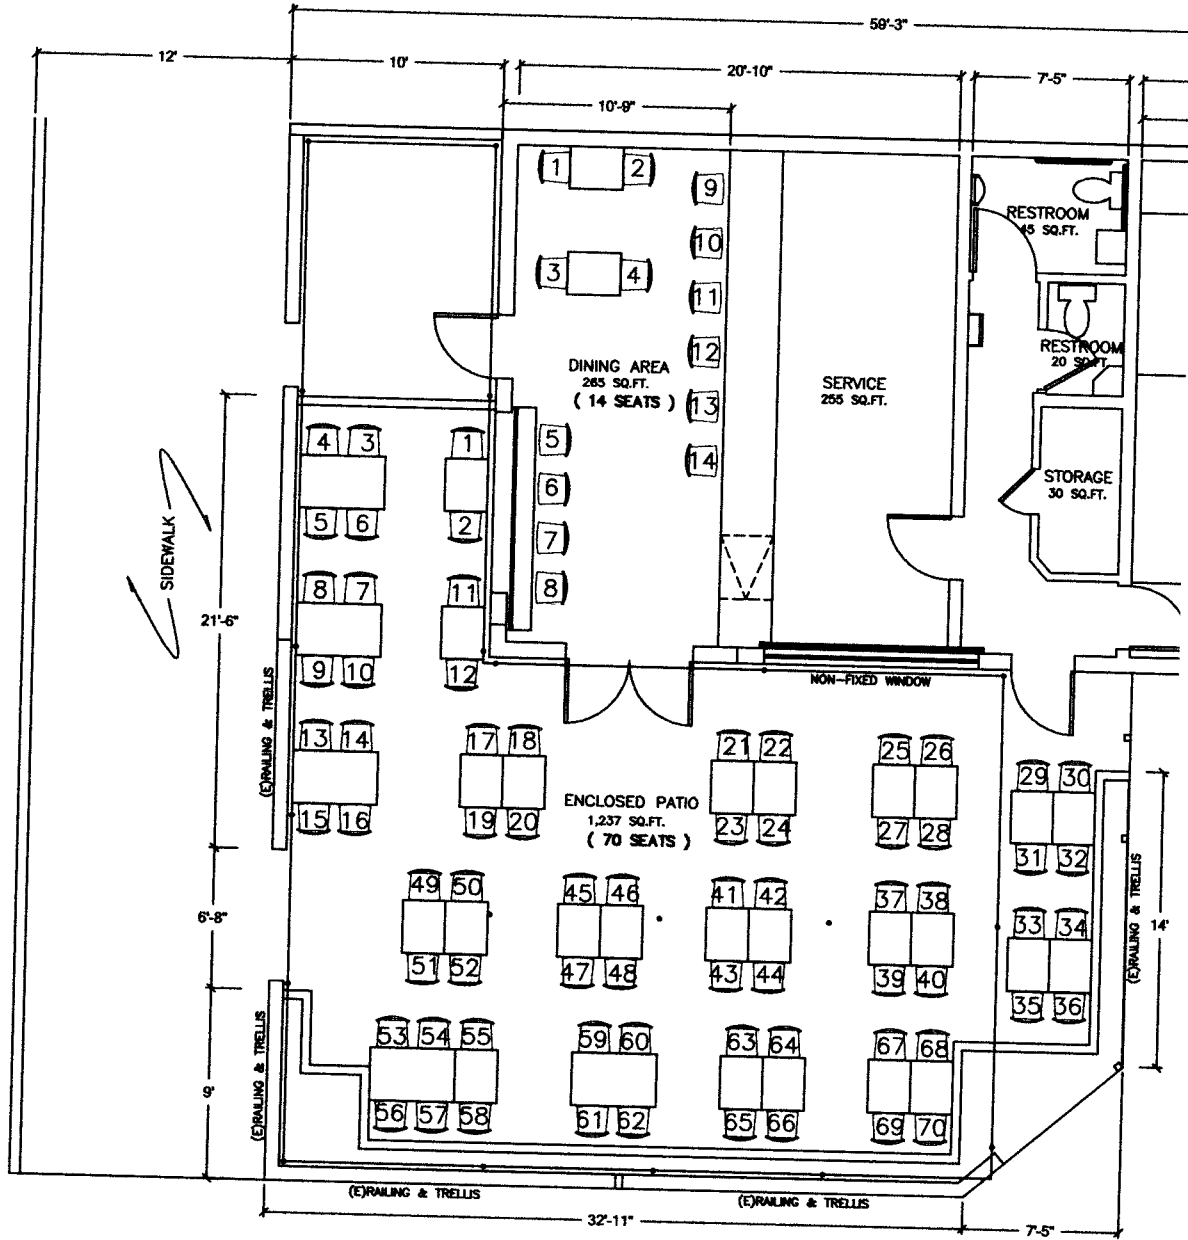

SPEEDWAY

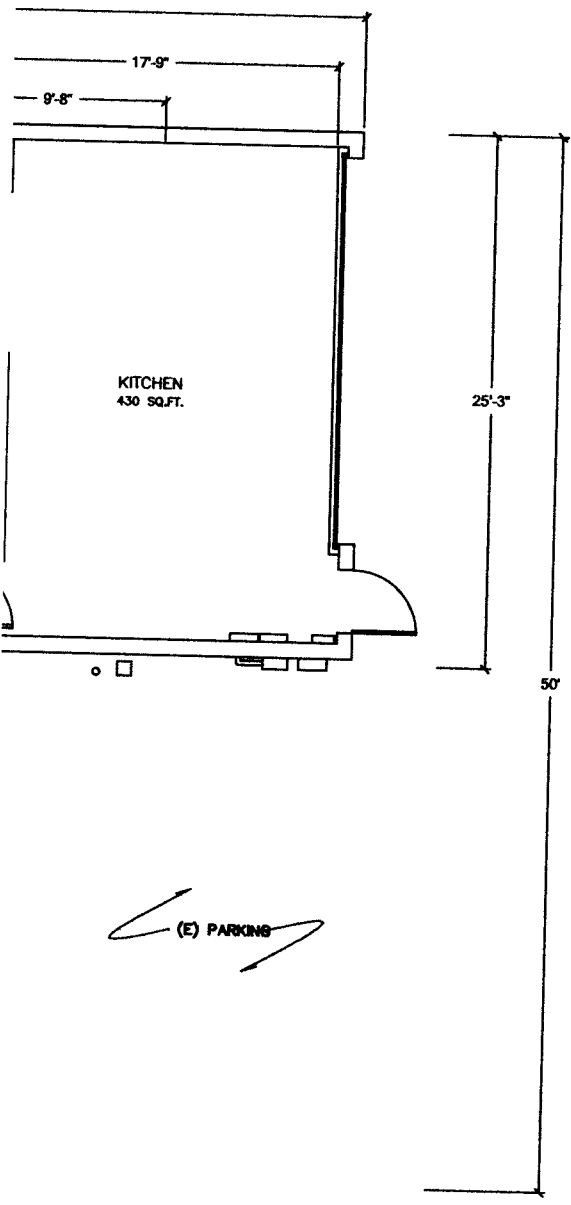

943 N. BROADWAY #204 LOS ANGELES CALIFORNIA 90012

PROJECT INFO.

SEASIDE CAFE

22 E.WINDWARD AVE.  
LOS ANGELES, CA 90291

SUBMITTAL


REV#	DATE	DESCRIPTION
	02-23-10	

NOTES:

FLOOR PLAN

SCALE 1/4" = 1'-0"



TOTAL 2,467 SQ.FT. (INSIDE 1,230 SQ.FT. + PATIO 1,237 SQ.FT.)

14 SEATS INSIDE , 70 SEATS OUTSIDE

FLOOR PLAN

SHEET NO.

A-02