




WINDRICH GROUP INC.
 2240 Sherman Way, #200
 Chico, CA 95926
 (925) 853-9723

No.	Revision/Issue	Date

EXISTING SITE PLAN


REIMERS, JOHN
 6 SARAH ST.
 245 MARKET ST.
 VENICE, CA 90291

Sheet No. 50008 E
 Date: 03/12/2009
 Scale: 1/4"=1'-0"
A1

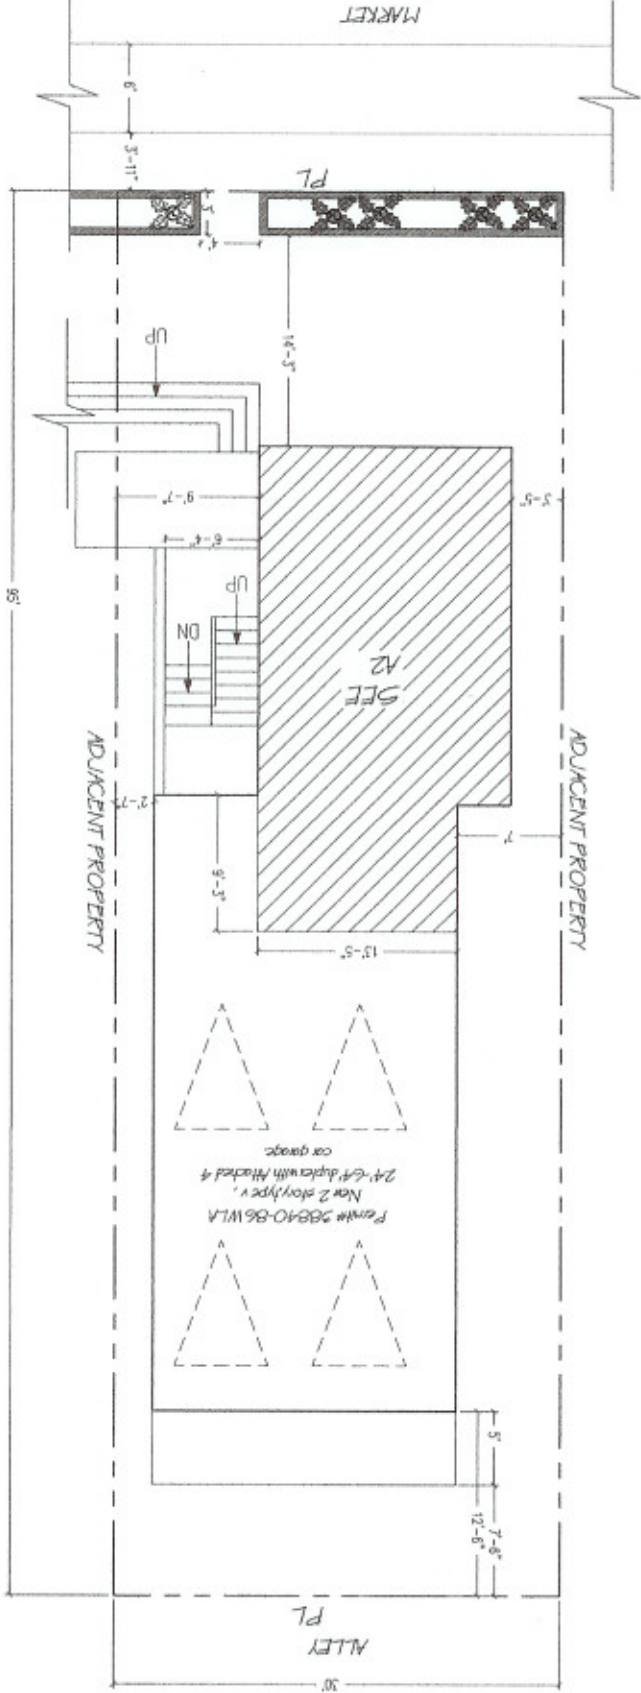

1/4"=1'-0"
 A1 SITE PLAN

A2 FLOOR PLAN (LOWER LEVEL)

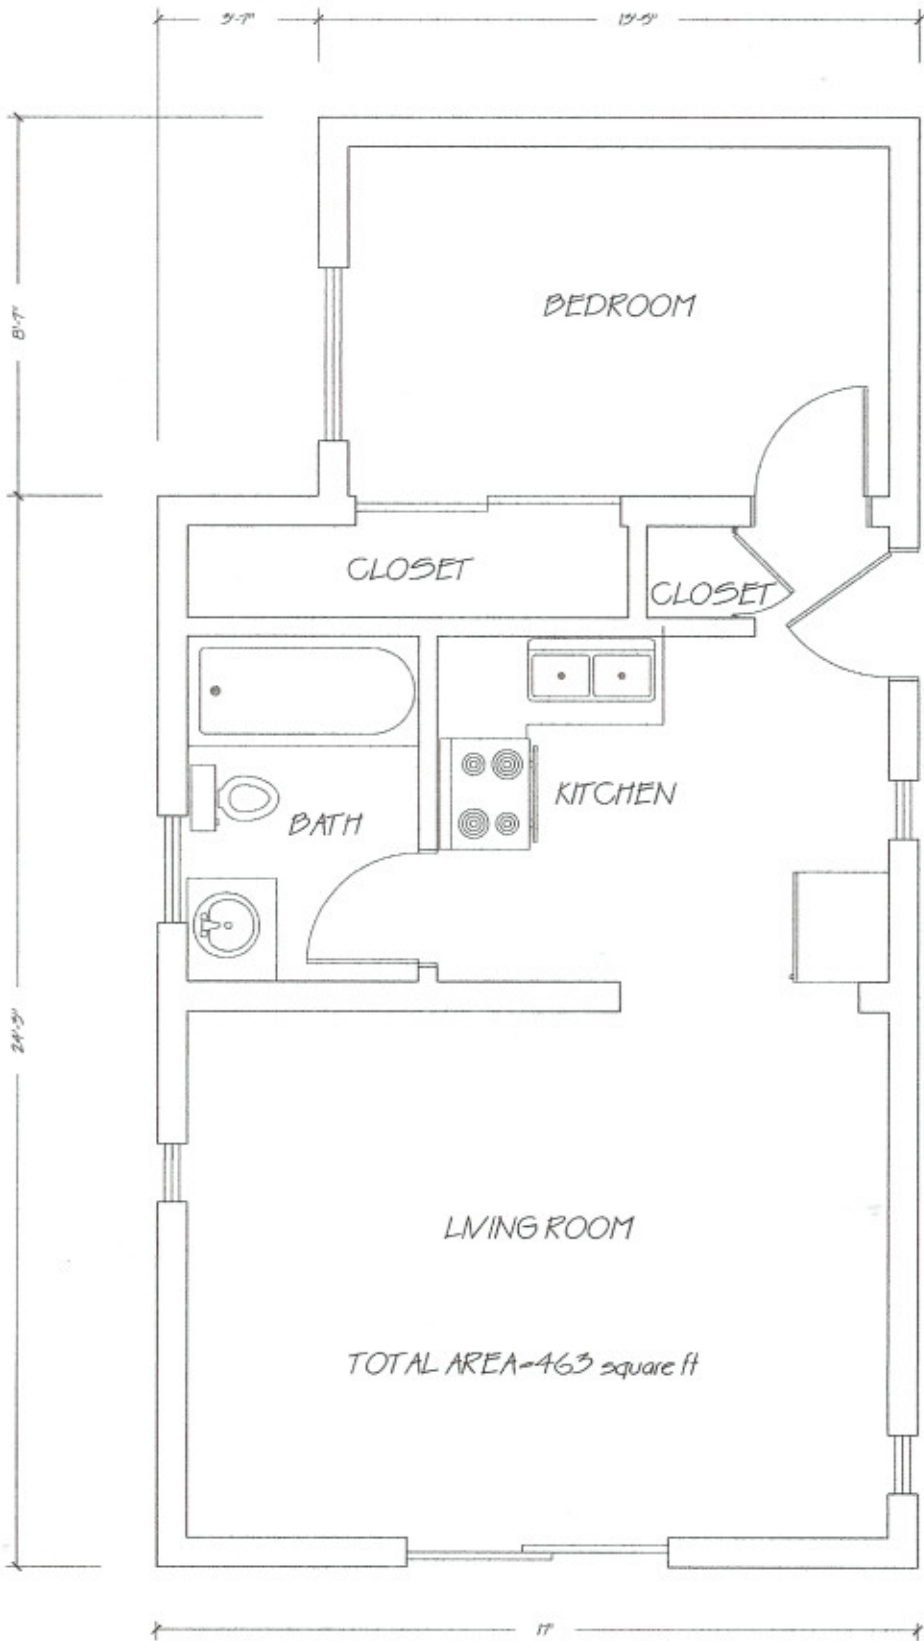

Scale: 1/8" = 1'-0"
 Date: 06/26/2008
 Drawn: N/A/C

REIMERS JOHN
 244 MARKET ST.
 VENICE, CA 90291

.....

EXISTING FLOOR PLAN

No.	Description/Remarks	Date

WINDRICH GROUP INC.
 20148 Sherman Way, #1100
 Chatsworth, CA 91311
 (818) 480-8700

