

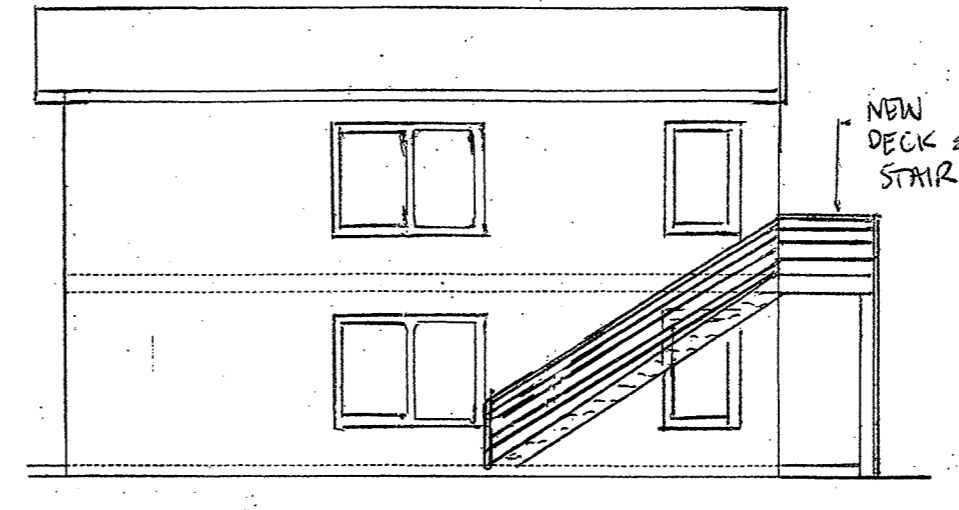
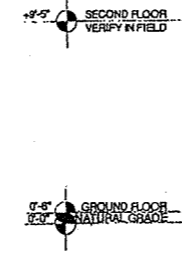


2812-2814 SOUTH ELEVATION BETWEEN BUILDINGS ⑥

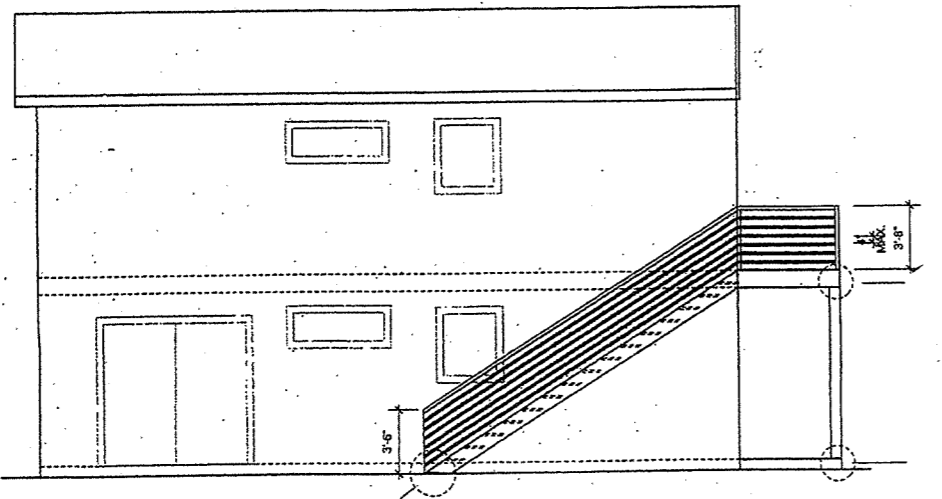


2812-2814 NORTH ELEVATION ⑤

NEW DECK & STAIR

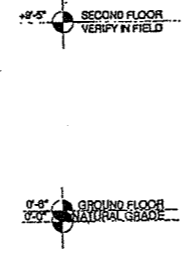


2816-2818 NORTH ELEVATION BETWEEN BUILDINGS ④

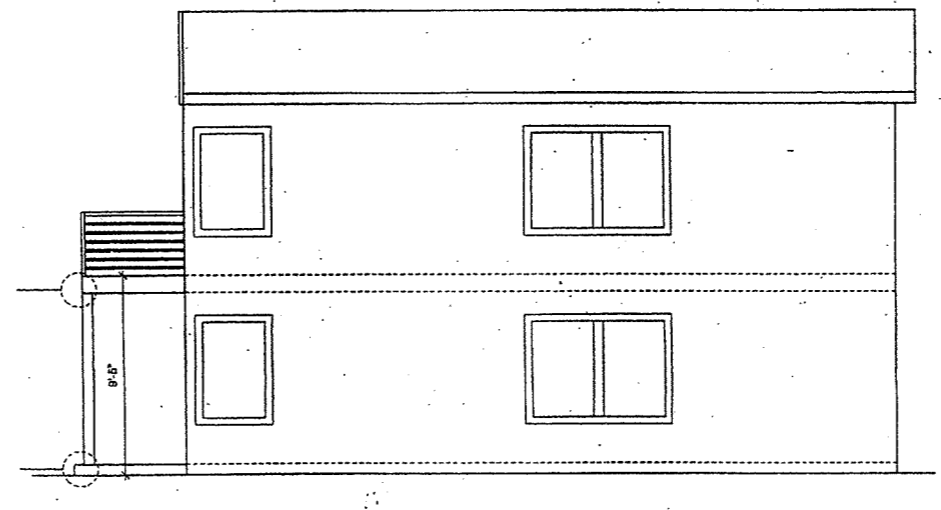


2816-2818 SOUTH ELEVATION ③

EXISTING ROOF BETWEEN BUILDINGS TO DEMOLISH

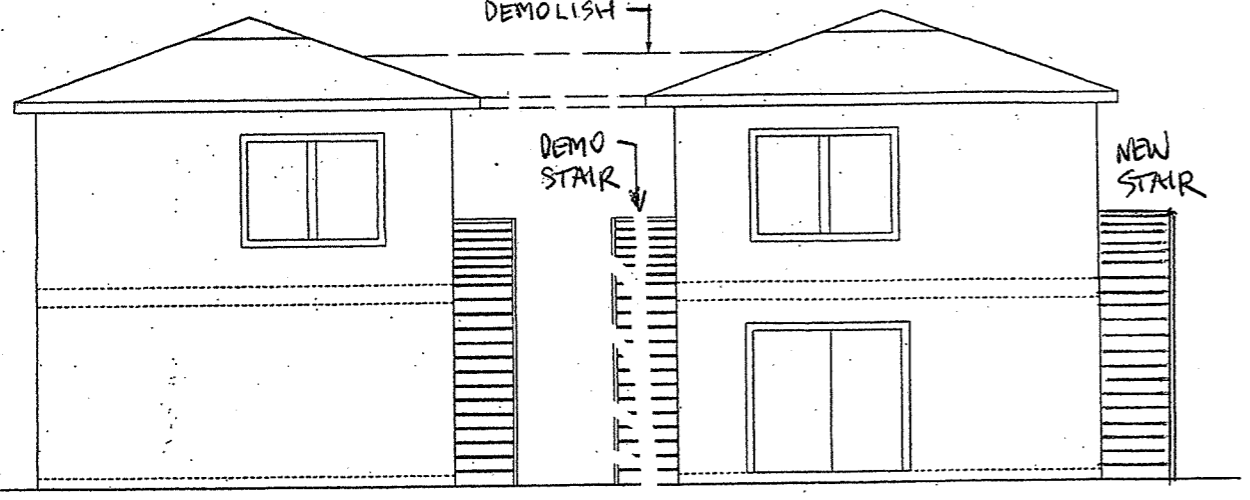

REAR ELEVATION ②

EXISTING ROOF BETWEEN BUILDINGS TO DEMOLISH

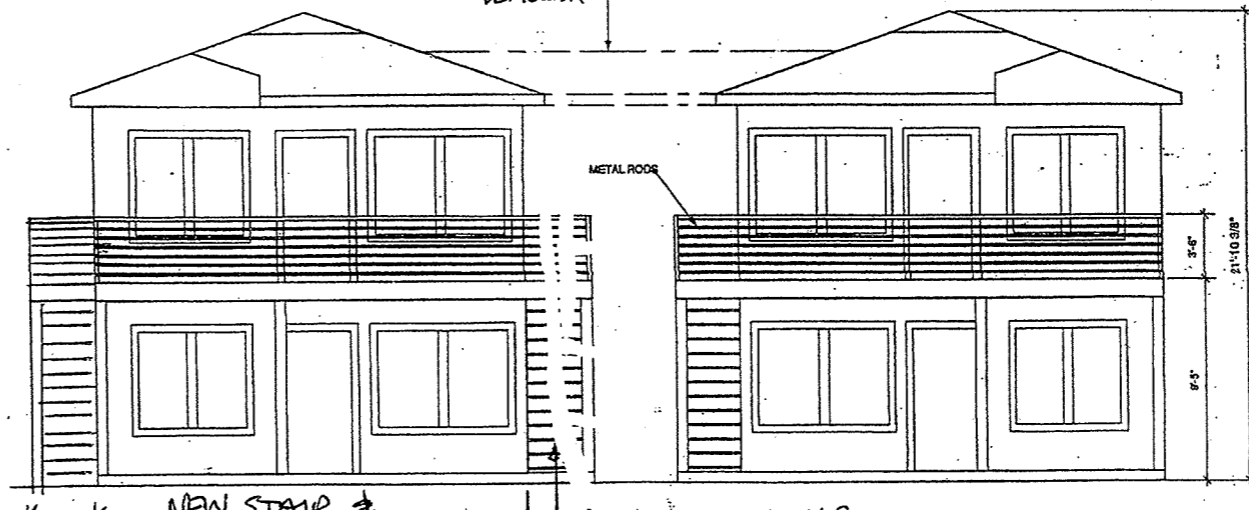

NEW STAIR & BALCONY DEMOLISH STAIR DEMOLISH BALCONY FRONT ELEVATION ①

**GRAND CANAL**

2812-2818

CLIENT:  
W. MAGEE

CONTRACTOR:

REVISIONS:

ISSUE:

ELEVATIONS & SECTION

DATE DRAWN: SCALE: 1/8"=1'

A-4