

2300 Westwood Blvd., Suite 103
Los Angeles CA 90064
310 474 1616 Fax 310 474 6276


Owner:
Dogtown Dirt LLC
2300 Westwood Blvd., Suite 103
Los Angeles, CA 90064
310 474 1616

Structural Engineer:
The Office of Gordon L. Polon
1718 22nd Street
Santa Monica, CA 90404
310 998 5611


Geotechnical Engineer:
Grover Hollingsworth & Associates, Inc.
31129 Via Colinas, Suite 707
Westlake Village, CA 91362
818 889.0844 Fax 818 889.4170

Title 24 Energy:
Alternate Energy Systems
229 N. Central Ave., Suite 406
Glendale, CA 91203
818 246.2844 Fax 818 246.4096

Surveyor:
Pai Engineering, Inc.
340 24th Street
Hermosa Beach, CA 90254
310 379 4941

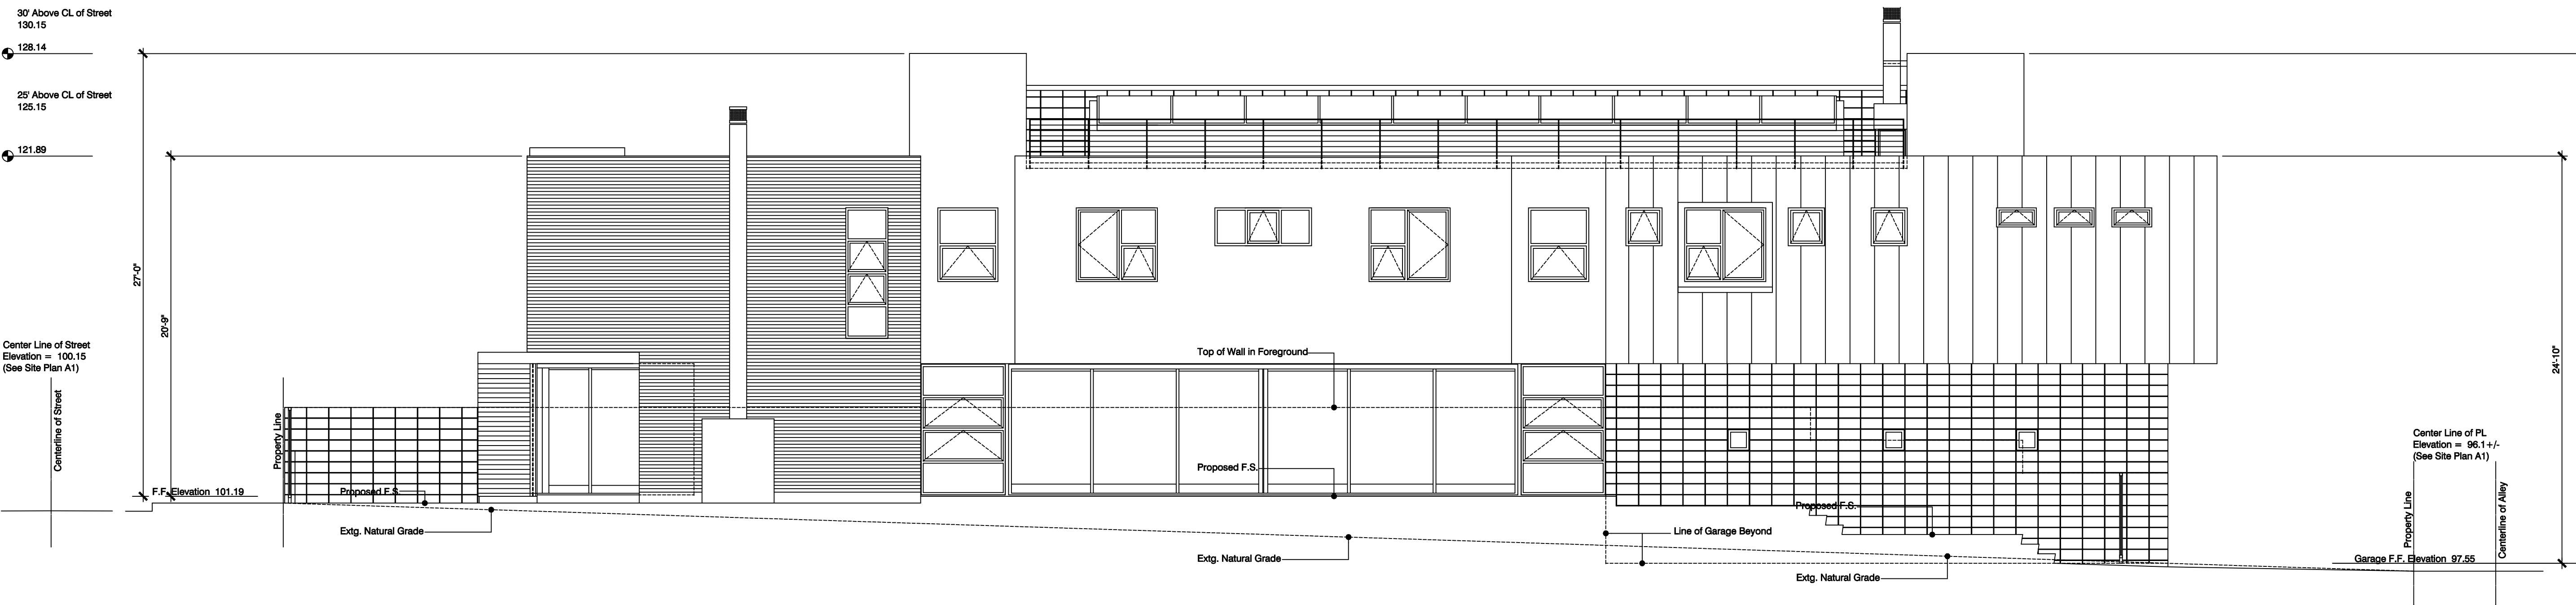

West Elevation
SCALE : 3/16" = 1' - 0"

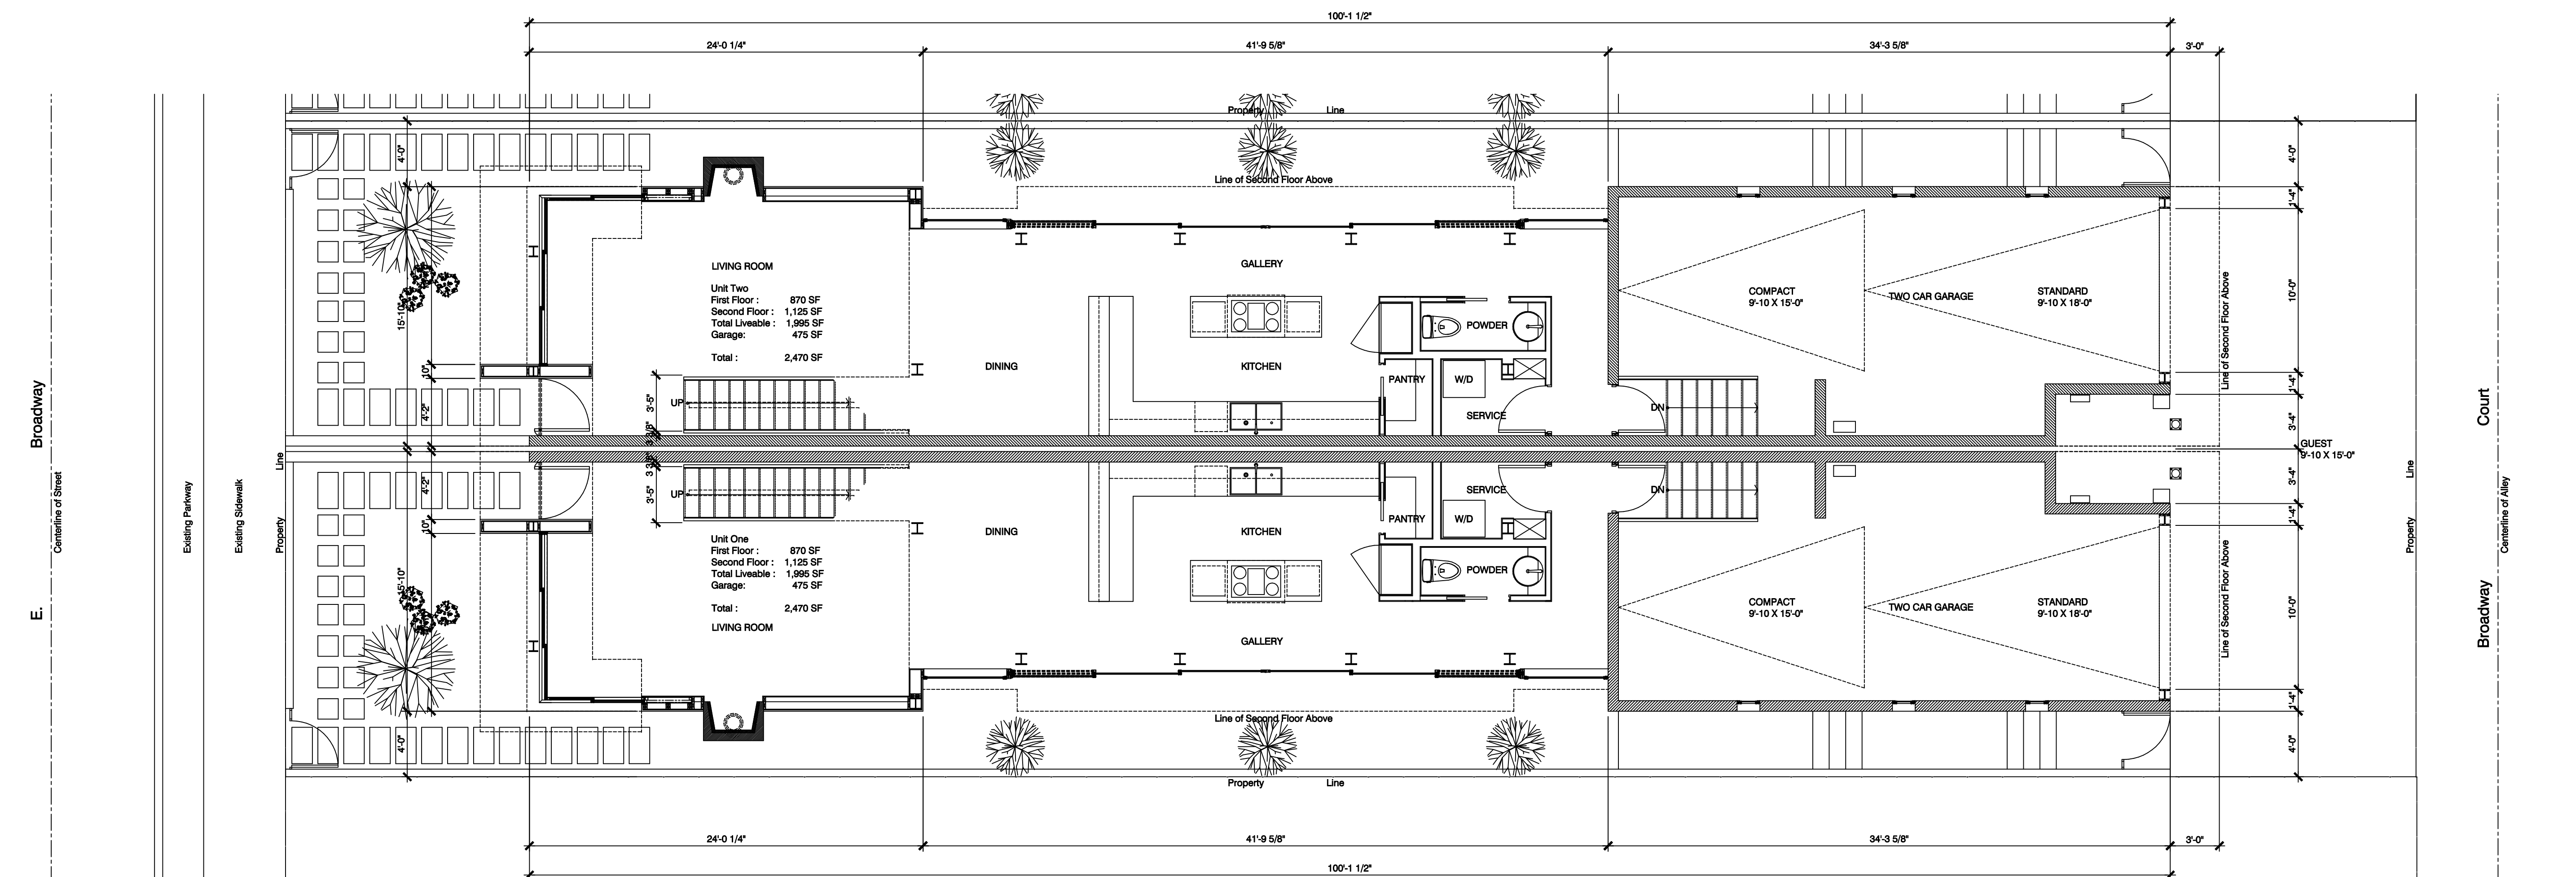

First Floor Plan
SCALE : 3/16" = 1' - 0"

No. Date Issue/Revision

Project
542 Broadway Residences

542 E. Broadway
Los Angeles, CA 90291


Drawing Title
**First Floor Plan
West Elevation**

Drawn: GE Reviewed: SAV

Project No.: 05.001W

Scale: AS NOTED

Sheet No.

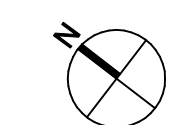

A2