


Roof Plan
Scale : 3/16" = 1' - 0"

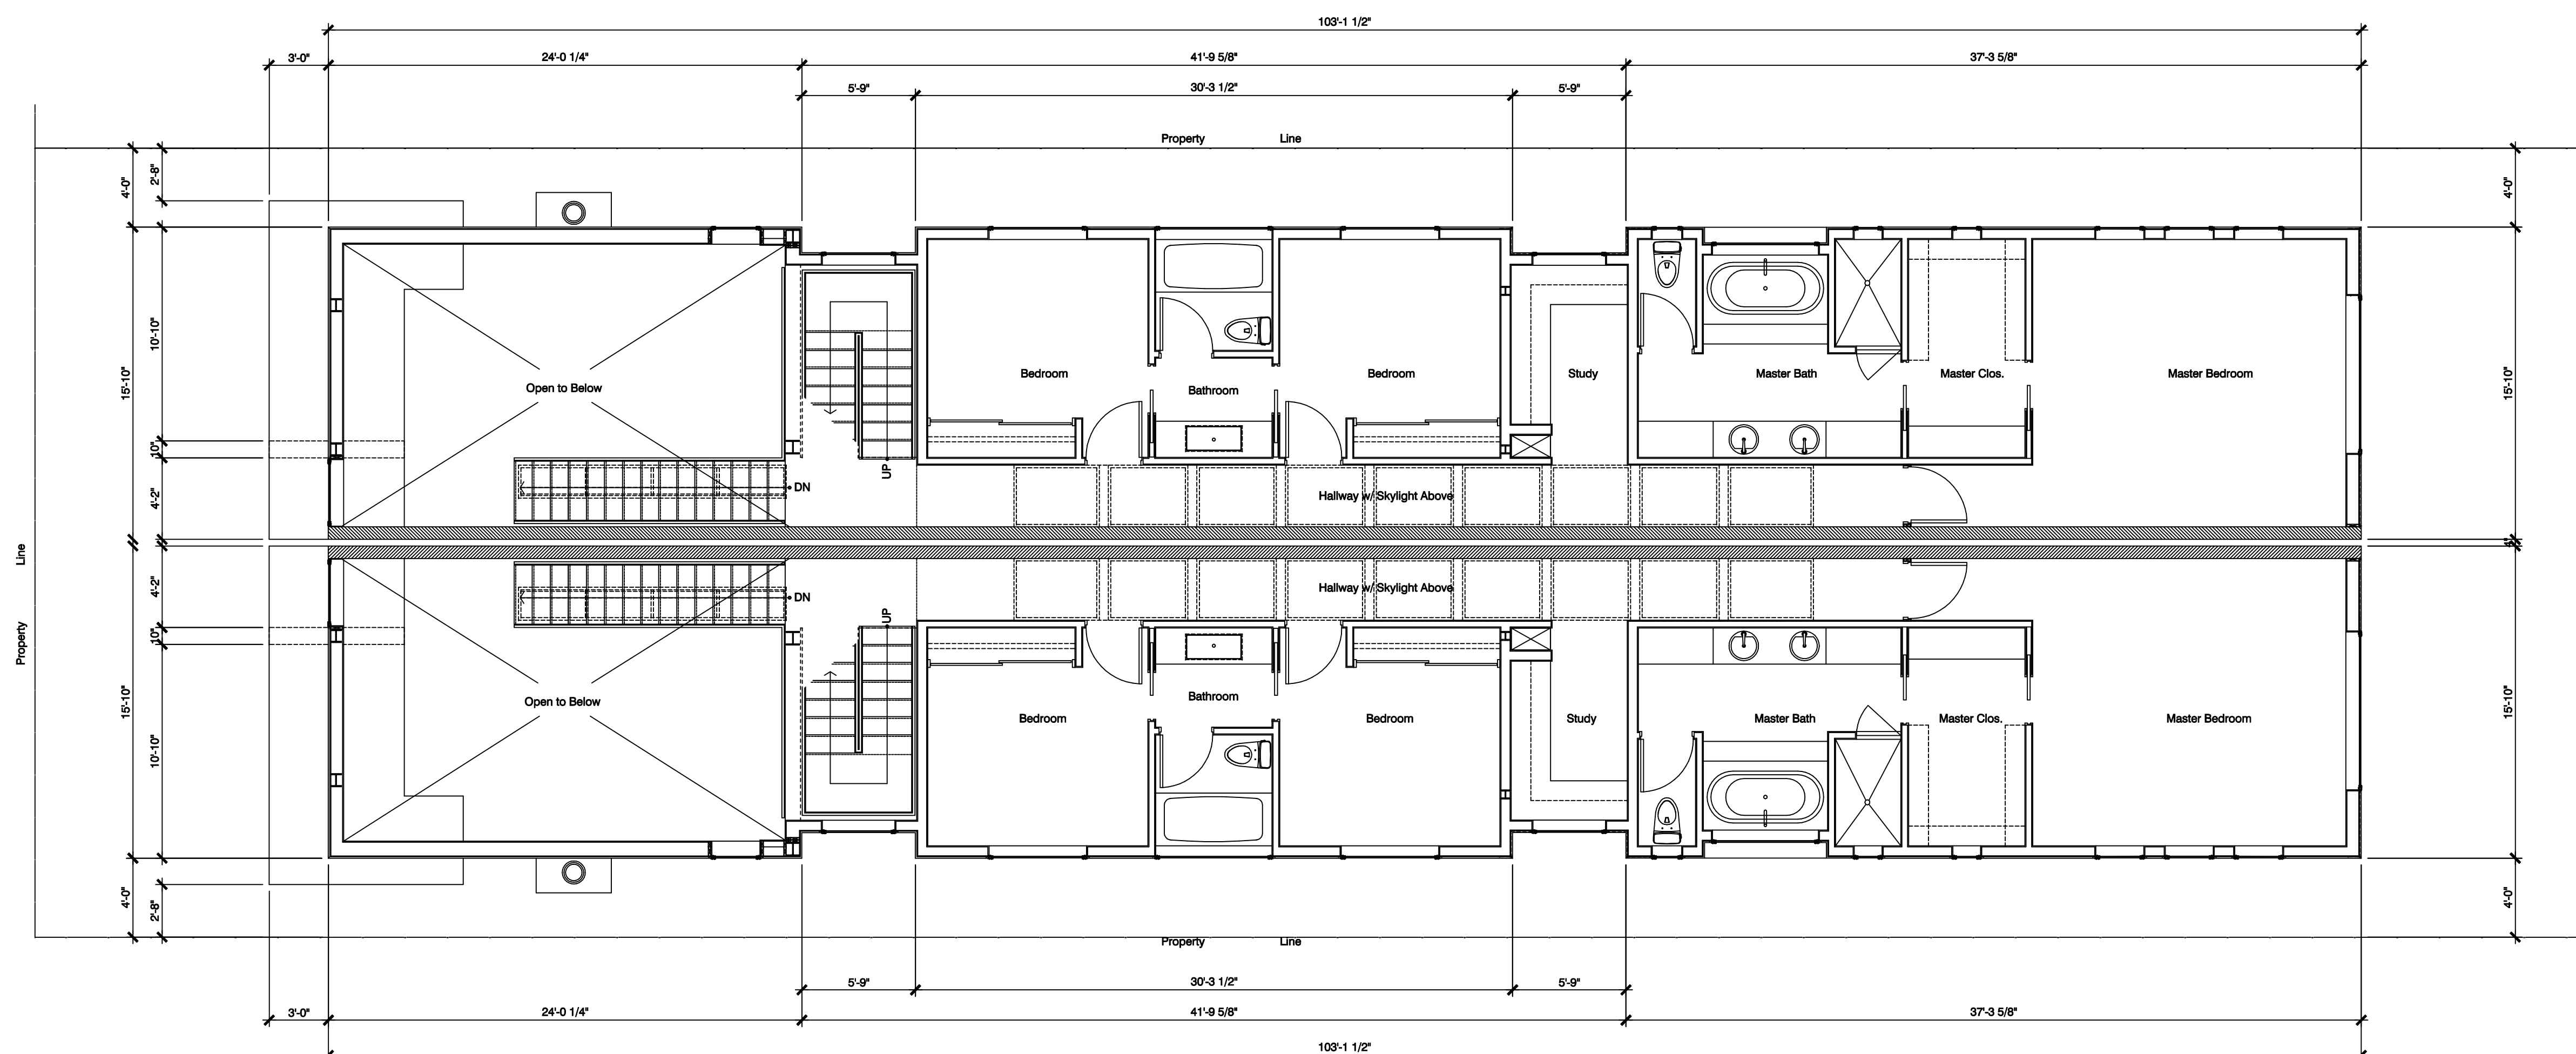

Second Floor Plan
Scale : 3/16" = 1' - 0"

No.	Date	Issue/ Revision
Project		
542 Broadway Residences		
542 E. Broadway Los Angeles, CA 90291		
Drawing Title		
Second Floor Plan Roof Plan		
Drawn: GE	Reviewed: SAV	
Project No.: 05.001W		
Scale: AS NOTED		