



**South Elevation**  
SCALE : 3/16" = 1' - 0"

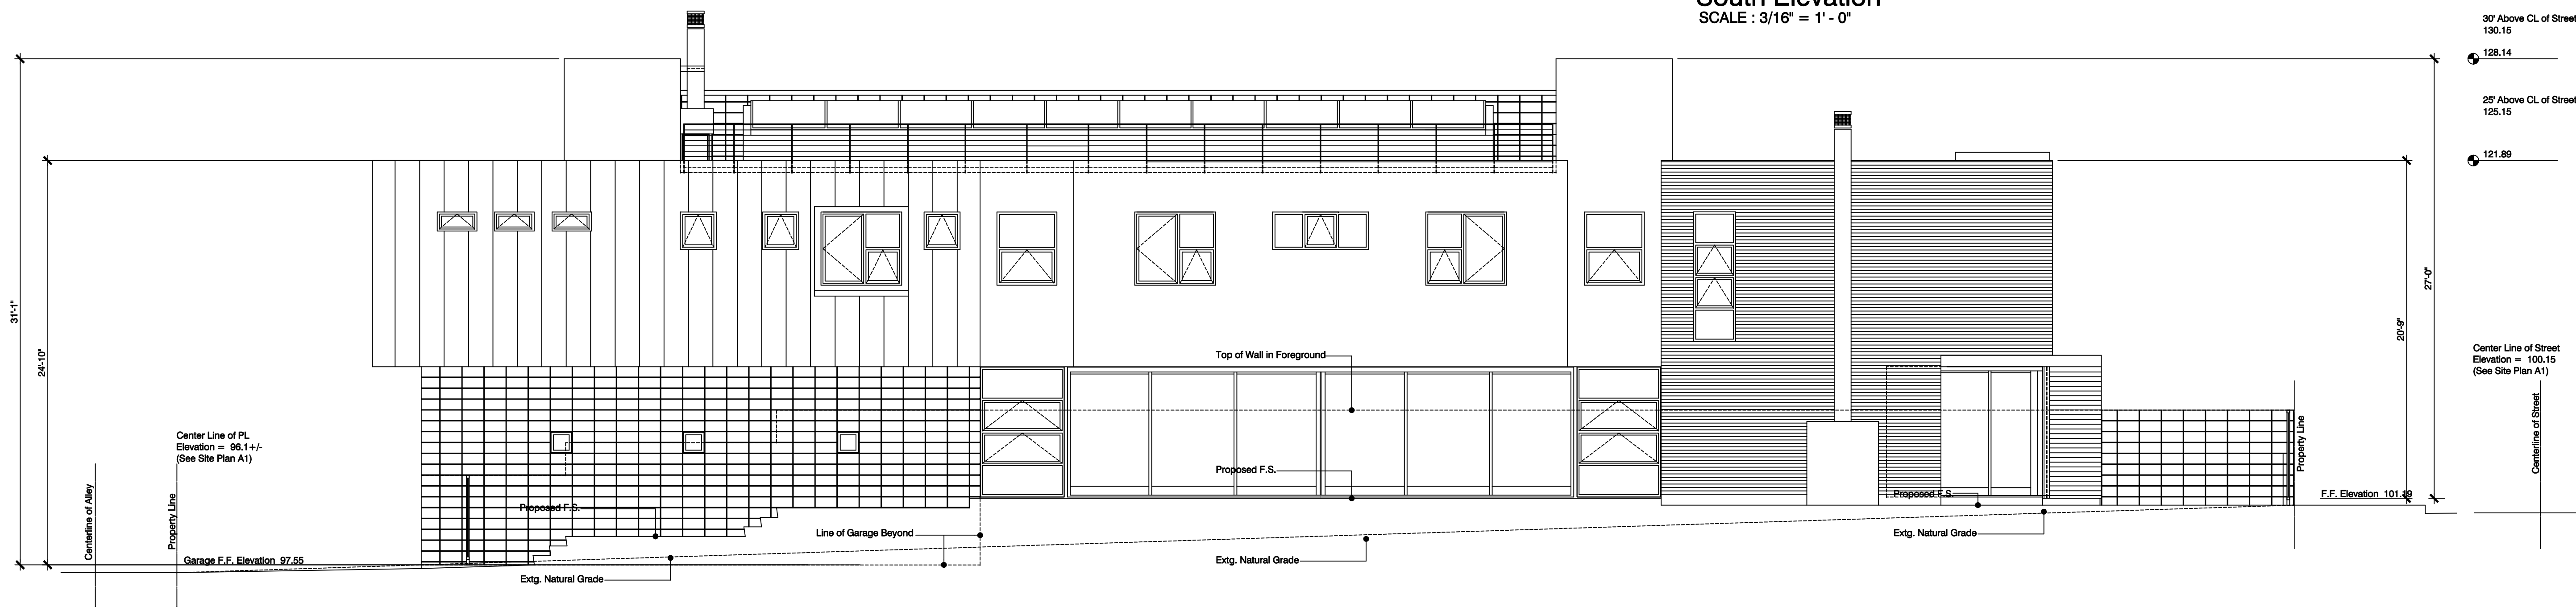

**East Elevation**  
SCALE : 3/16" = 1' - 0"

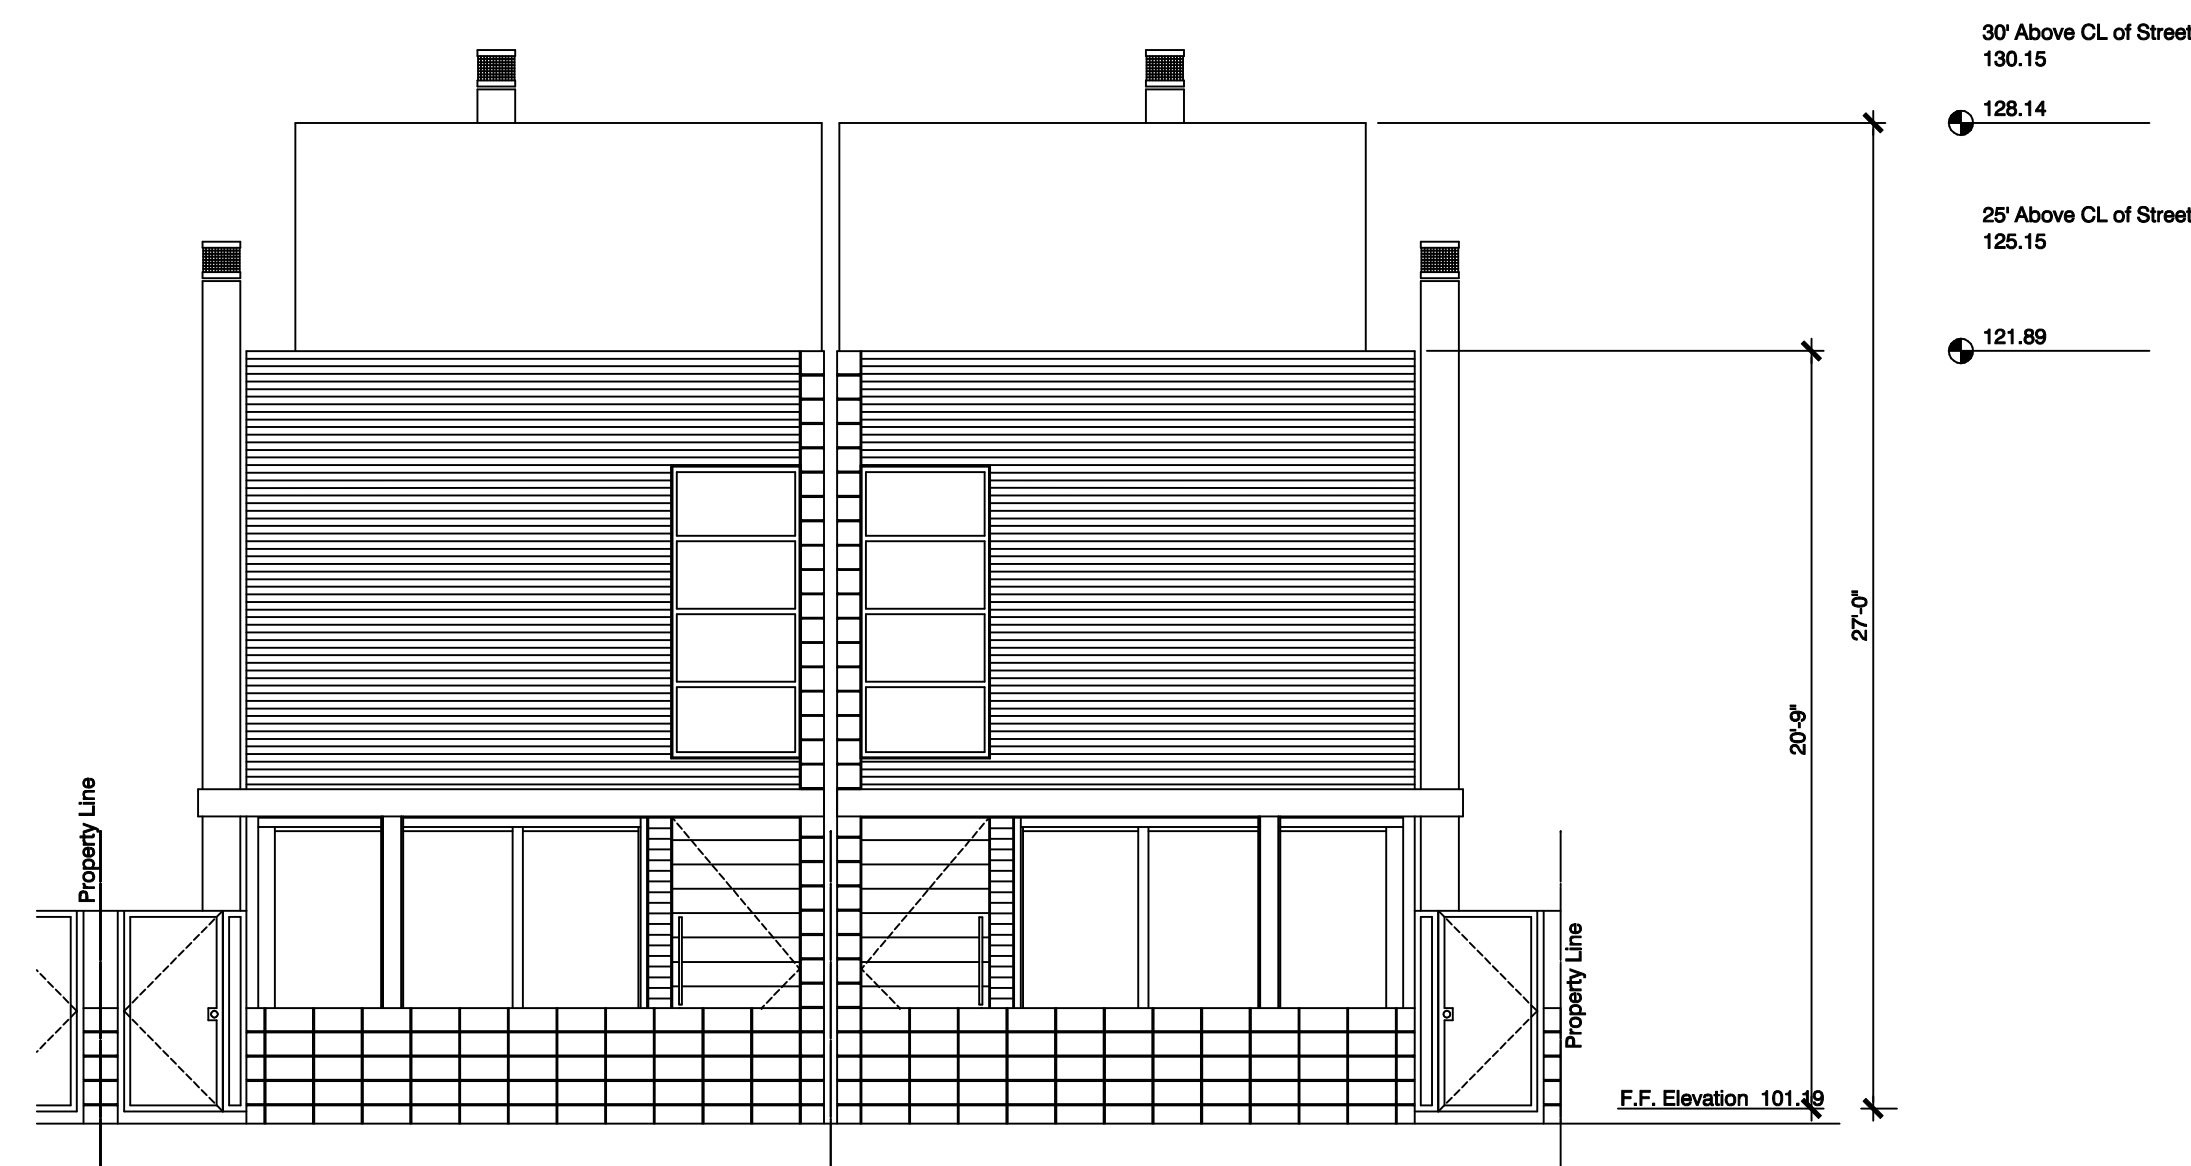

**North Elevation**  
SCALE : 3/16" = 1' - 0"

No.	Date	Issue/ Revision

Project  
**542 Broadway Residences**

542 E. Broadway  
Los Angeles, CA 90291

Drawing Title  
**Elevations**

Drawn: GE Reviewed: SAV  
Project No.: 05.001W  
Scale: AS NOTED