


EXTERIOR ELEVATION-SOUTH

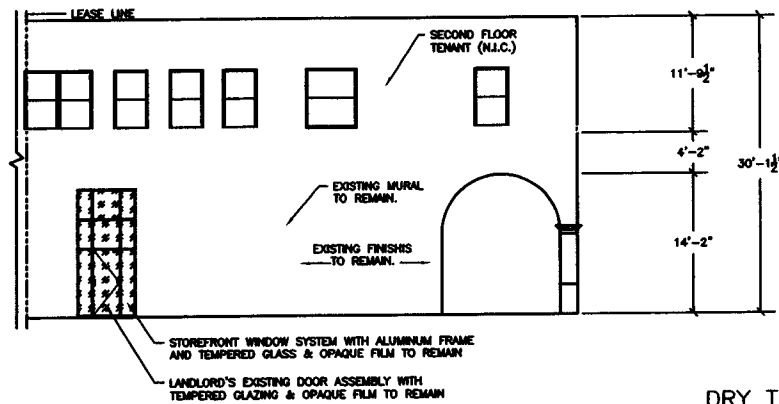


EXTERIOR ELEVATION-WEST

DRY TOUR ELEVATION PLAN

SCALE: NTS

1607 Pacific Ave, 80 Windward Ave
 Venice, CA 90291
 APN - 106-5A143 28
 ABR - None

DESIGNED BY:		VENICE CALIFORNIA	
DRAWN BY:		DRY TOUR LLC	
CHECKED BY:			
APPROVED BY:		SCALE:	DATE:
APPROVED:		DRAWN BY:	DATE:
		AS SHOWN	SHEET

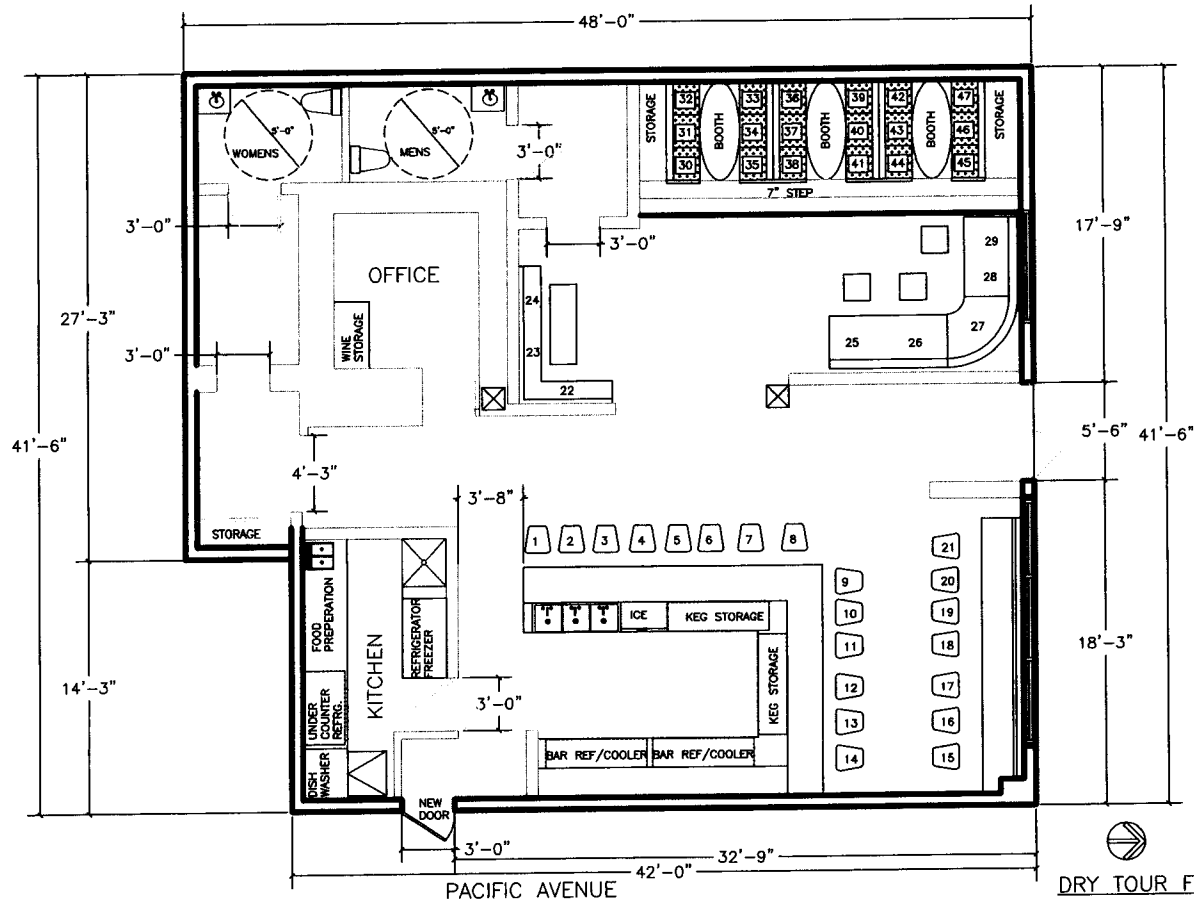


WINDWARD AVENUE

PACIFIC AVENUE

DRY TOUR FLOOR PLAN

DESIGNED BY	VENICE		CALIFORNIA
DRAWN BY	DRY TOUR LLC		
DATE	SCALE 1	DATE	
APPROVED	SCALE AS SHOWN	DATE	DATE
REV	DATE	BY	DATE

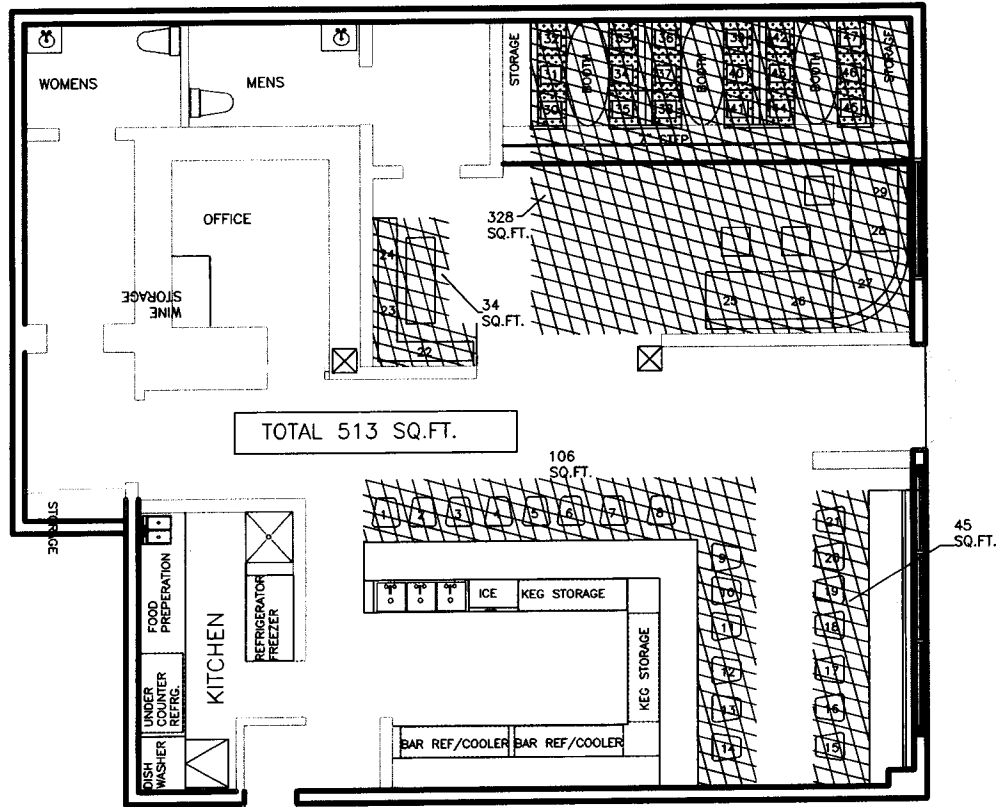

TOTAL 513 SQ.FT.


PACIFIC AVENUE

WINDWARD AVENUE



DRY TOUR SERVICE AREA PLAN
SCALE: NTS


LEGEND

 

SERVICE AREA




DESIGNED BY:	VENICE CALIFORNIA	
DRAWN BY:	DRY TOUR LLC	
PROJECT BY:		
APPROVED:	SCALE: AS SHOWN	DATE:
REV:	DATE:	BY:

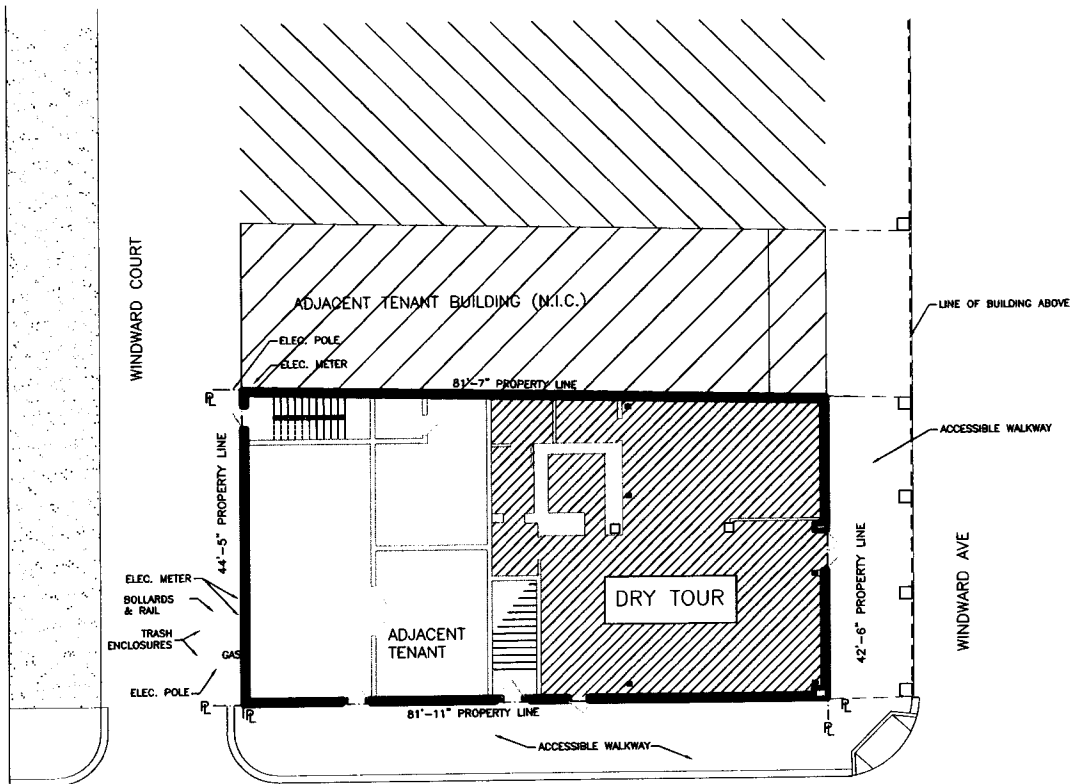


PACIFIC AVENUE



DRY TOUR
SITE PLAN

 

DESIGNED BY:	VENICE	CALIFORNIA
DRAWN BY:	DRY TOUR LLC	
CHECKED BY:		
DATE:	SCALE: 1	DATE:
APPROVED:	BY: AS SHOWN	DATE: 06/22

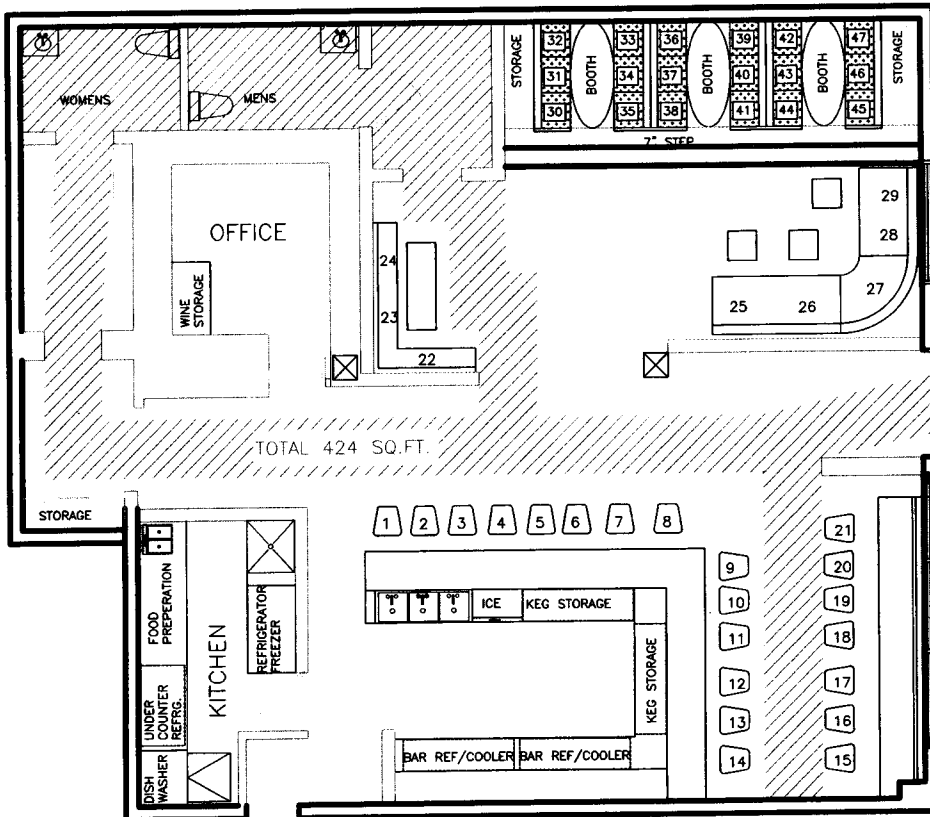

TOTAL 424 SQ.FT.


PACIFIC AVENUE

WINDWARD AVENUE


DRY TOUR-ADA REQUIRED PATH OF TRAVEL
SCALE: NTS

LEGEND

TRAFFIC FLOW

 

DESIGNED BY:	VENICE	CALIFORNIA
DRAWN BY:	DRY TOUR LLC	
REGISTERED BY:		
APPROVED:	SCALE:	DATE:
BY:	SCALE: AS SHOWN	DATE:

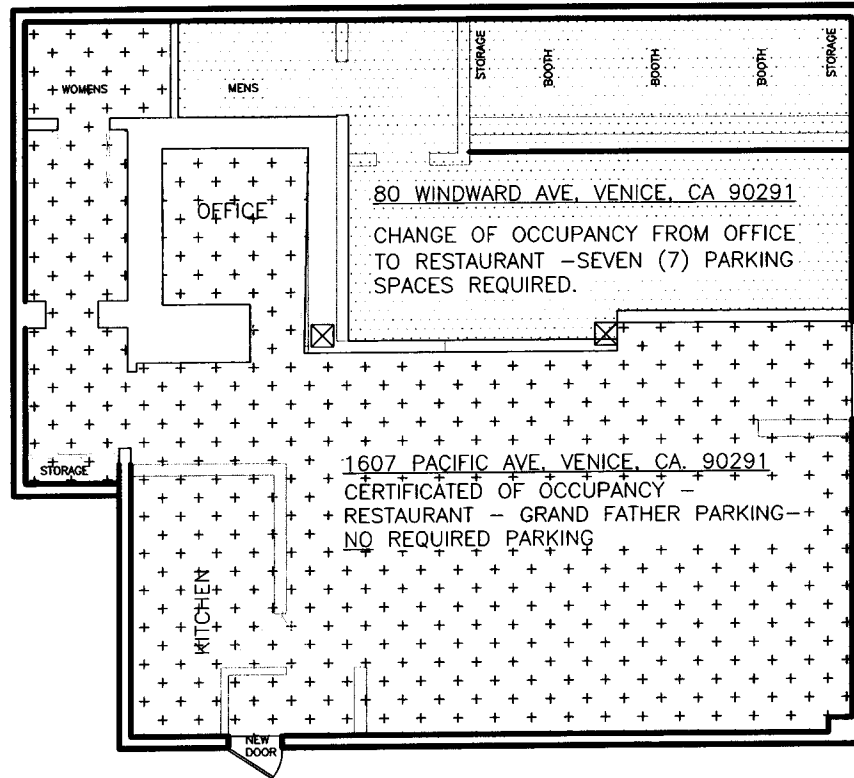

80 WINDWARD AVE, VENICE, CA 90291

CHANGE OF OCCUPANCY FROM OFFICE
TO RESTAURANT -SEVEN (7) PARKING
SPACES REQUIRED.

1607 PACIFIC AVE, VENICE, CA 90291

CERTIFICATED OF OCCUPANCY -
RESTAURANT - GRAND FATHER PARKING-
NO REQUIRED PARKING

WINDWARD AVENUE

PACIFIC AVENUE




DRY TOUR PARKING SPACES


DESIGNED BY:	VENICE CALIFORNIA		
DRAWN BY:	DRY TOUR LLC		
CHECKED BY:			
REVISIONS BY:	SCALE: 1	DATE:	
APPROVED:	SCALE: AS SHOWN	DATE:	
	REV	DATE	BY

29 WINDWARD AVE, VENICE, CA.

NINE DEDICATED SPACES BY CONTRACT

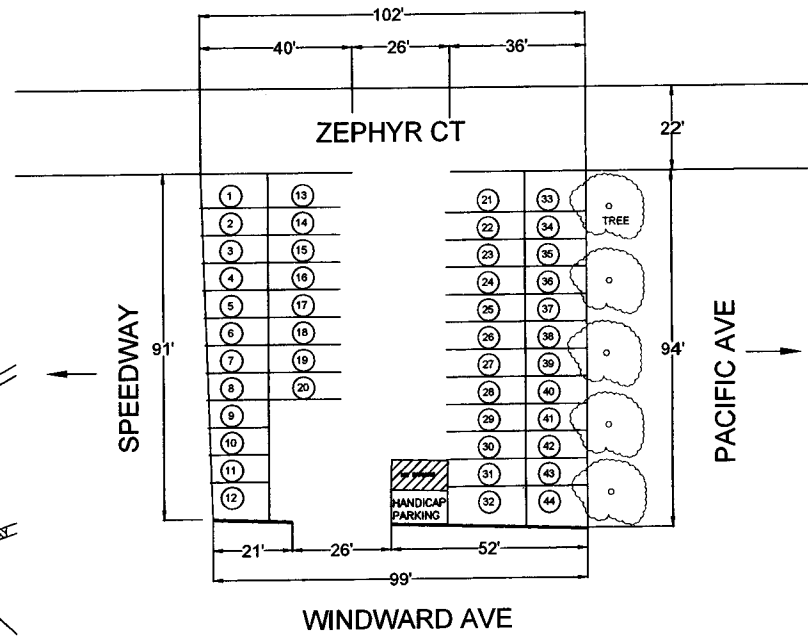

DRY TOUR PARKING SPACES
SCALE: NTS

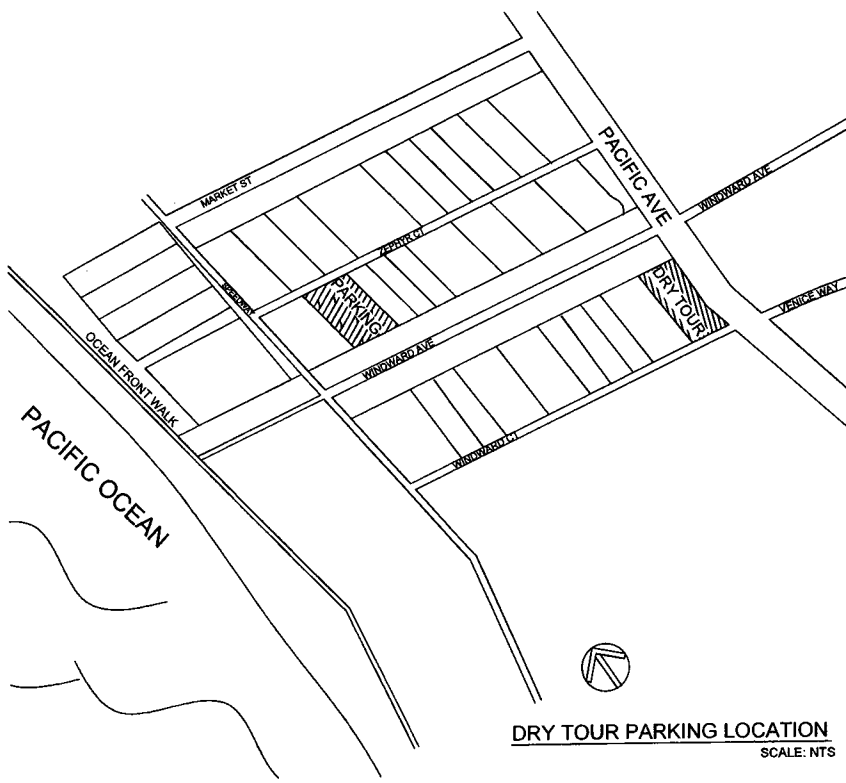

DRY TOUR PARKING LOCATION
SCALE: NTS

DESIGNED BY:		VENICE CALIFORNIA	
DRAWN BY:		DRY TOUR LLC	
CHECKED BY:			
SUBMITTED BY:			
APPROVED:		SCALE: AS SHOWN	DATE:
REV	DRAWING NUMBER	SPEC. NO.	SHEET