

DESIGN ARCHITECTS

**Belzberg**

A PROFESSIONAL CORPORATION  
 1507 20th Street  
 Santa Monica, CA 90404  
 P: 310 453 8180  
 F: 310 453 8180

NOT FOR CONSTRUCTION

DATE: 11/1/2006

Belzberg Architects of 19th Street, The above drawings, plans, and specifications are prepared by Belzberg Architects and shall not be used for construction without the approval of Belzberg Architects. No part of these drawings, plans, and specifications shall be used for any other project without the written approval of Belzberg Architects.

EXECUTIVE ARCHITECTS

**design**

2010 10th Street, Suite 100  
 Santa Monica, CA 90404  
 T: 310 452 3400 F: 310 452 3400 www.design.com

STRUCTURAL ENGINEER

**STRUCTURAL FOCUS**

1000 Wilshire Blvd, Suite 1000  
 Los Angeles, California 90024  
 TEL: 213 224 2000 FAX: 213 224 2001


REVISIONS


**RAY**

901 ABBOT KINNEY BLVD  
 VENICE, CA 90291

PROJECT: 05006  
 DRAWN BY: CBW  
 SHEET: ROOF PLAN

**A2.50**

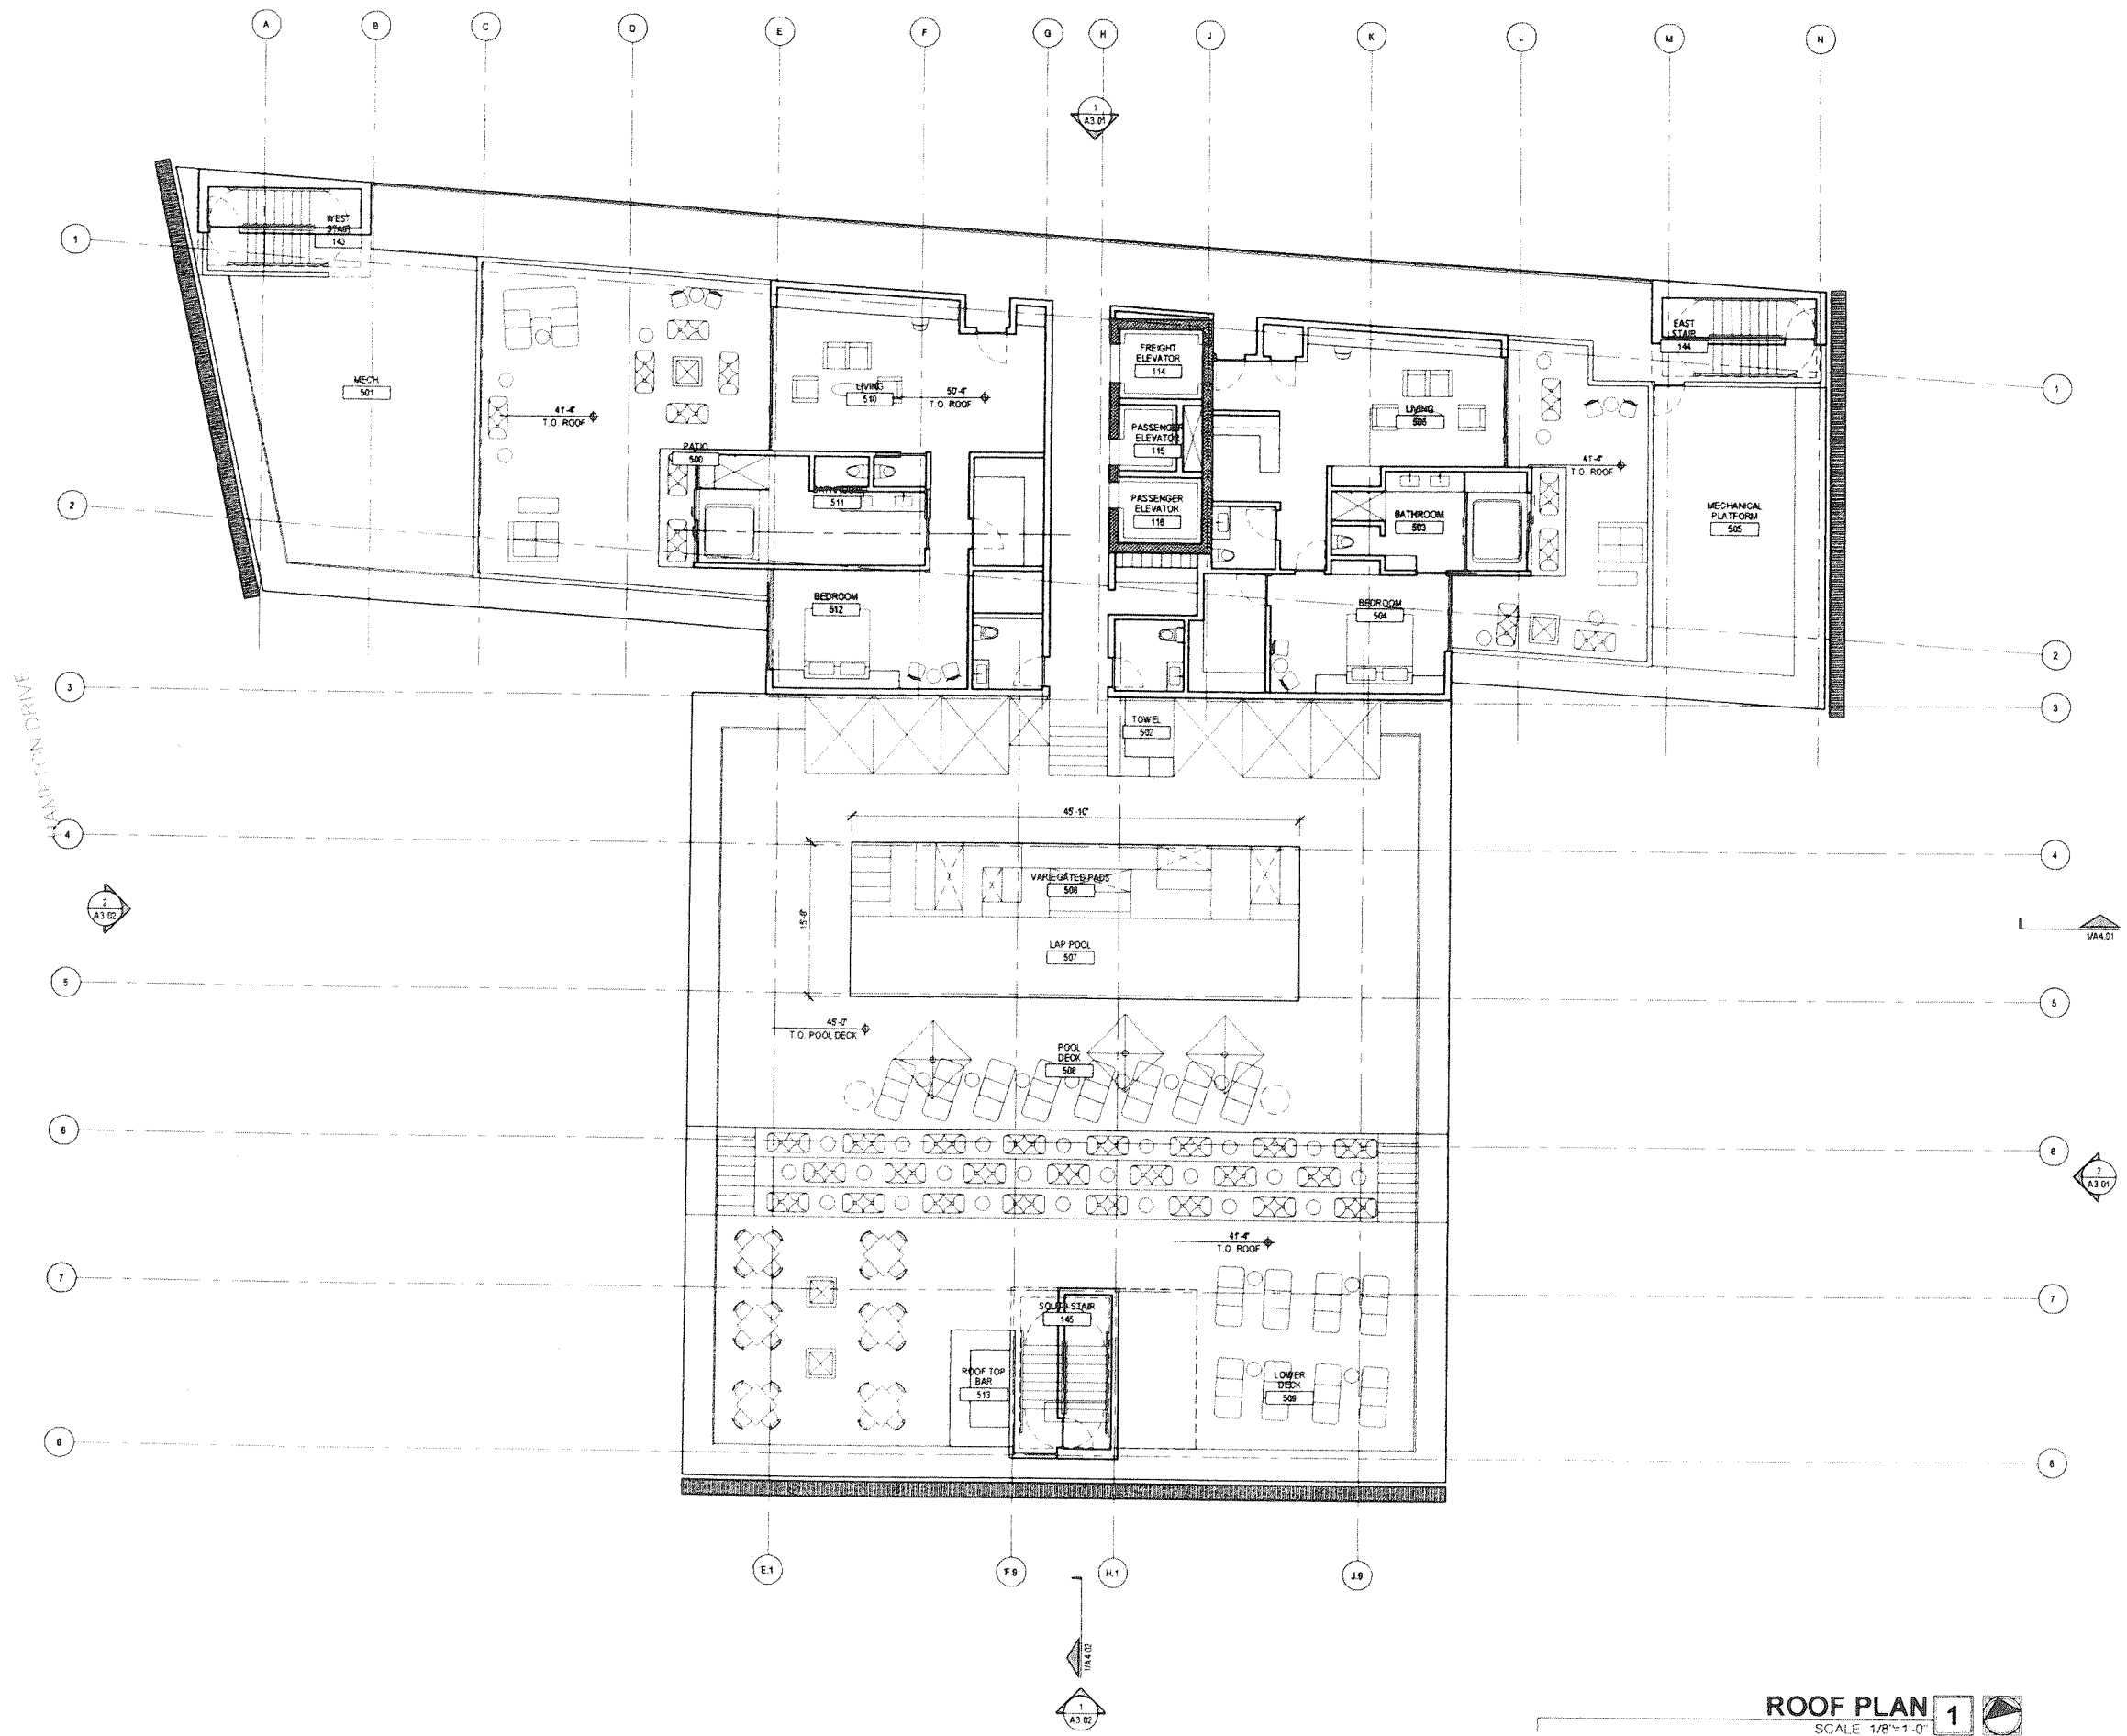

**ROOF PLAN 1**  
 SCALE 1/8"=1'-0"  
 NORTH