

# VENICE WAY

303 - 305 VENICE WAY  
VENICE, CA 90291

**commitente - client:**  
MAURY RUANO  
THE ADWB GROUP

PADOVA, ITALY

MA A. GRASSI, IAD - 35129

TEL. +39 049 775847

F AX +39 049 772407

E-MAIL:

hp\_barnes@hotmail.com

marzio.galluppo@vigit.it

BARNES + GALLUPPO has copy righting and license of this drawing. It's distribution in whole or in part is submitted to their prior written consent. This drawing shows an architectural concept and shall not be used for construction. All dimensions, structural calculations and technical shop drawings must be verified and approved by registered engineers and all relevant local authorities. All changes must be communicated to BARNES + GALLUPPO for architectural assessment.



AVVIA SUOVI

A-U2

Intestazione - title:


**PLANIMETRIA GENERALE  
SITE PLAN**

data / date:

09/20/0

scala / scale :

1/8" = 1'

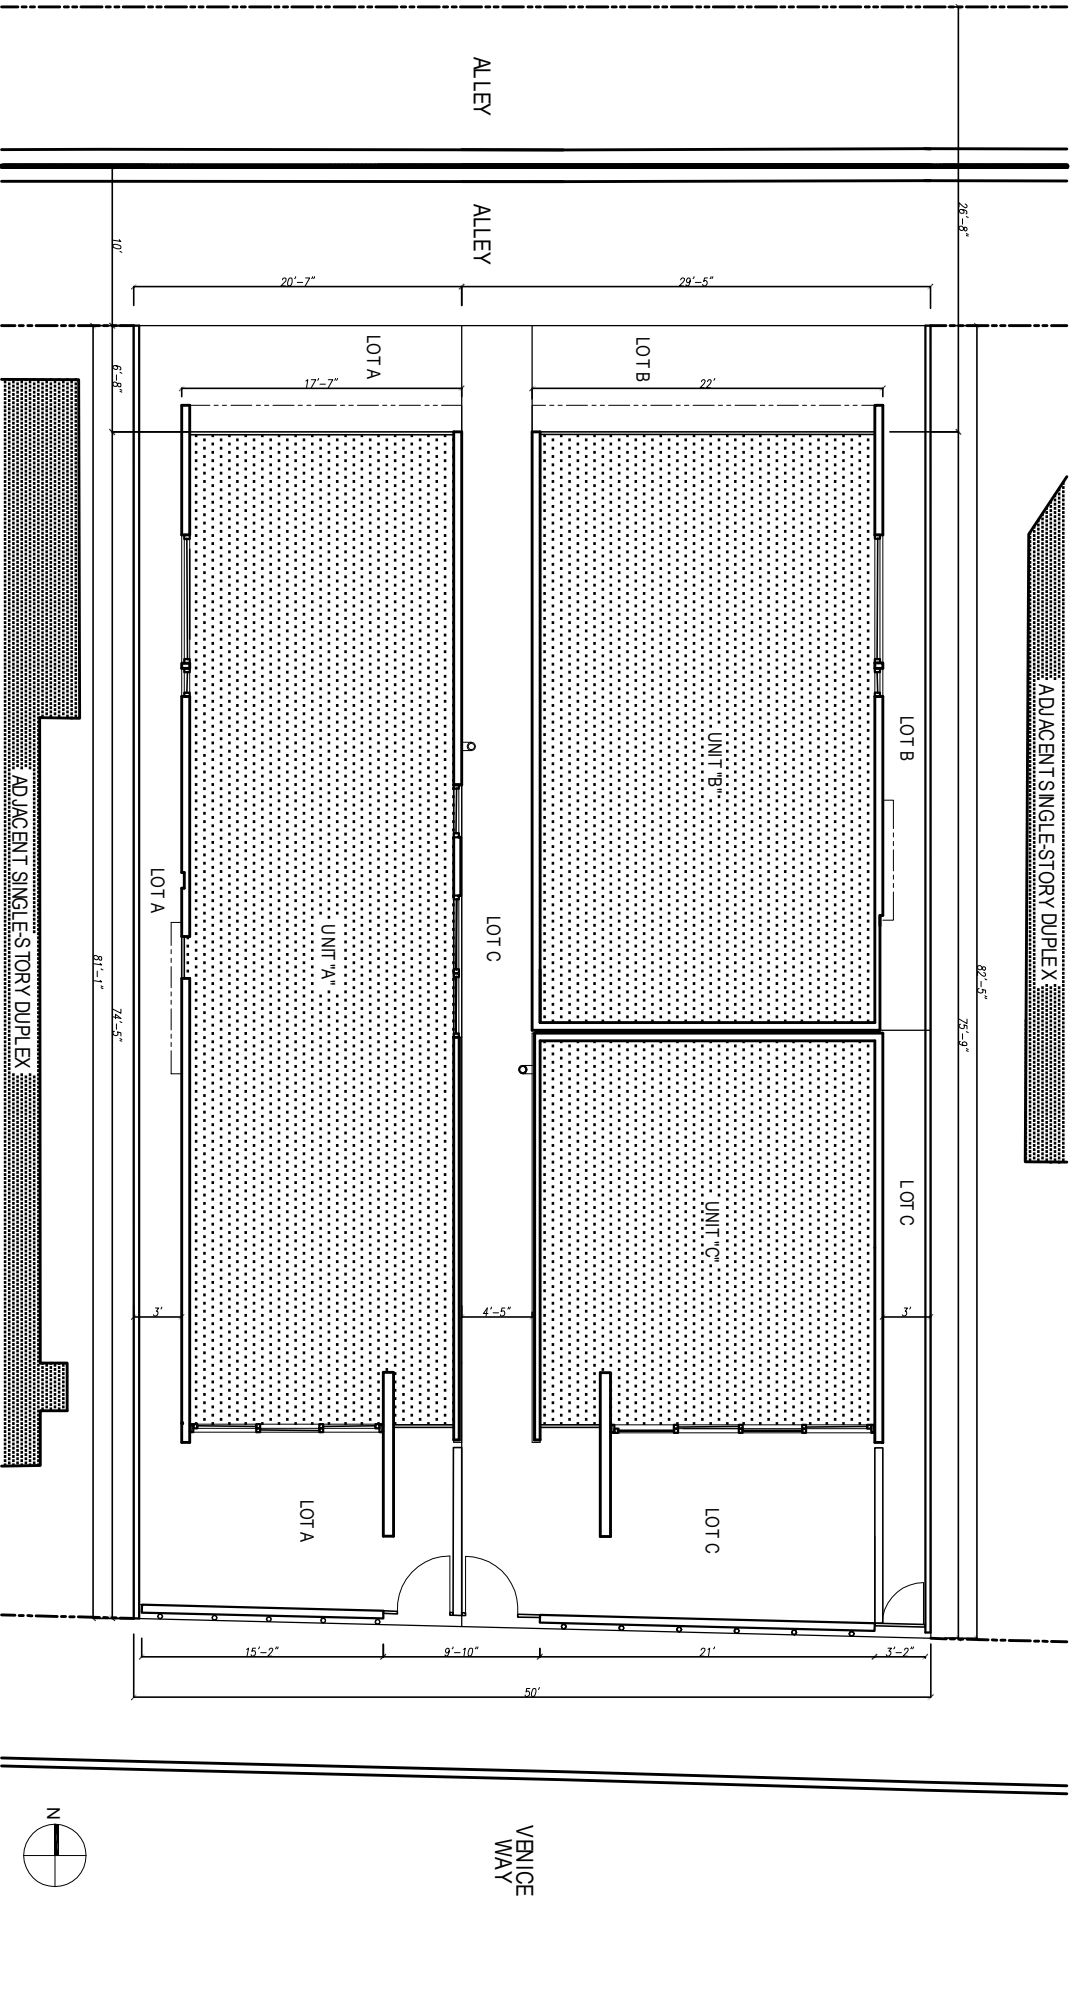

SUBDIVISION SITE PLAN