

**Intestazione - title:**  
**EDIFICIO A PROSPETTI OVEST**  
**UNIT "A" WEST ELEVATION**

**data / date:** 09/20/0

**scala / scale :** 1/4" = 1'

BARNES+GALUPPO has copyrighting and license of this drawing. It's distribution in whole or in part is submitted to their prior written consent.

This drawing shows an architectural concept and shall not be used for construction.

All dimensions, structural calculations and technical shop drawings must be verified and approved by registered engineers and all relevant local authorities.

All changes must be communicated to BARNES +GALUPPO for architectural assessment.




**BARNES+GALUPPO ARCHITETTI**

PADOVA, ITALY  
 VIA A. GRASSI, 14D - 35129  
 TEL. +39 049 775847  
 FAX +39 049 772407  
 E-MAIL: hp\_barnes@hotmail.com  
 marzo.galuppo@virgilio.it

**committente - client:**  
**MAURY RUANO**  
**THE ADMB GROUP**

**VENICE WAY**

303 - 305 VENICE WAY  
 VENICE, CA 90291

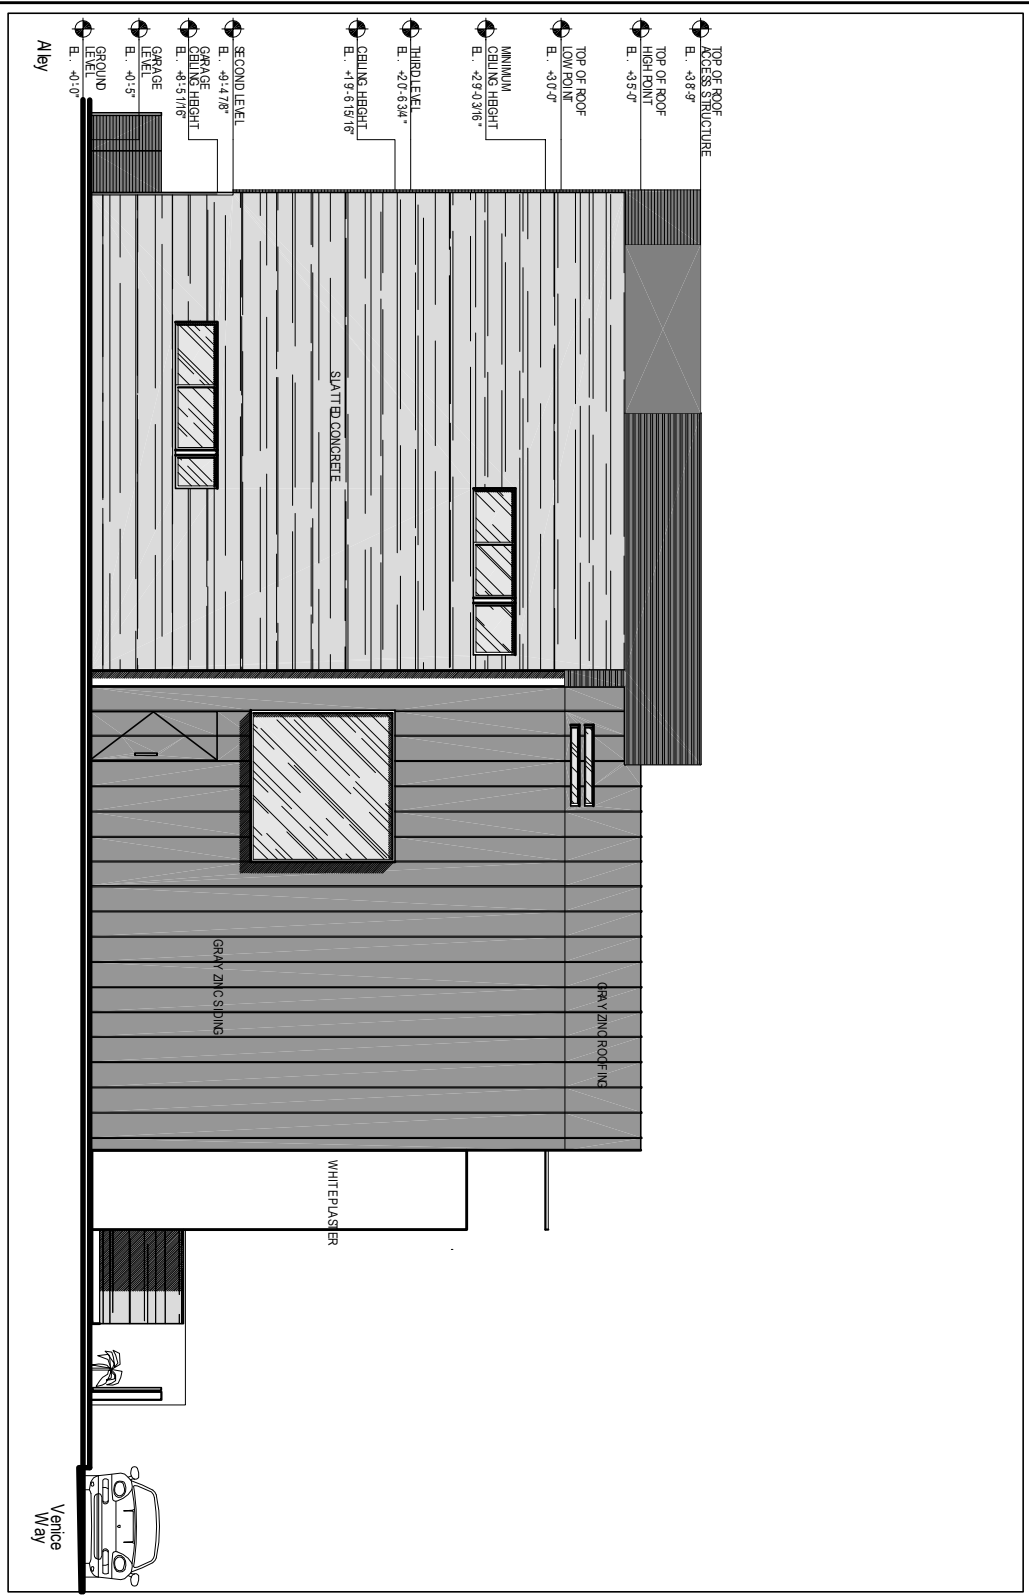

WEST ELEVATION