

VENICE WAY

303 - 305 VENICE WAY
VENICE, CA 90291

committente - client:
MAURY RUANO

BARNES+GALUPPO ARCHITETTI


PADOVA, ITALY

VIA A. GRASSI, 14/D - 35129
TEL +39.049.776847
FAX +39.049.772407
E_MAIL:
hp_barnes@hotmail.com
marzio.galuppo@virgilio.it

BARNES+GALUPPO has copyrighting and license of this drawing.
It's distribution in whole or in part is submitted to their prior written consent.
This drawing shows an architectural concept and shall not be used for construction.
All dimensions, structural calculations and technical shop drawings must be verified and approved by registered engineers and all relevant local authorities.
All changes must be communicated to BARNES+GALUPPO for architectural assessment.



tavola - sheet: **A-02**
intestazione - title:
**PLANIMETRIA GENERALE
EASEMENT SITE PLAN**
data / date: **01/05/07**
scala / scale : **1/8" = 1'**

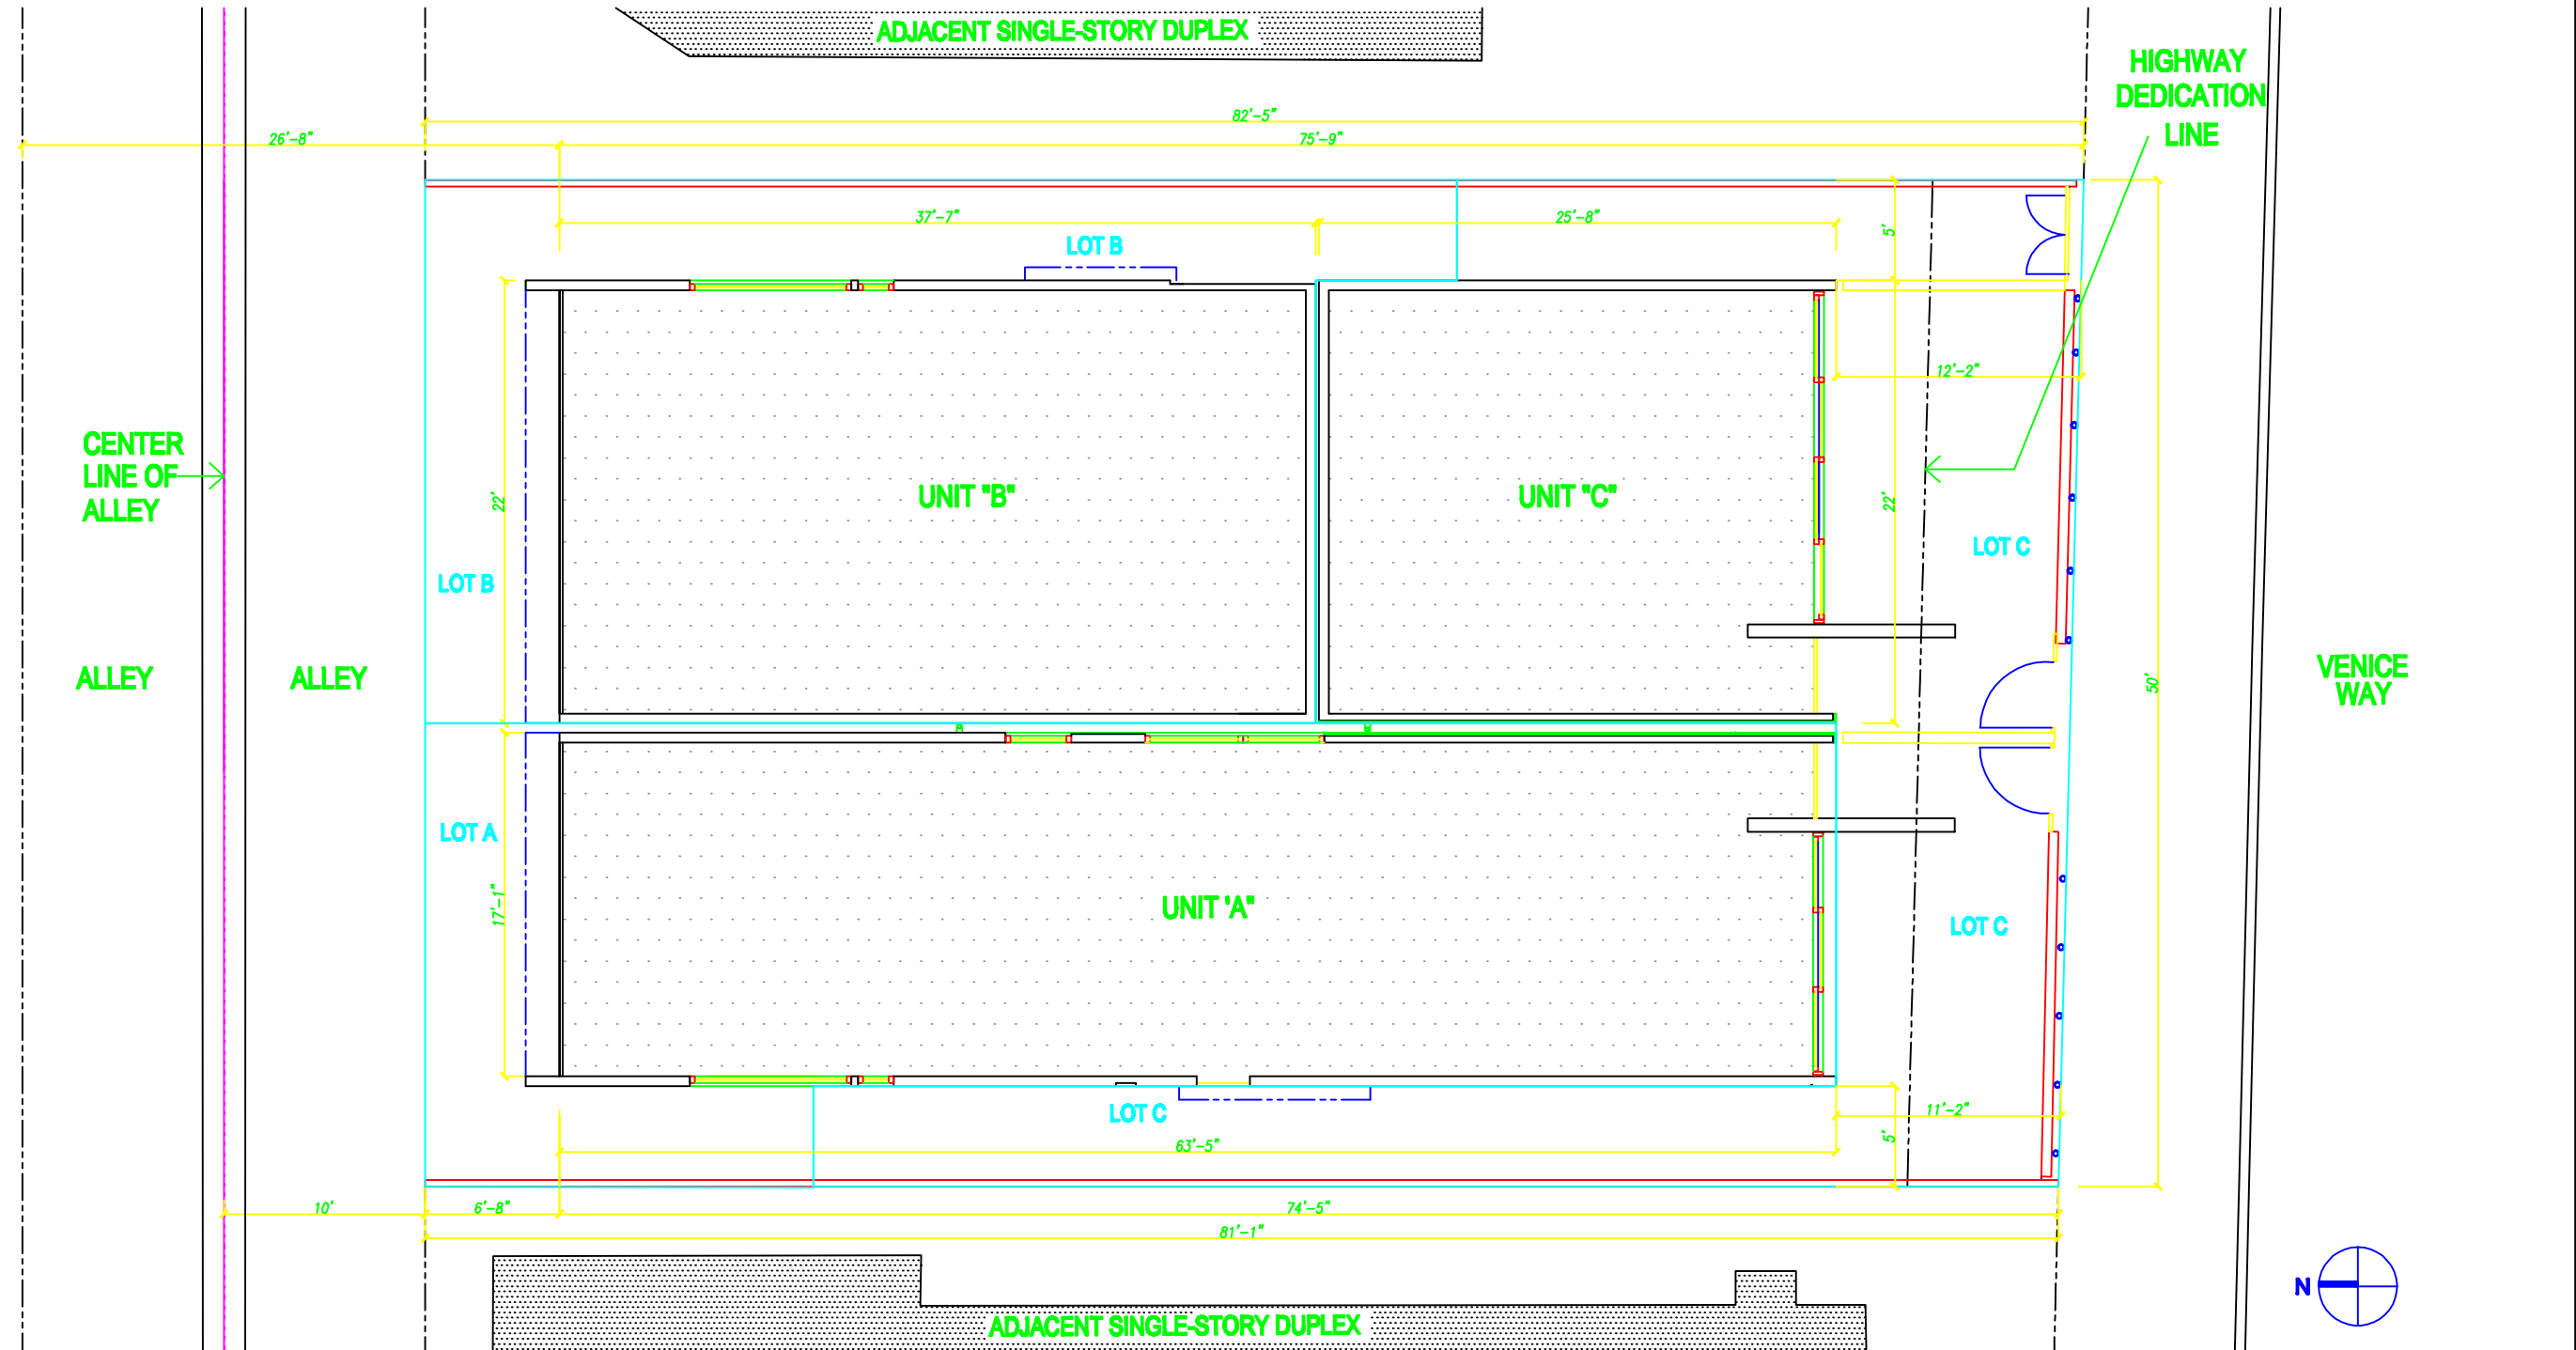

SUBDIVISION SITE PLAN