
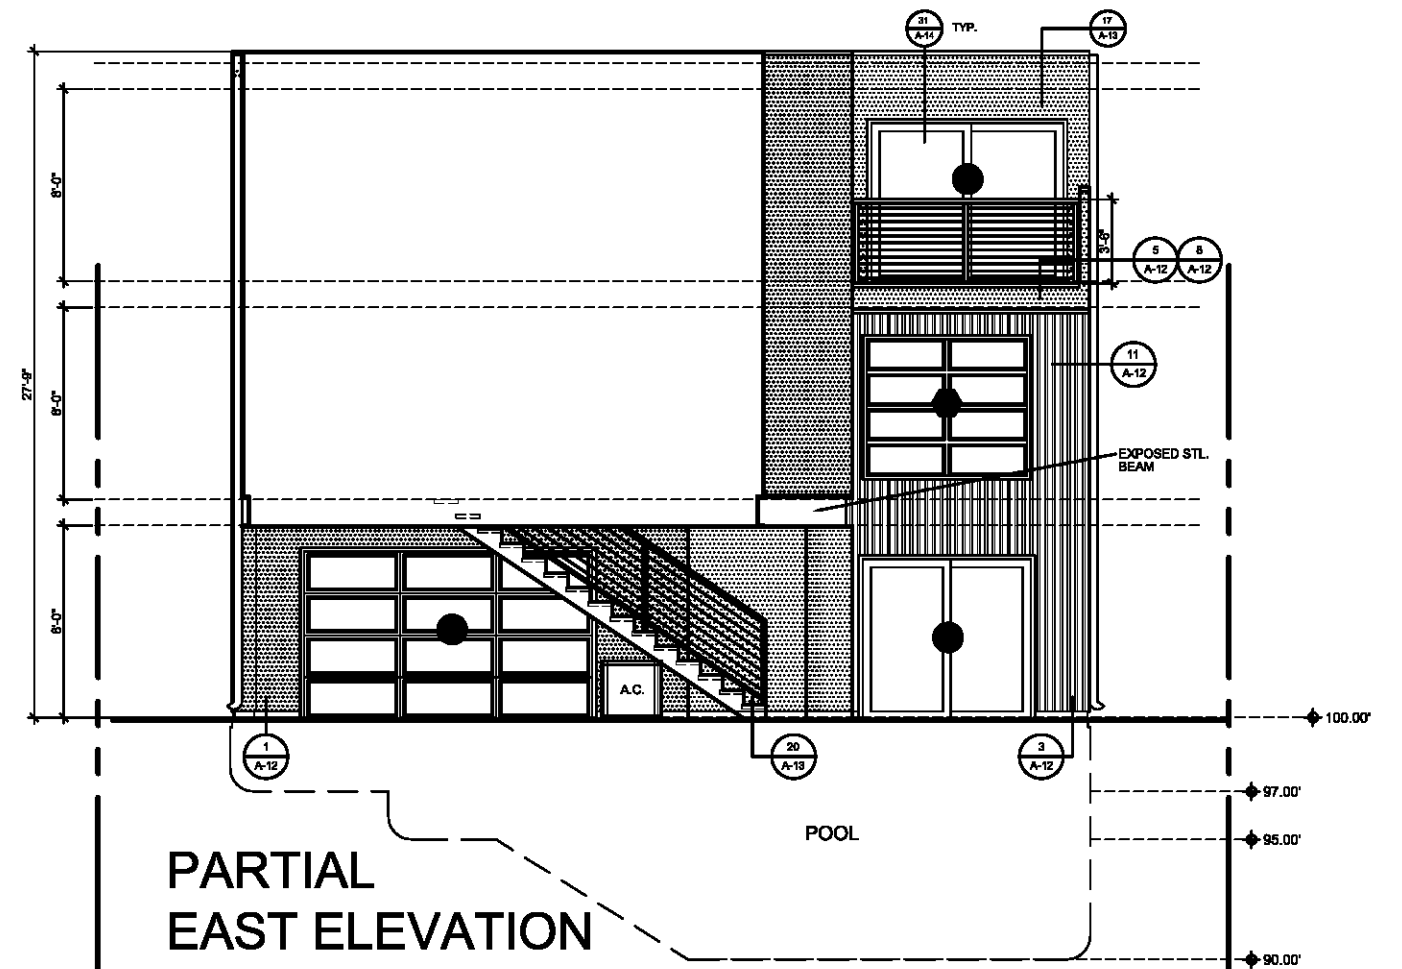


STUCCO #1 = LIGHT GRAY COLOR
 STUCCO #2 = GRAY COLOR
 STUCCO #3 = DARK GRAY COLOR
 CORRUGATED METAL SIDING = GRAY

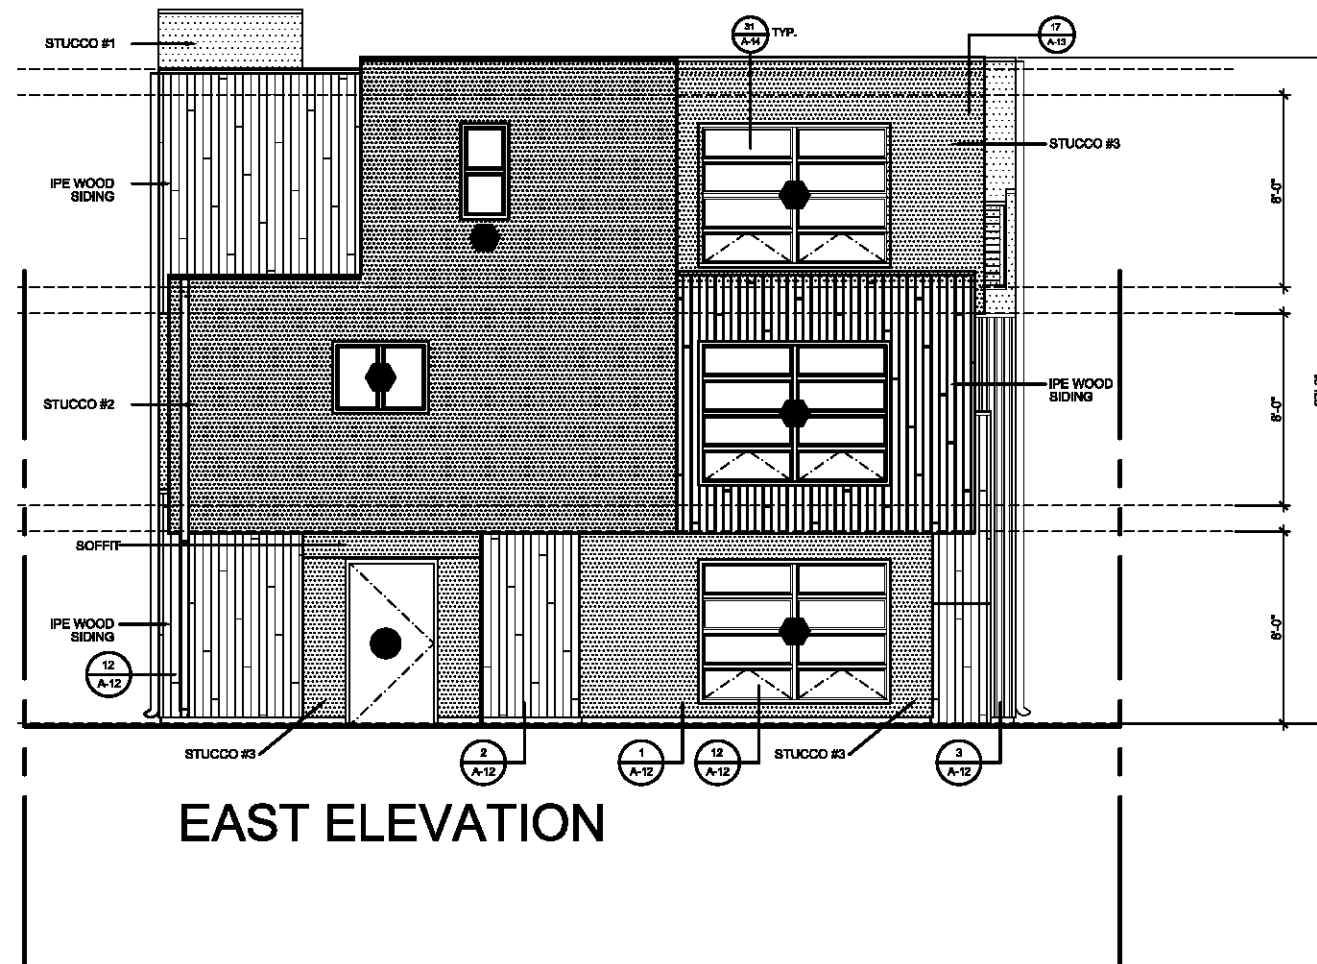

KENNETH DAVID LEE
 ARCHITECT A.I.A.

13844 VENTURA BLVD. STE. 100
 SHERMAN OAKS CA 91423
 (818) 990 - 0391
 (818) 990 - 3749 FAX

KLIEN RESIDENCE
EAST ELEVATION

DATE: 07.13.12
 SCALE: 1/8" = 1'-0"

5.1