


NORTH ELEVATION

ELEVATION
SCALE: 1/16"=1'

LEGAL DESCRIPTION
LOT: 20 BLOCK: NONE
TRACT: VENICE VISTA TRACT

PROJECT ADDRESS:
915 PALMS BOULEVARD
VENICE, CALIFORNIA 90291-3852

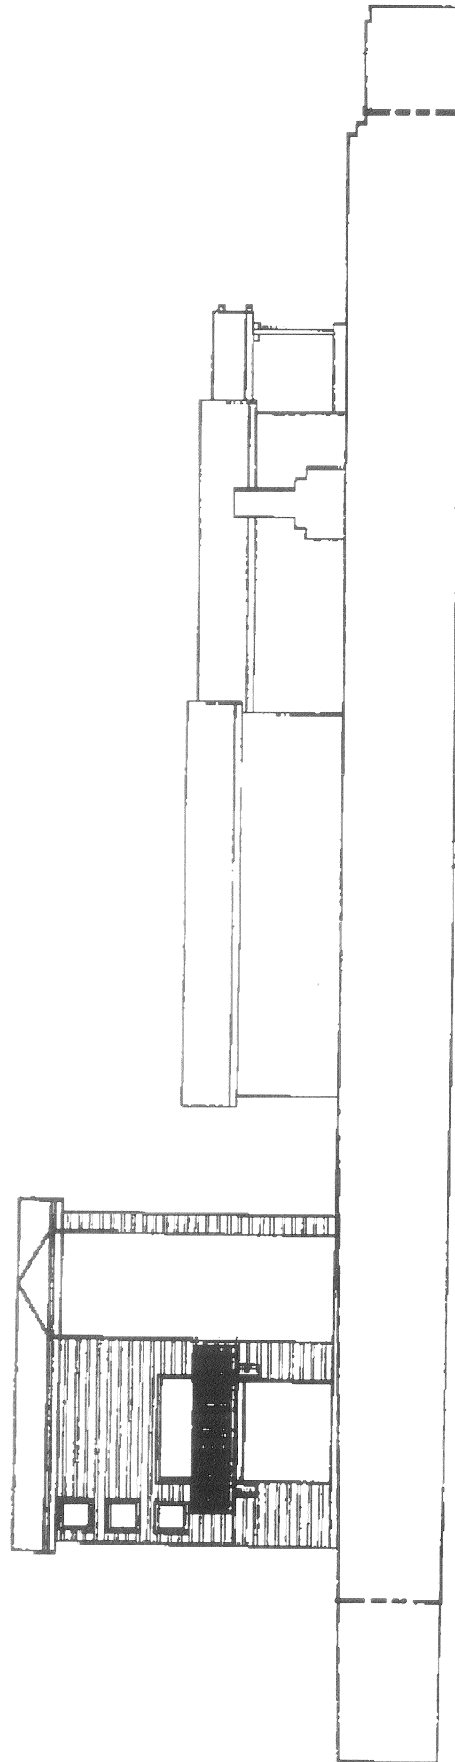

SOUTH ELEVATION

ELEVATION
SCALE: 1/16" = 1'

LEGAL DESCRIPTION
LOT: 20 BLOCK: NONE
TRACT: VENICE VISTA TRACT

PROJECT ADDRESS:
916 PALMS BOULEVARD
VENICE, CALIFORNIA 90291-3852