





STRONGS DR. SOUTH UNIT

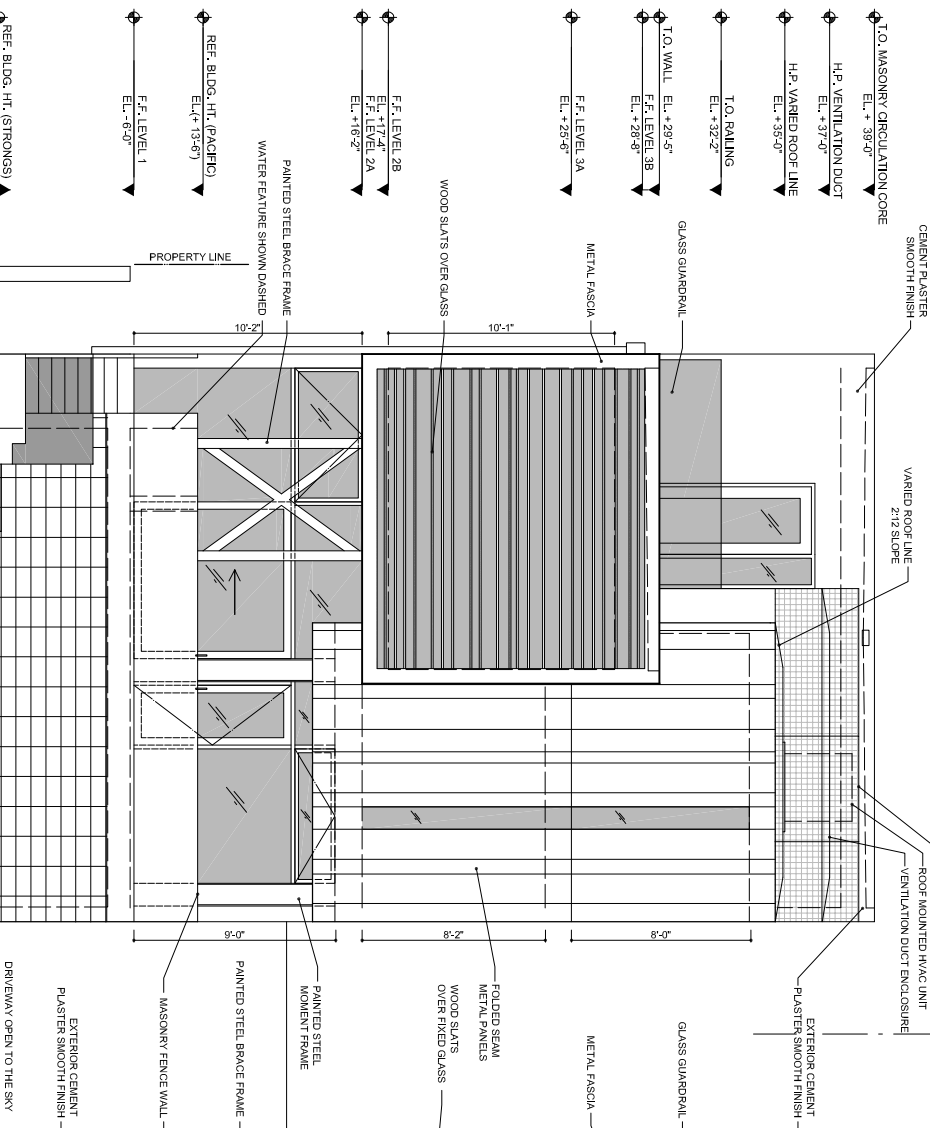

STRONGS DR. NORTH UNIT

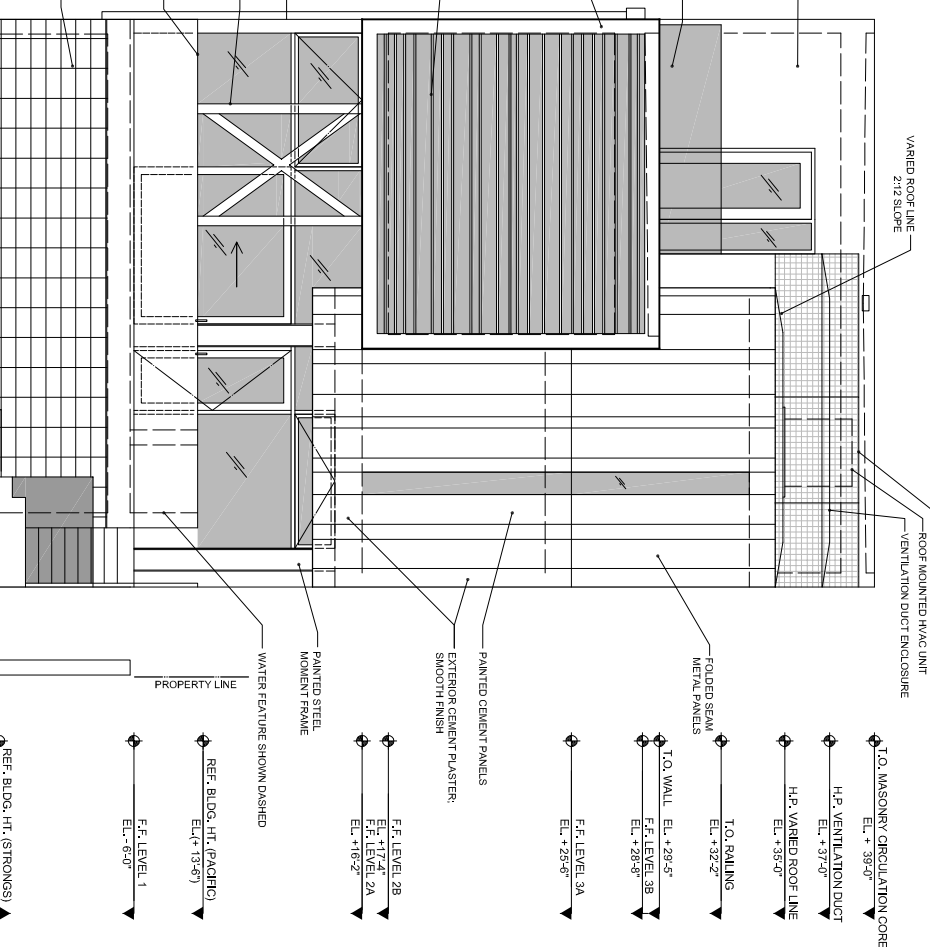

E East Elevation of Strong's Units

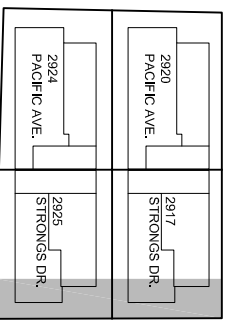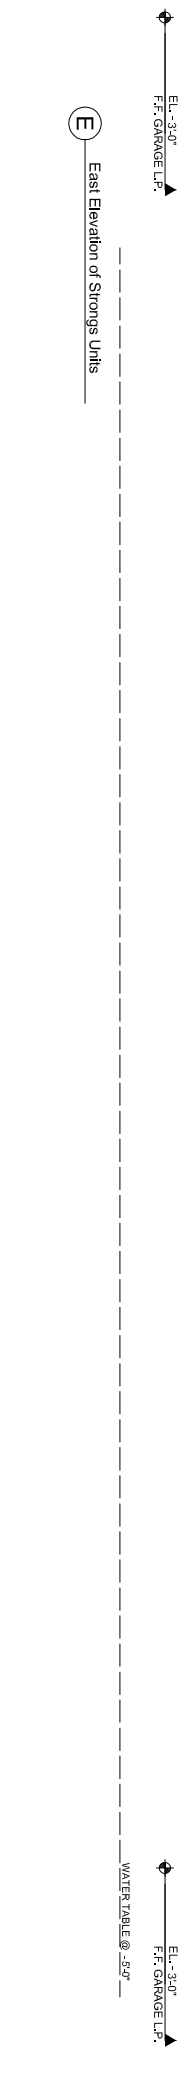

All ideas, designs, arrangements, and plans indicated or represented by these drawings are owned by and are the property of GLEN IRANI ARCHITECTS and were created, evolved and developed for use on and in connection with the specified project. None of these ideas, designs, arrangements, or plans shall be used by or adapted to any person, firm, corporation, or any purpose whatsoever without the written permission of GLEN IRANI ARCHITECTS.

All dimensions indicated on these drawings are to be followed. If any information indicated requires further clarification, the General Contractor is to contact the Architect for clarification. Contractors shall verify and be responsible for all dimensions and conditions shown by these drawings. Shop details must be submitted to this office for approval before proceeding with fabrication.

Glen Irani Architects
 410 Sherman Canal, Venice, CA, 90291 Tel: 310.385.8840 Fax: 310.822.1801
 glen@glenirani.com

ISSUE / REVISION	DATE	PROJECT
GRVNC Submittal	10.06.07	Pac Canal Residences

VENICE, CA 90291
 sheet no. -
 DRAWN BY: JRC
 JOB NUMBER: 06PAC010
 SCALE: 1/4" = 1'-0"
A3.2

East Building Elevations