

West Edge Studios

1208 1/2 Abbot Kinney Boulevard
Venice, California 90291

310-450-3188

FAX: 213-807-3418

THESE DRAWINGS AND SPECIFICATIONS AND THE IDEAS THEY REPRESENT ARE AND SHALL REMAIN THE EXCLUSIVE PROPERTY OF WEST EDGE STUDIOS, INC. AND NO PART THEREOF SHALL BE COPIED OR DISCLOSED TO OTHERS OR USED FOR ANY PURPOSE OTHER THAN THE SPECIFIC PROJECT FOR WHICH THEY WERE PREPARED WITHOUT THE WRITTEN CONSENT OF WEST EDGE STUDIOS, INC.

consultant:

owner:

Abbot Kinney Group, LLC
248 Westminster Avenue
Venice, CA 90291

project:

248 Westminster Avenue
Venice, CA 90291


drawing title:

Elevations


drawing / revision date:

3/24/08
4/8/08
4/30/08

A7.0

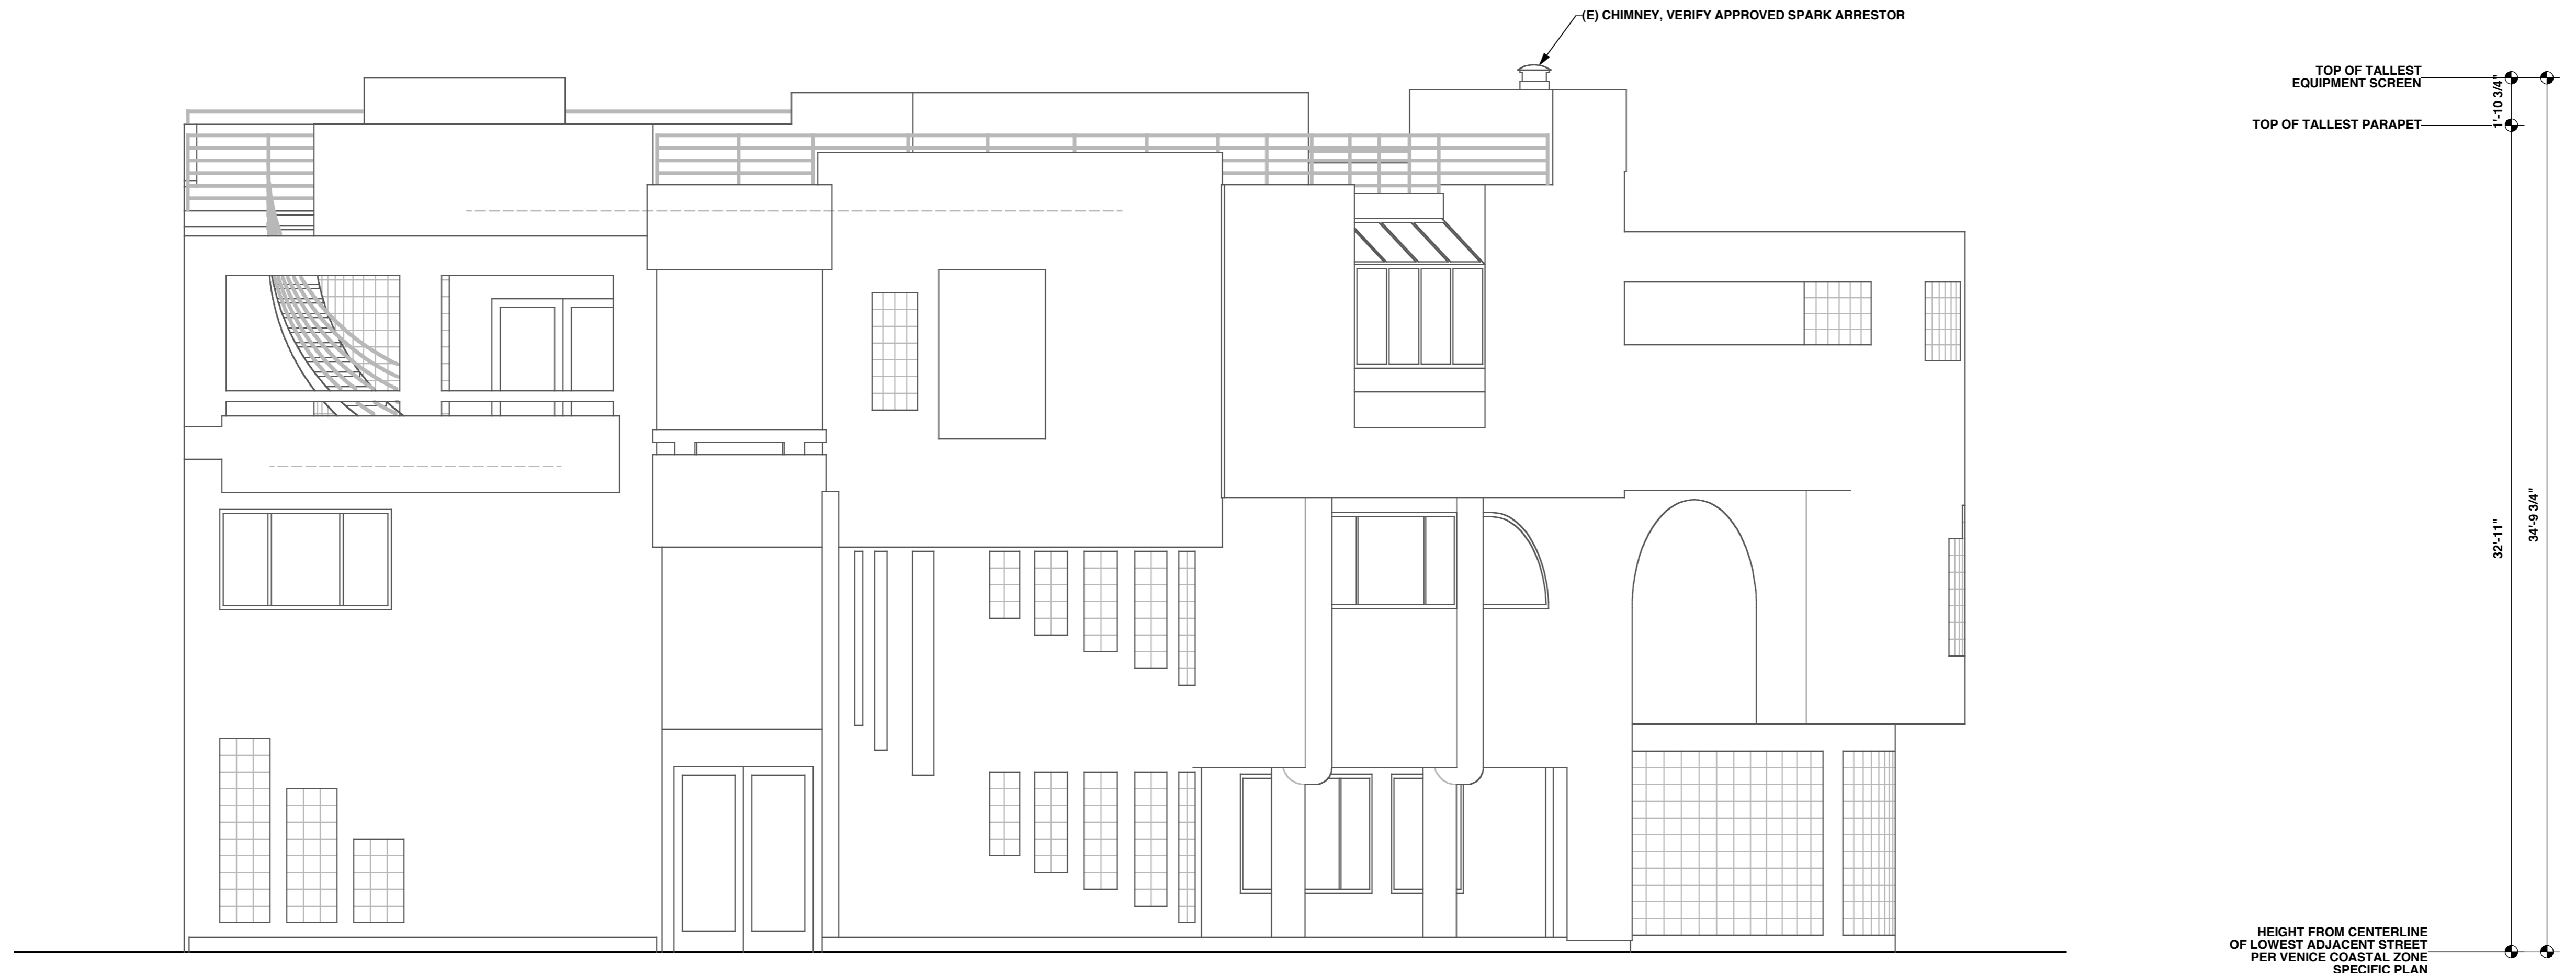

WEST ELEVATION
SCALE: 1/4" = 1'-0"

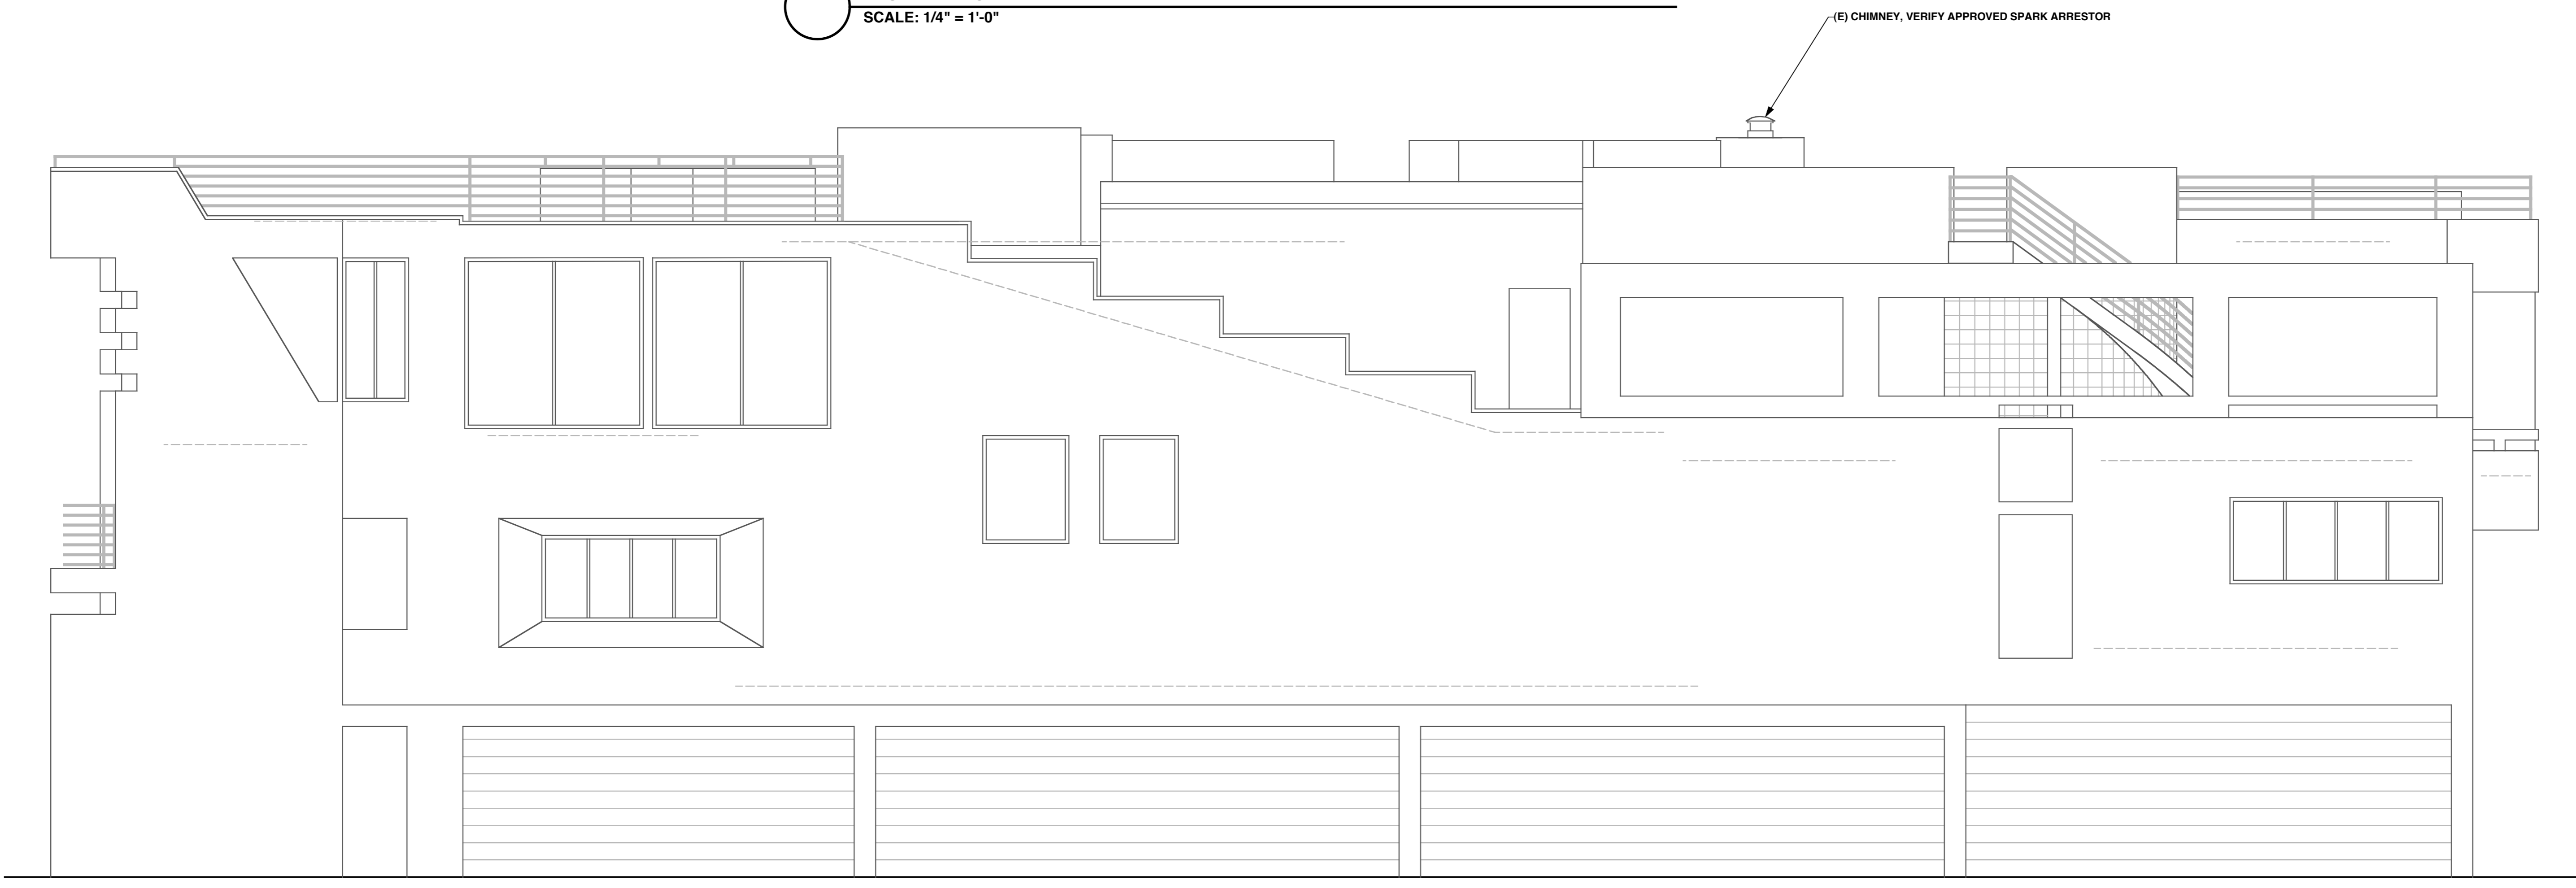

NORTH ELEVATION
SCALE: 1/4" = 1'-0"