

PROJECT:

RESTAURANT
505 MILWOOD AVE.
VENICE, CA 90291

ARCHITECT:



ROBERT THIBODEAU
529 CALIFORNIA AVENUE
VENICE, CA 90291
PH: 310.452.8161
FX: 310.452.8171

CLIENT:

FRAN CAMAJ
505 MILWOOD
VENICE, CA 90291
PH: 586-524-0813
FX:

CONSULTING CHEF:

TRAVIS LETT
PH: 310.402.4264

STRUCTURAL ENGINEER:

KELLY WONG
ENGINEERING DESIGN, INC
1057 SEVENTEENTH ST
SANTA MONICA, CA 90403
PH: 310.998.3378
FX: 310.998.3278

MEP ENGINEER:

MIRAHMADI AND ASSOCIATES
2908 NEBRASKA AVE
SANTA MONICA, CA 90404
PH: 310.453.2999
FX: 310.453.3350

CONTRACTOR:

PH:
FX:

KITCHEN EQUIPMENT SUPPLIER:

PH:
FX:

REVISIONS:


Table with 3 columns: No., Description, Date. Contains 3 empty rows for revisions.

ISSUE:



Table with 3 columns: No., Description, Date. Contains 3 empty rows for issues.

FLOOR PLAN

DATE: 04.06.06 DRAWN: MAA/DU SCALE: 1/4" = 1'-0"

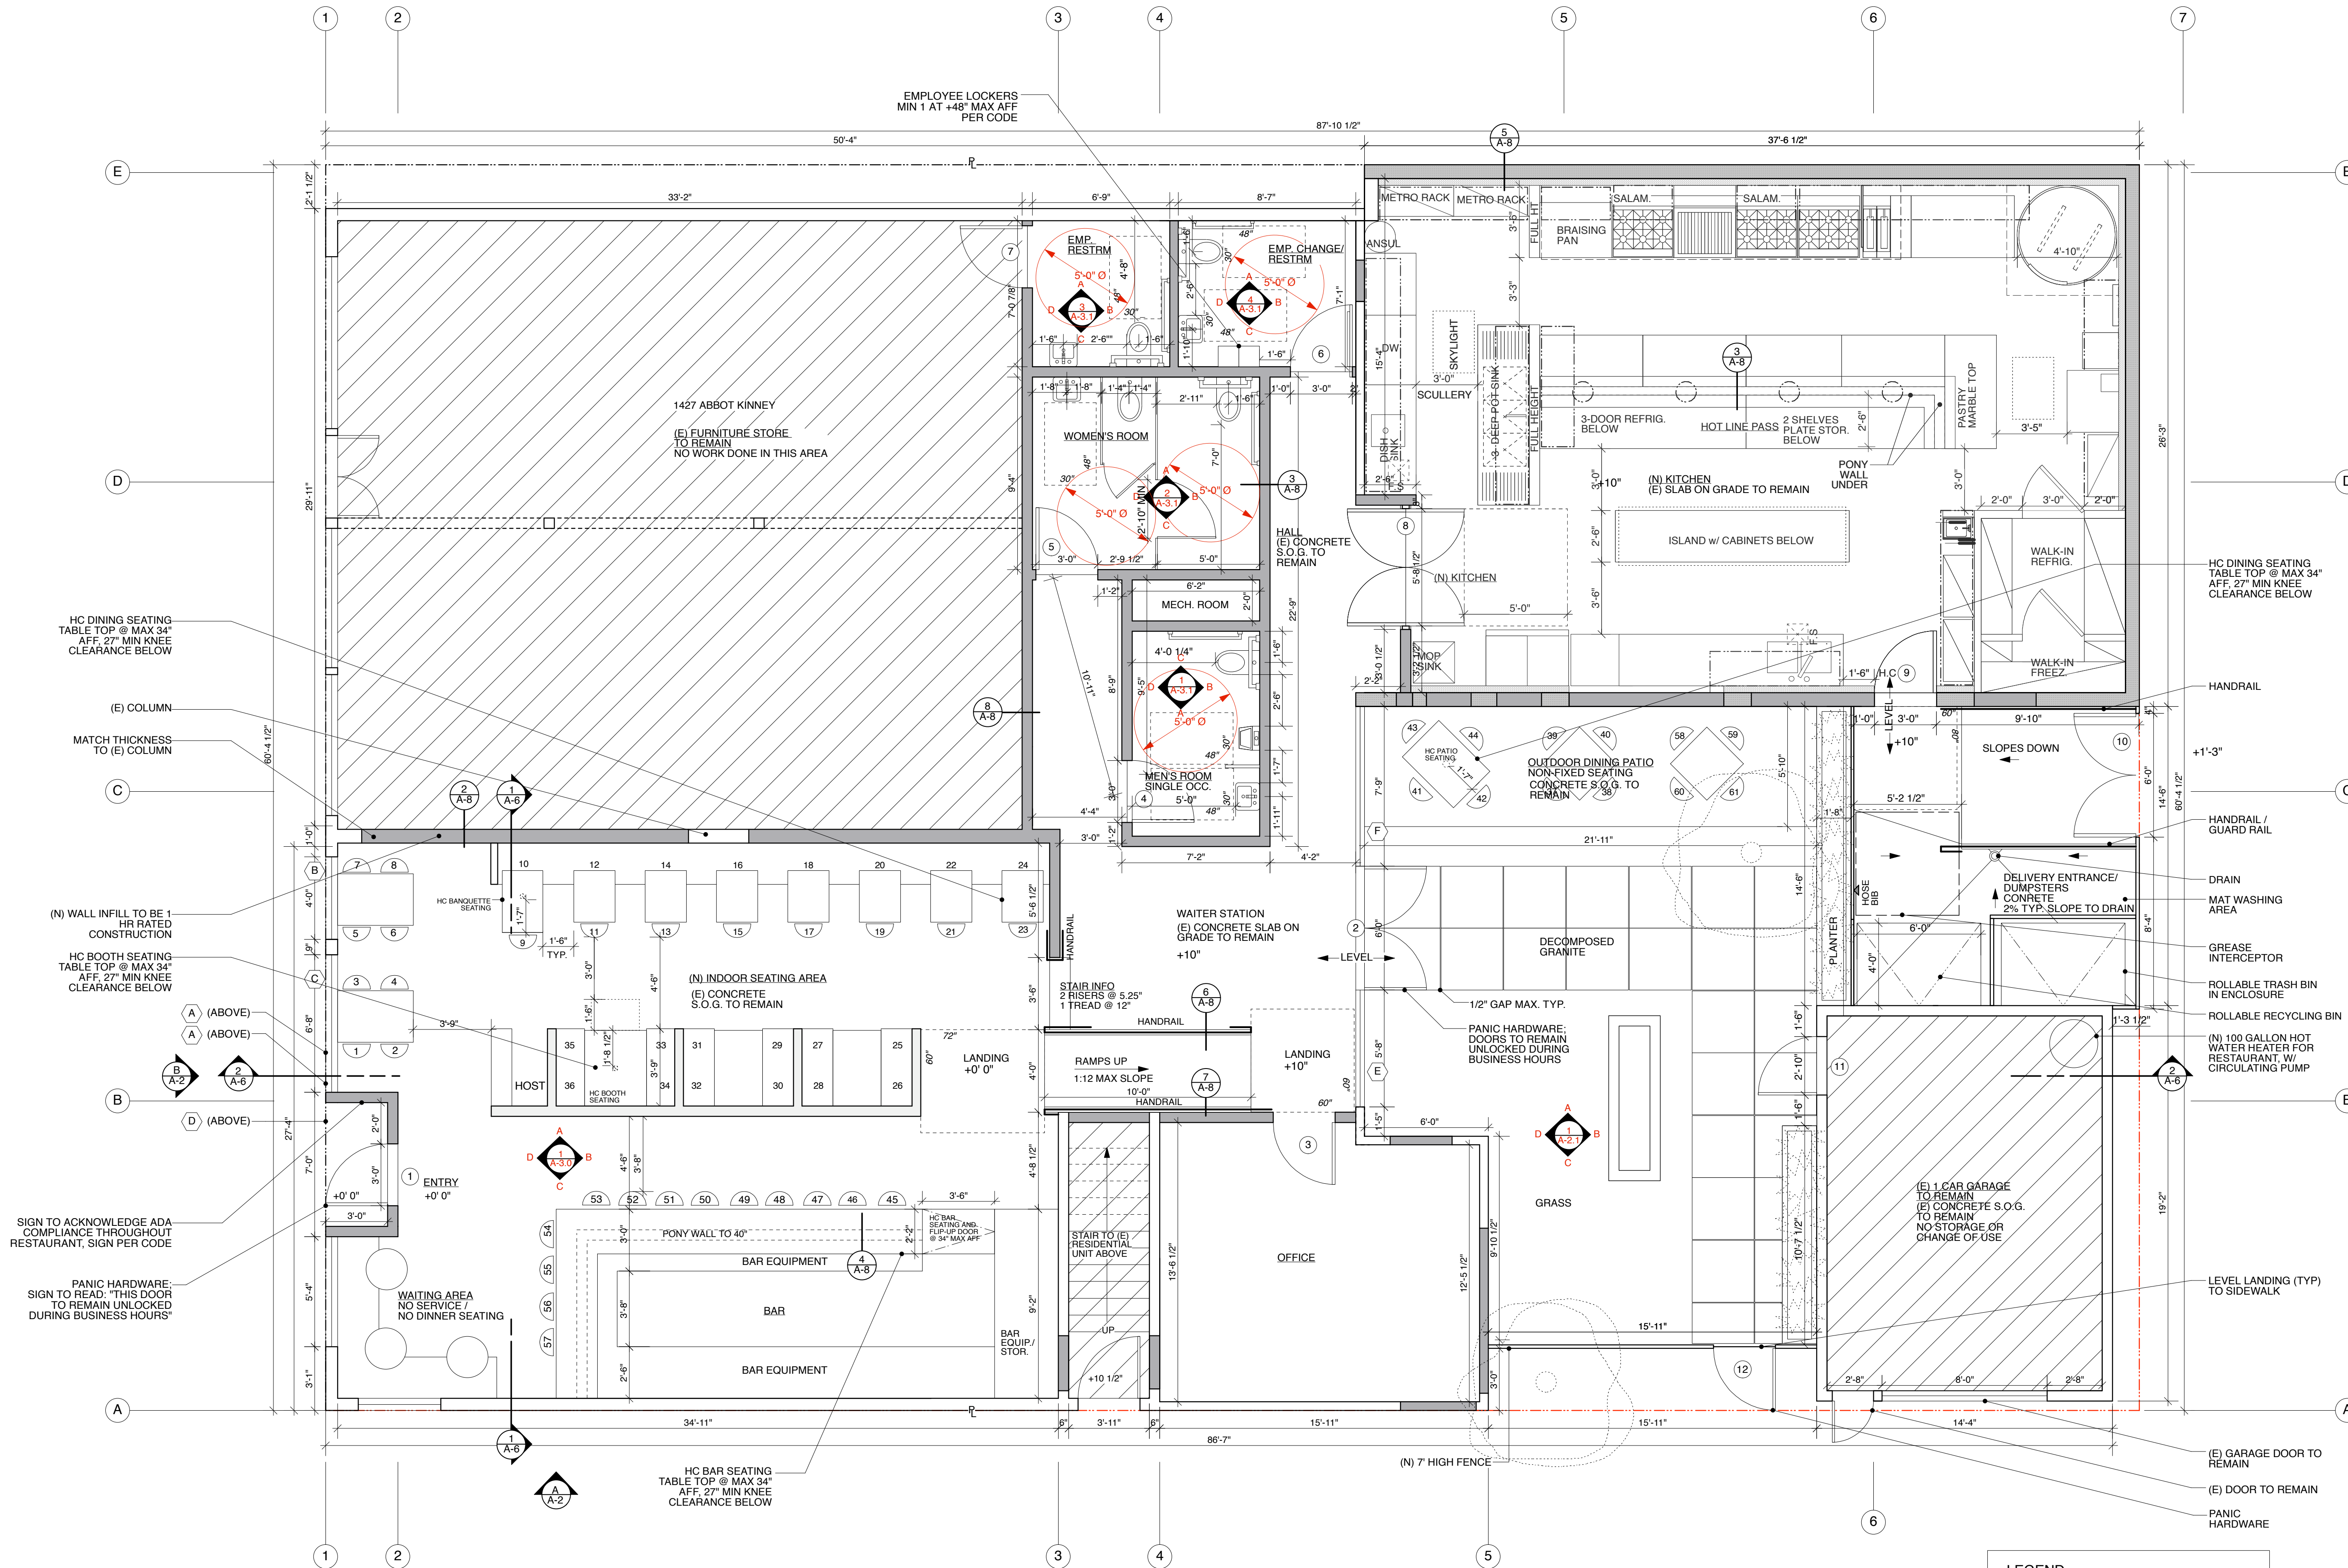

NOTE: FOR COMPLETE KITCHEN PLAN SEE SHEETS K-1 THROUGH K-4

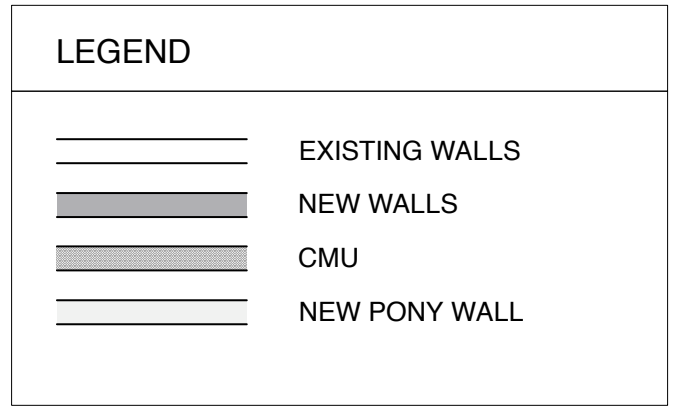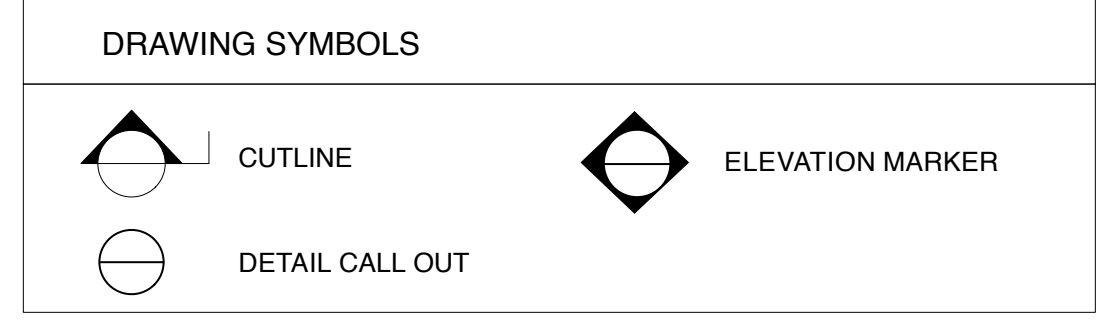

A - 1.0