


**SUBTERRANEAN PARKING - SECTION A**

SCALE 3/32" = 1'-0"

114'-8 1/4"

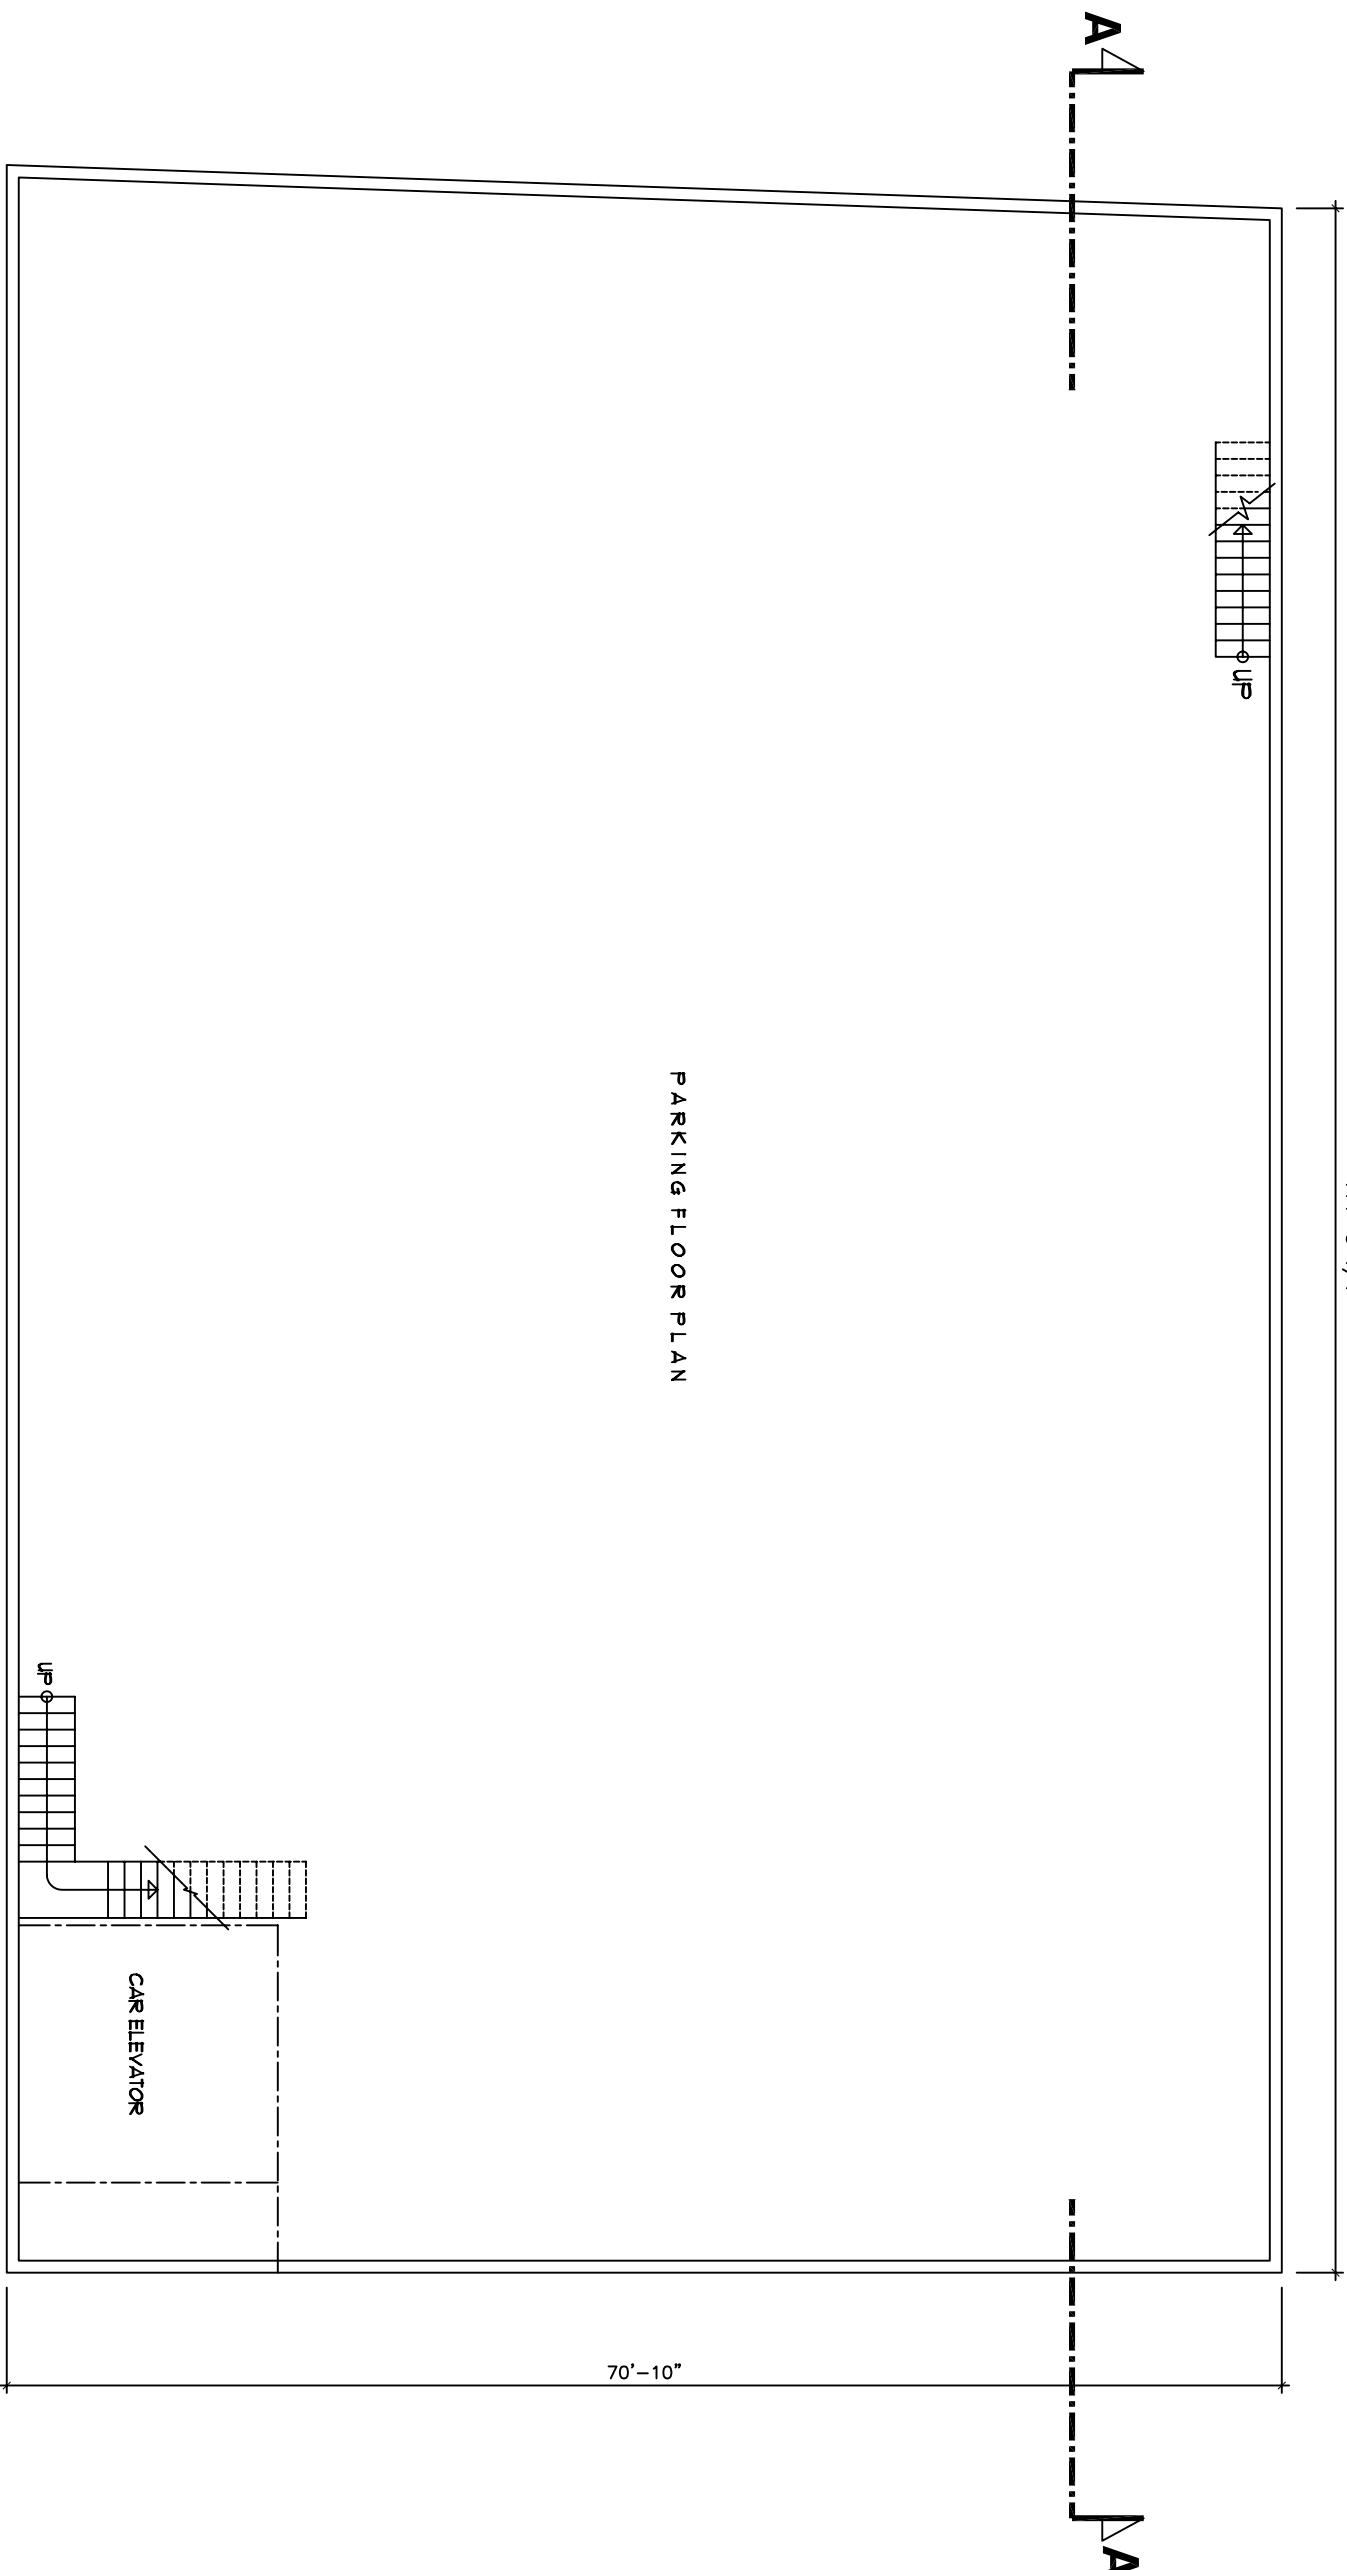

PARKING FLOOR PLAN

70'-10"

REVISIONS:

Project Owner:

Project Title:  
 5 - STAR LUXURY HOTEL  
 305-309 OCEAN FRONT WALK  
 VENICE BEACH, CA

Sheet Contents:  
 PARKING FLOOR PLAN / SECTION

SHEET NO.  
 A-6

DATE:  
 02 MAY '08  
 DRAWN:  
 UT01