


PL 14 13 12 11 10 9 8 7 6 5 2 1 PL



11 10 9 8 7 6 5 2 1 PL




PL 2 1 PL

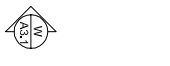


PL

STRONGS DR. UNIT - SOUTH

PACIFIC AVE. UNIT - SOUTH

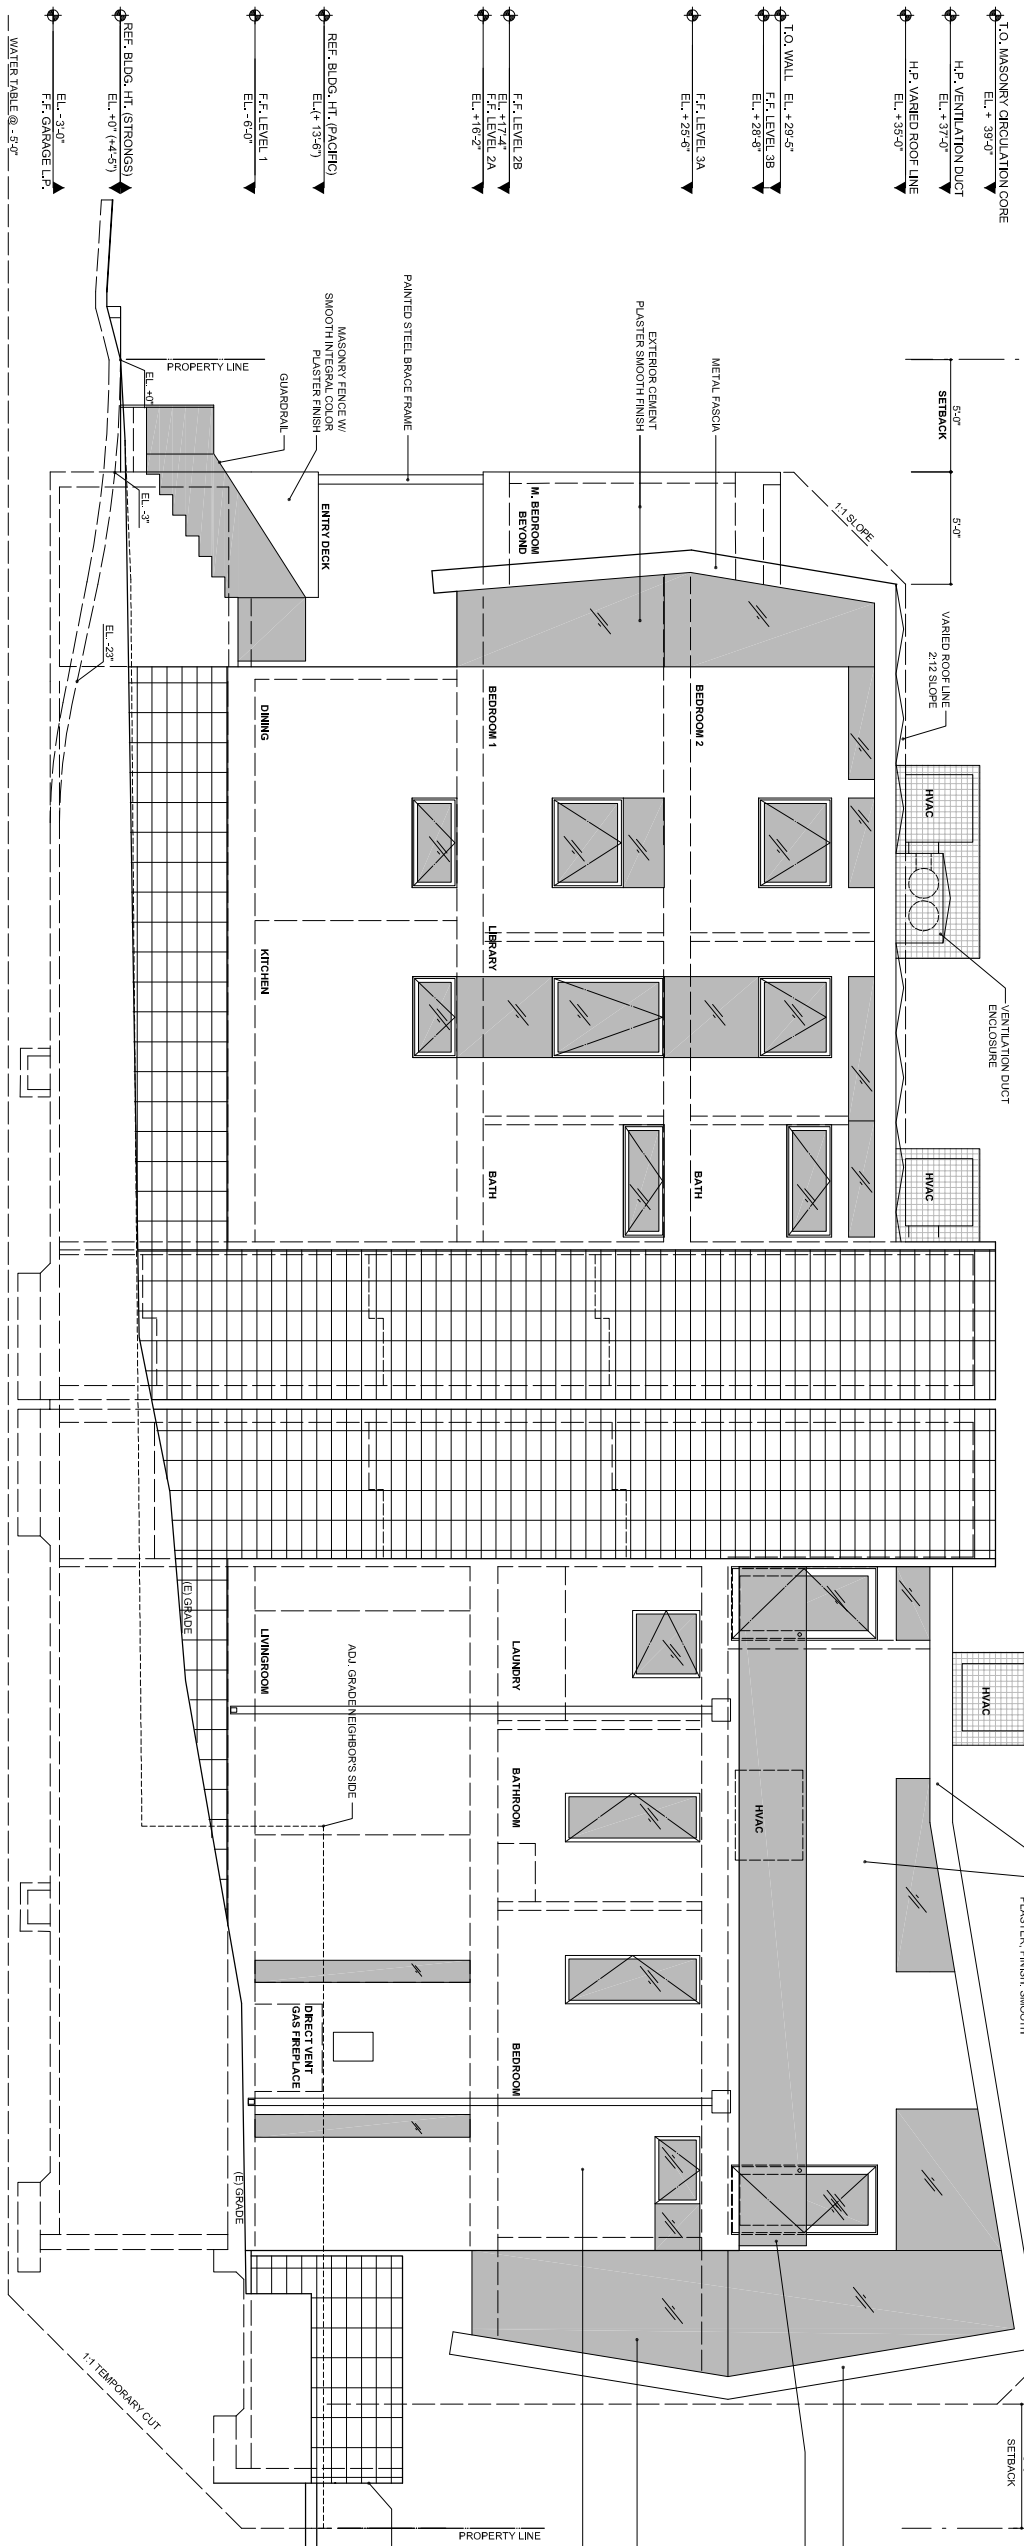

3 North Elevation

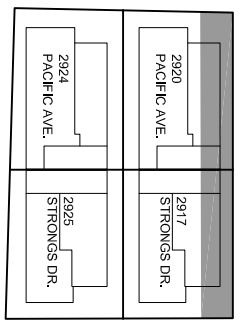

All ideas, designs, arrangements, and plans indicated or represented by these drawings are owned by and are the property of GLEN IRANI ARCHITECTS and were created, evolved and developed for use on and in connection with the specified project. None of these ideas, designs, arrangements, or plans shall be used, copied, or described to any person, in any manner, for any purpose whatsoever without the written permission of GLEN IRANI ARCHITECTS.

All dimensions indicated on these drawings are to be followed. If any information indicated requires further consideration, the General Contractor is to contact the Architect for clarification. Contractors shall verify and be responsible for all dimensions and conditions shown by these drawings. Shop details must be submitted to this office for approval before proceeding with fabrication.

Glen Irani Architects
 410 Sherman Canal, Venice, CA, 90291 | Tel: 310.385.8840 | Fax: 310.822.1801
 glen@glenirani.com

ISSUE / REVISION	DATE	PROJECT
GRVNC Submittal	10.05.07	Pac Canal Residences
DRAWN BY: JRC		sheet no. -
JOB NUMBER: 08PAC010		Vanke, CA, 90291
SCALE: 1/4" = 1'-0"		
A3.5		
North Building Elevation		