


D3 SHALL BE 1/4" SITE PLAN

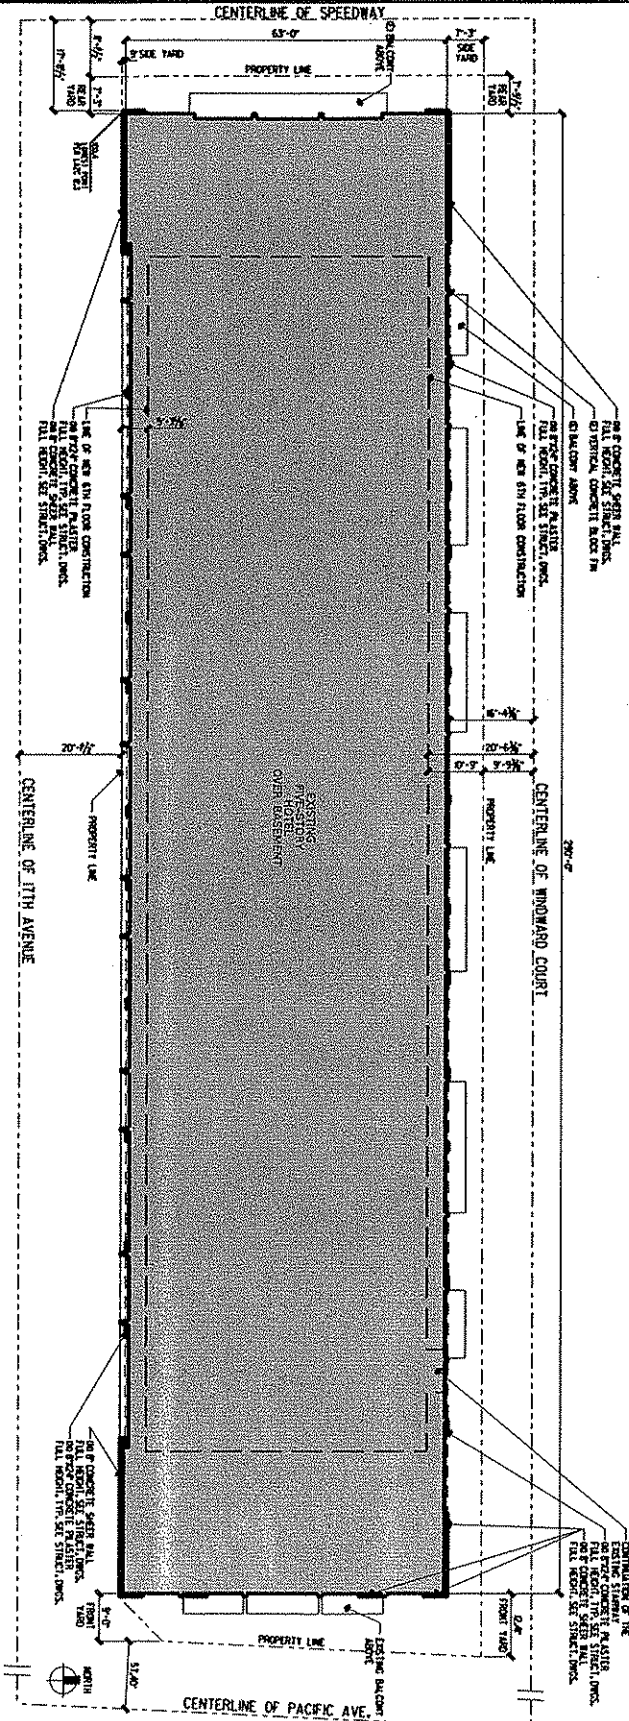

A1.0

NO.	DATE	DESCRIPTION OF REVISION
01	08/28/04	ISSUED FOR PERMIT
02	08/28/04	REVISED FOR PERMIT
03	08/28/04	REVISED FOR PERMIT
04	08/27/05	REVISED FOR PERMIT
05	08/28/05	BUILDING PERMIT SET
06	08/28/05	BUILDING PERMIT SET
07	08/28/05	BUILDING PERMIT SET
08	08/27/05	PLAN CHECK CONNECTIONS



SITE PLAN
BEST WESTERN
MARINA PACIFIC HOTEL
 1697 PACIFIC AVENUE
 VENICE, CA 90291

STRUCTURAL FOCUS
 Structural Engineers
 1005 West 200th Street
 Gardena, CA 90248
 (310) 325-9074



profeta | royalty
architecture, LLP

127 Broadway, Suite 204, Santa Monica, California 90401
 tel: (310) 260-8808 fax: (310) 260-8806

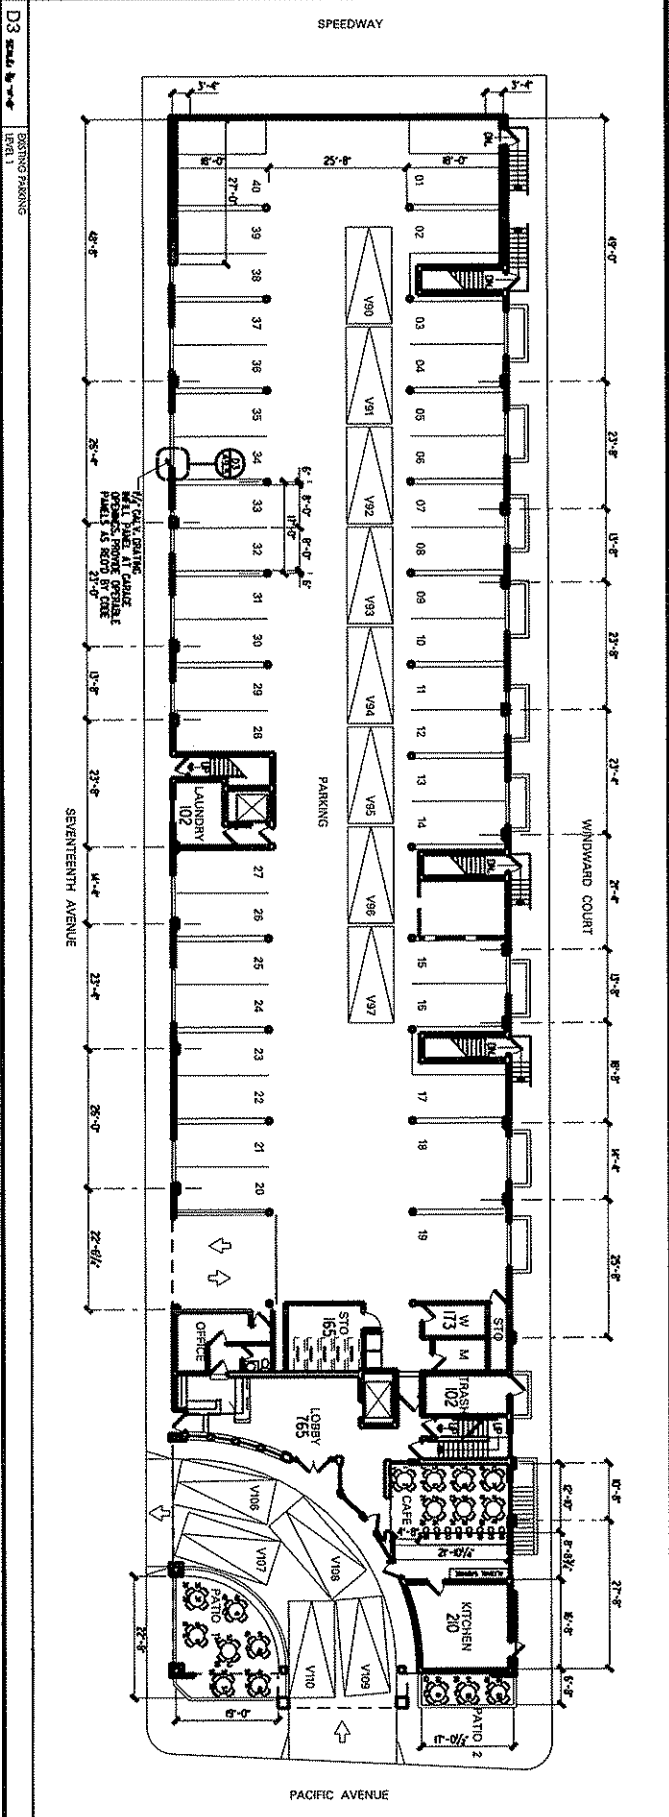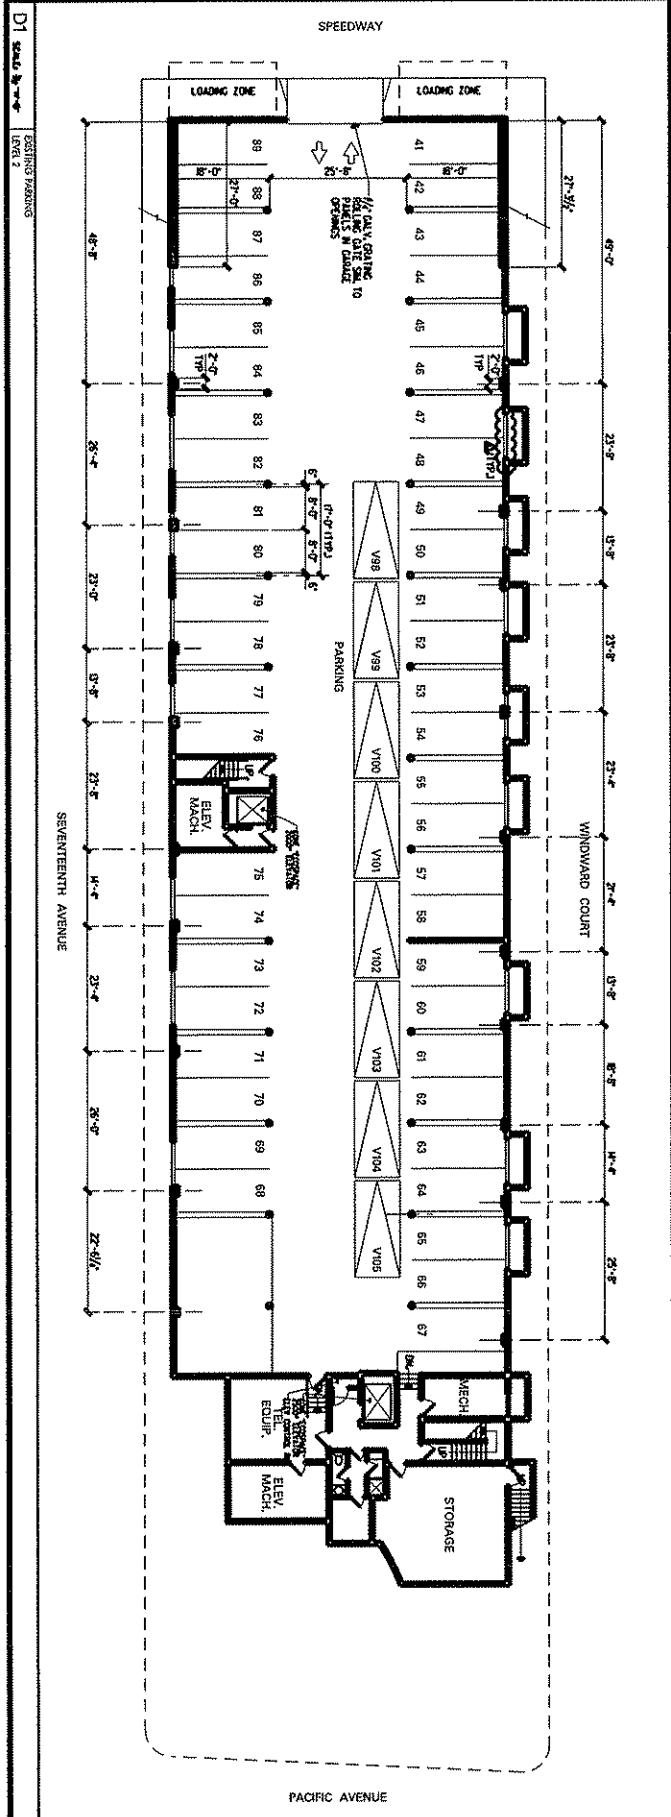

D1 EXISTING PARKING
LEVEL 1

NO.	DATE	ISSUE OR REVISION
01	01/20/04	DRY/FIN
02	01/20/04	ISSUED FOR PERMIT
03	01/20/04	REVISION
04	01/20/04	REVISION
05	01/20/04	REVISION
06	01/20/04	REVISION
07	01/20/04	REVISION
08	01/20/04	REVISION
09	01/20/04	REVISION
10	01/20/04	REVISION

SCALE: 1/8" = 1'-0"
PROJECT: 16974
DATE: 11/20/04

EXISTING FLOOR PLANS - PARKING

BEST WESTERN MARINA PACIFIC HOTEL
1697 PACIFIC AVENUE
VENICE, CA 90291


STRUCTURAL FOCUS
Structural Engineers
1004 West 10th Street
Santa Monica, CA 90404
(310) 353-9924



profeta | royalty
architecture, LLP

127 Broadway, Suite 204, Santa Monica, California 90401
tel: (310) 260-8608 fax: (310) 260-8806

A3.0

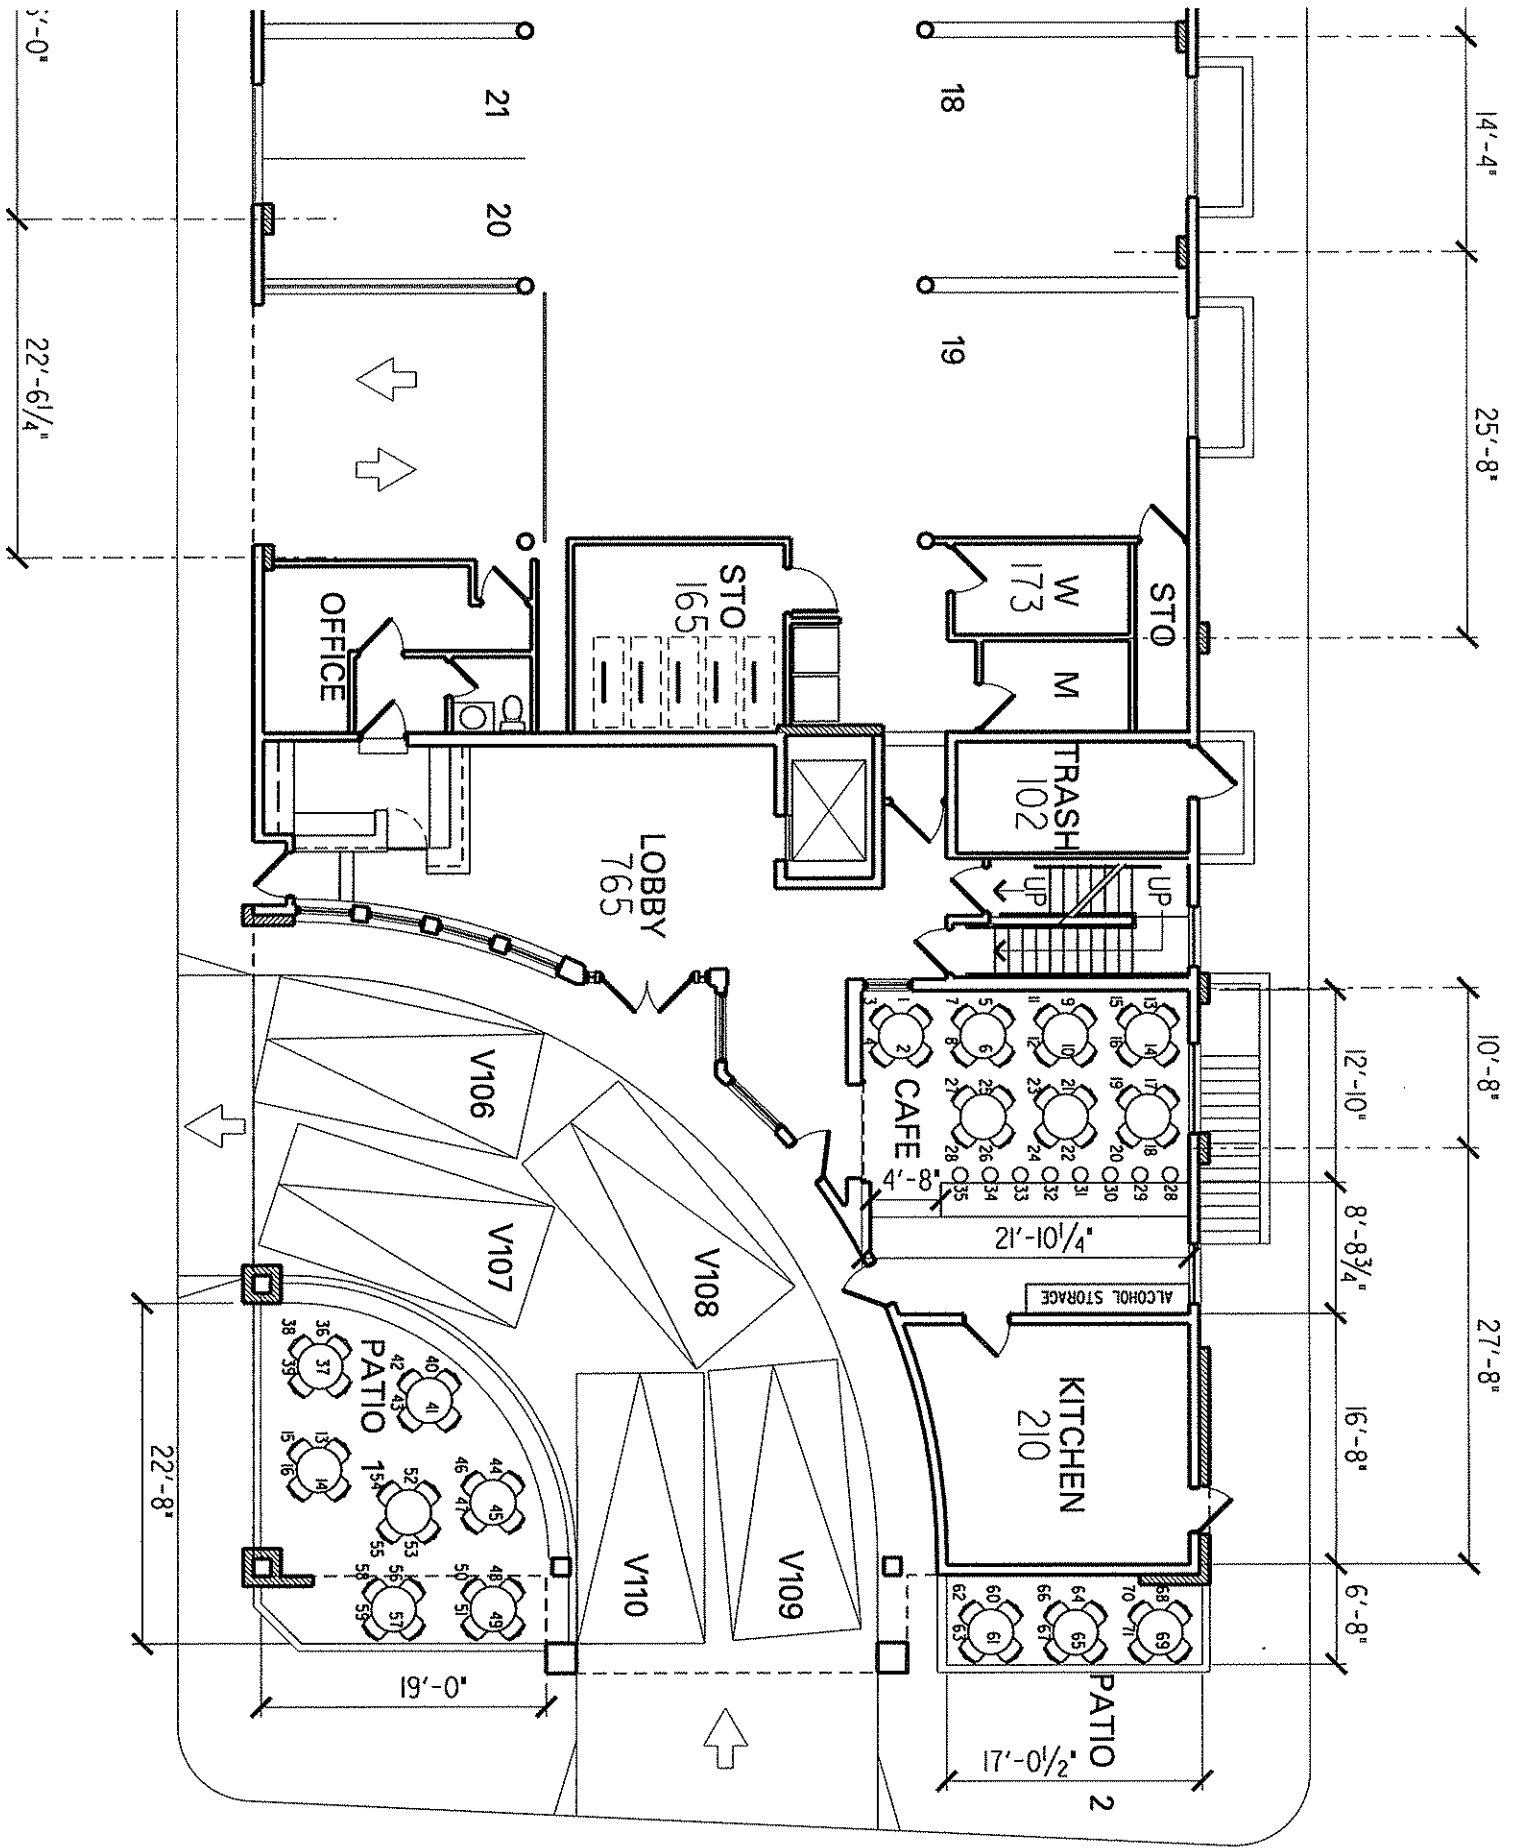


PACIFIC AVENUE

D1

EXISTING FLOOR PLANS
LEVELS 3, 4, & 5

SEVENTEENTH AVENUE

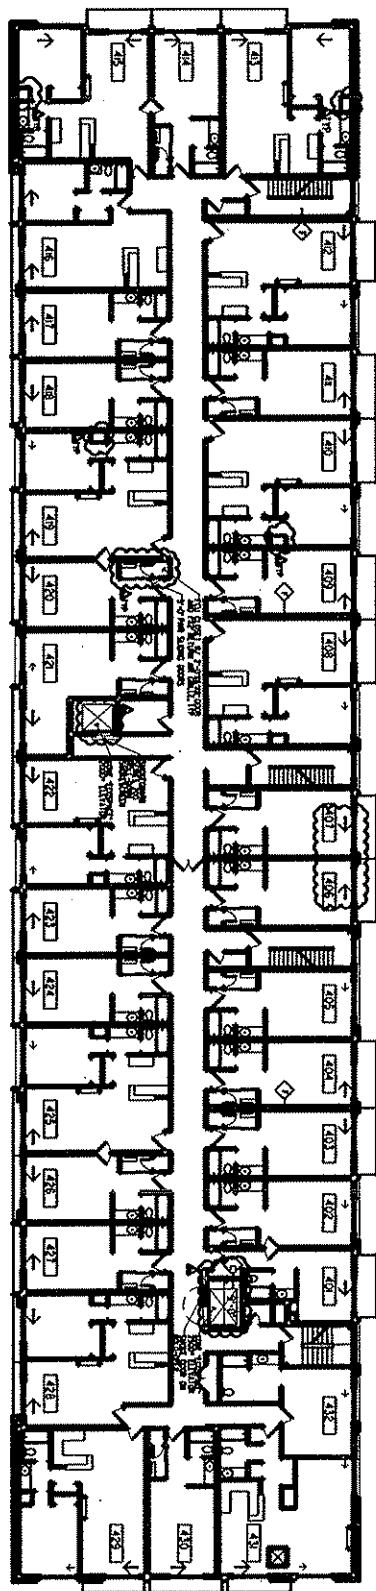


PACIFIC AVENUE

WINDWARD COURT

D3

EXISTING FLOOR
LEVEL 5

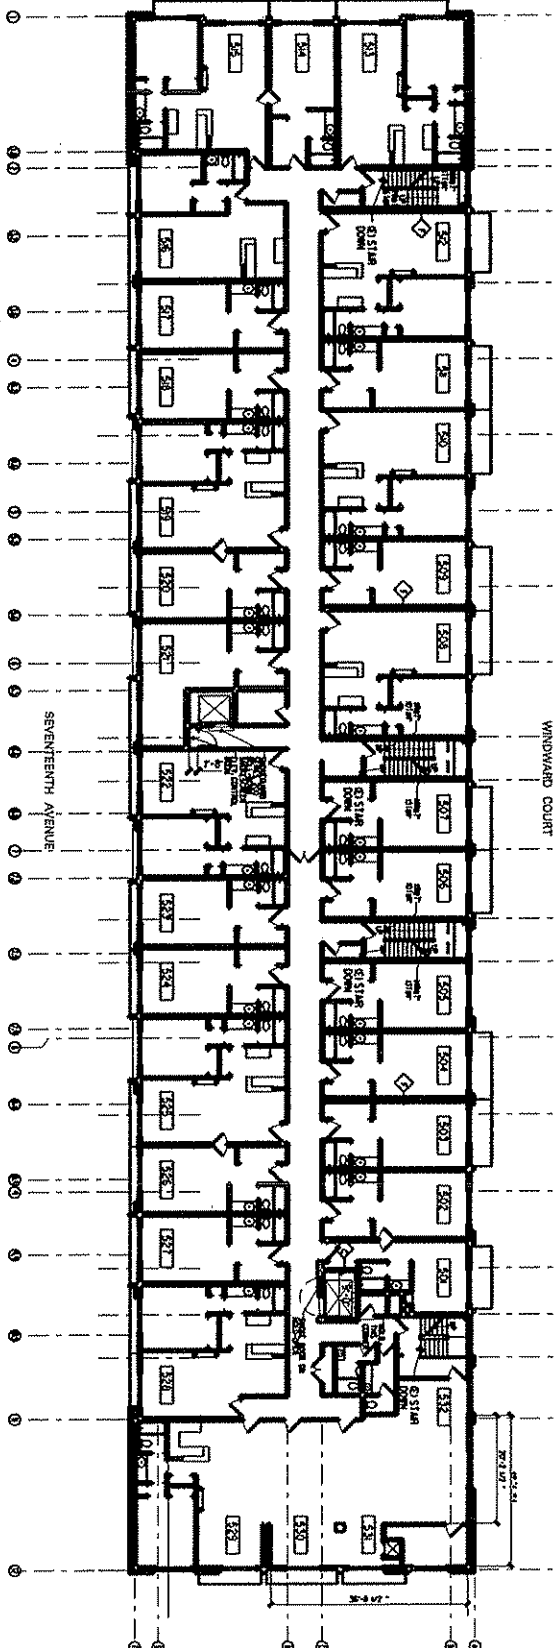

PACIFIC AVENUE

WINDWARD COURT

EXISTING FLOOR PLANS - LEVELS 3, 4, 5

**BEST WESTERN
MARINA PACIFIC HOTEL**
1697 PACIFIC AVENUE
VENICE, CA 90291

STRUCTURAL FOCUS
Structural Engineers
1000 West 100th Street
Gardena, CA 90248
(310) 323-9924




profeta | royalty
architecture, LLP

127 Broadway, Suite 204, Santa Monica, California 90401
tel: (310) 260-8808 fax: (310) 260-8806

A3.1

NO.	DATE	ISSUE OR REVISION
01	09/25/04	ISSUED FOR PERMIT
02	01/02/04	REVISED FOR PERMIT
03	01/02/04	REVISED FOR PERMIT
04	01/02/04	REVISED FOR PERMIT
05	02/06/04	REVISED FOR PERMIT
06	02/06/04	REVISED FOR PERMIT
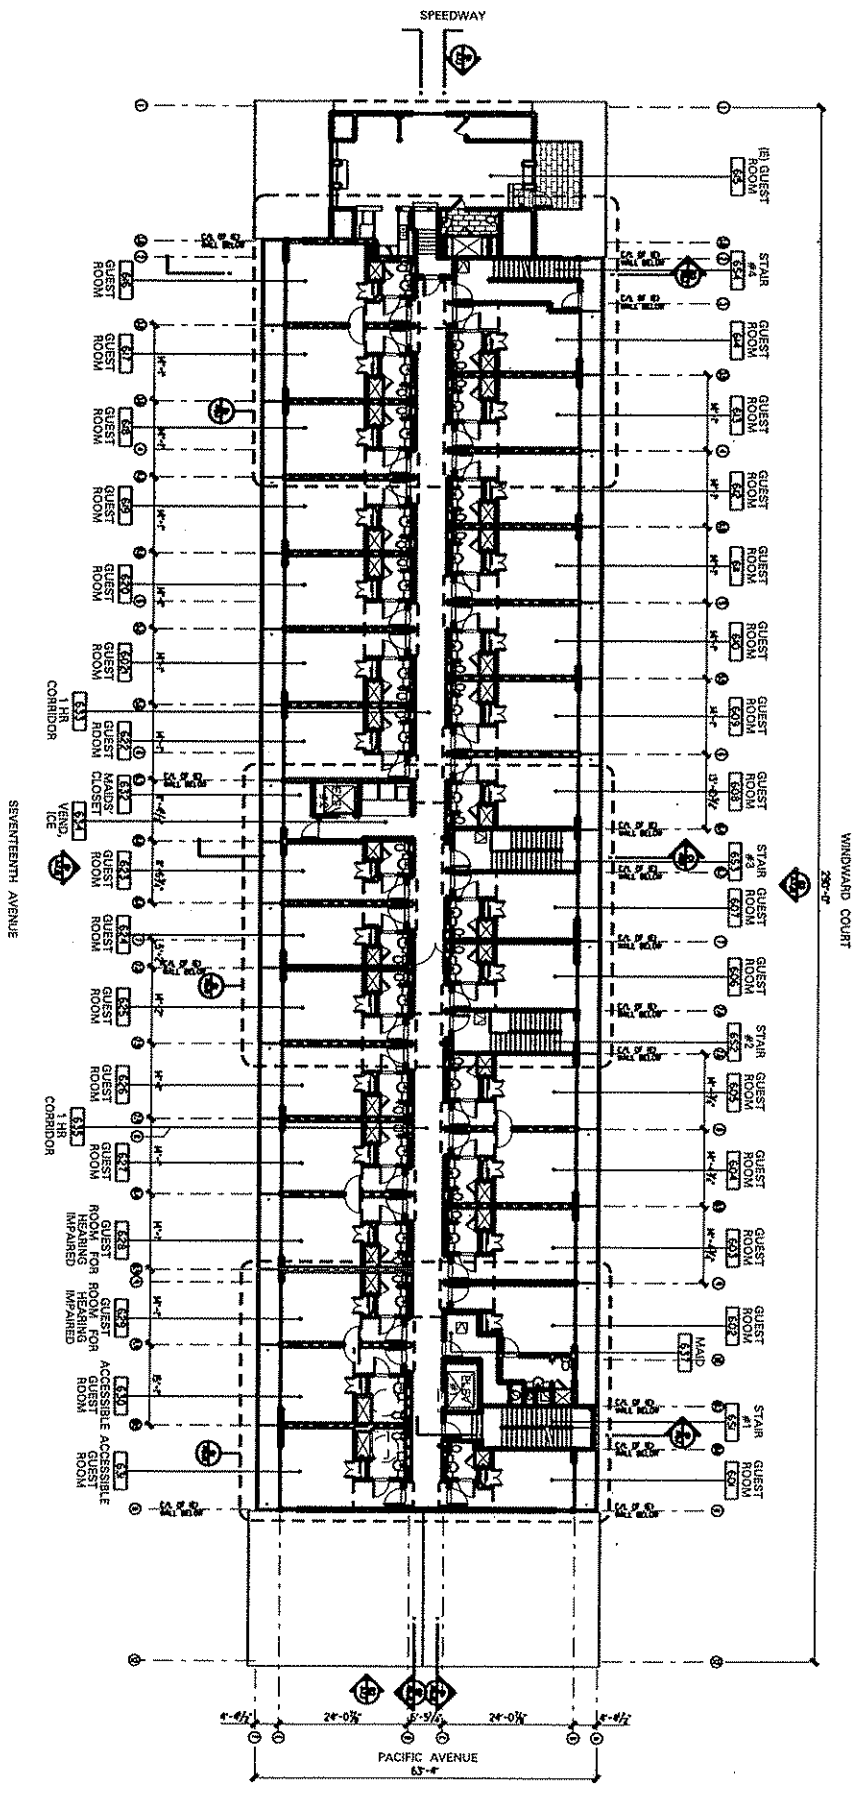

6TH FLOOR PLAN
BEST WESTERN MARINA PACIFIC HOTEL
 1697 PACIFIC AVENUE
 VENICE, CA 90291

STRUCTURAL FOCUS
 Structural Engineers
 1005 West 100th Street
 Gardena, CA 90248
 (310) 223-9924



profeta | royalty
 architecture, LLP


127 Broadway, Suite 204, Santa Monica, California 90401
 tel: (310) 260-8808 fax: (310) 260-8806

A3.2

NO.	DATE	ISSUE OR REVISION
01	09/22/04	ISSUED FOR PERMIT
02	09/22/04	REVISED FOR PERMIT
03	09/22/04	REVISED FOR PERMIT
D1 STAIRS, ELEV.

D3 STAIRS, ELEV.

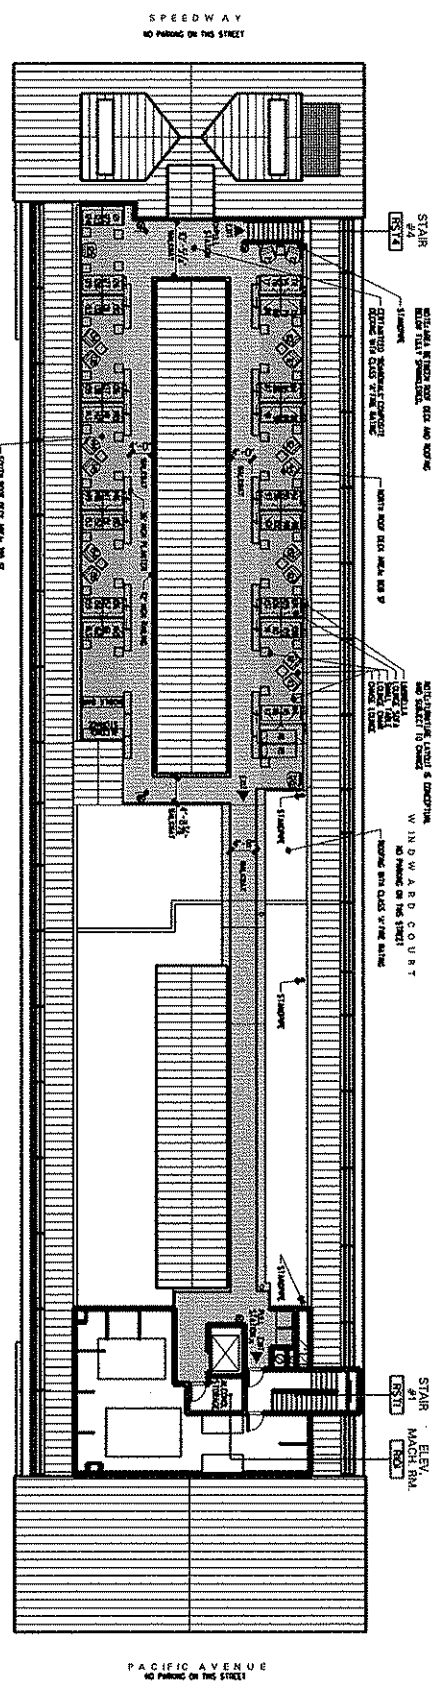

A3.3

NO.	DATE	ISSUE OR REVISION
01	01/27/04	ISSUED FOR PERMIT
02	01/28/04	REVISION FOR PERMIT
03	01/28/04	REVISION FOR PERMIT
04	02/02/04	REVISION FOR PERMIT
05	02/02/04	REVISION FOR PERMIT
06	02/02/04	REVISION FOR PERMIT
07	02/02/04	REVISION FOR PERMIT
08	02/02/04	REVISION FOR PERMIT
09	02/02/04	REVISION FOR PERMIT
10	02/02/04	REVISION FOR PERMIT


ROOF PLANS
BEST WESTERN MARINA PACIFIC HOTEL
 1697 PACIFIC AVENUE
 VENICE, CA 90291

STRUCTURAL FOCUS
 Structural Engineers
 1005 West 100th Street
 Gardena, CA 90248
 (310) 323-9924



profeta | royalty
 architecture, LLP
 127 Broadway, Suite 204, Santa Monica, California 90401
 tel: (310) 260-8808 fax: (310) 260-8806

SPEEDWAY
NO PARKING ON THIS STREET

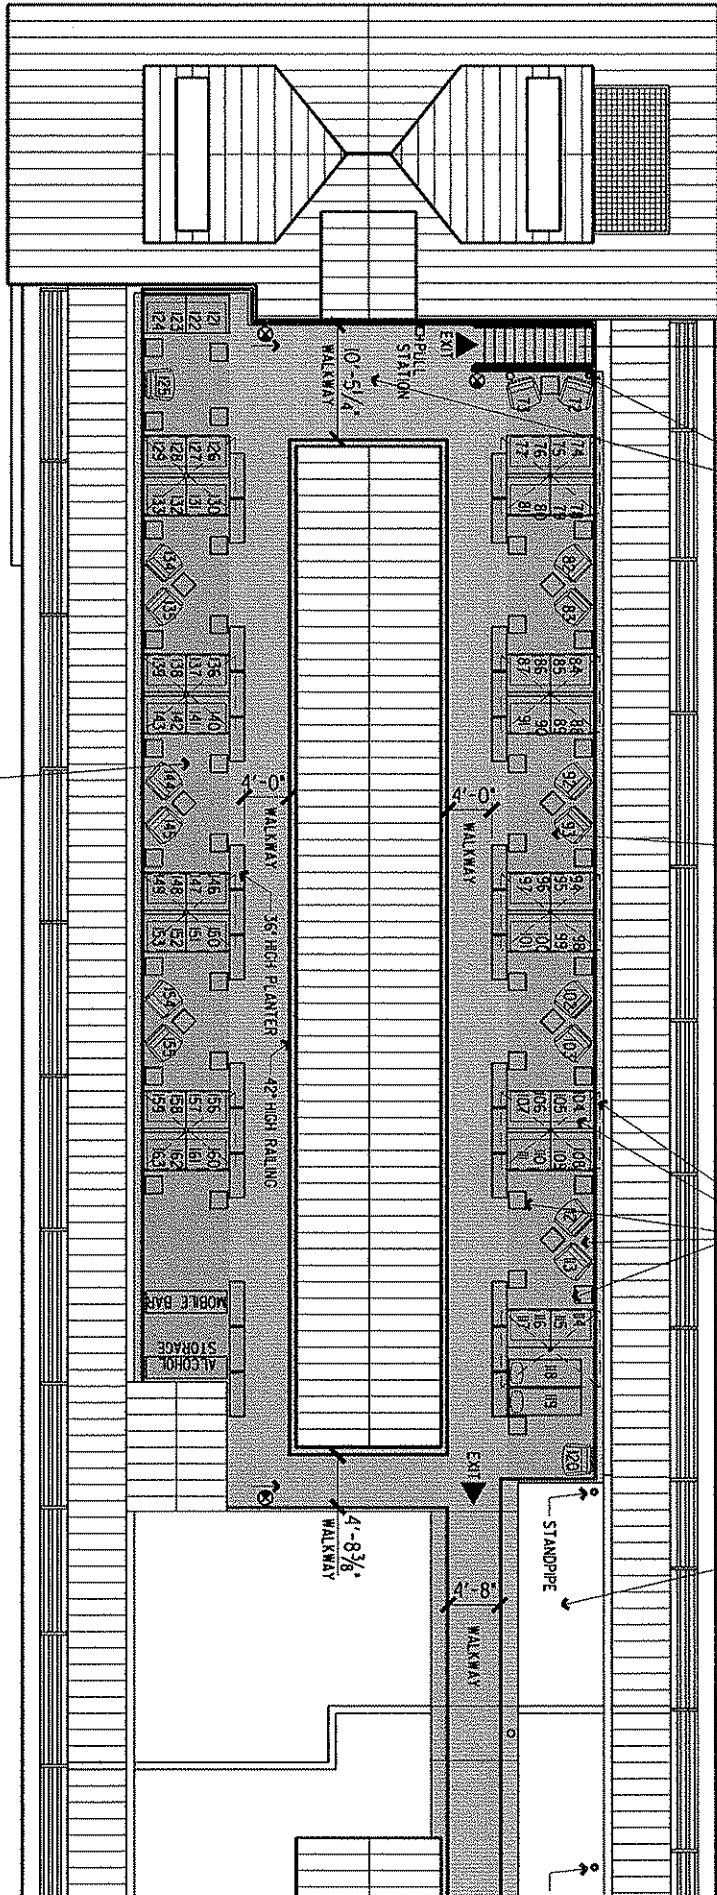

STAIR #4
RST4



NOTE: AREA BETWEEN ROOF DECK AND ROOFING BELOW FULLY SPRINKLERED.
CERTAINTED BOARDWALK COMPOSITE DECKING WITH CLASS 1/4\"/>

NOTE: FURNITURE LAYOUT IS CONCEPTUAL AND SUBJECT TO CHANGE
UMBRELLA
LOUNGE SOFA
SMALL TABLE
LOUNGE CHAIR
CHAISE LOUNGE

WINDWARD COURT
NO PARKING ON THIS STREET
ROOFING WITH CLASS 1/4\"/>

SOUTH ROOF DECK AREA: 795 SF

17TH AVENUE
NO PARKING ON THIS STREET

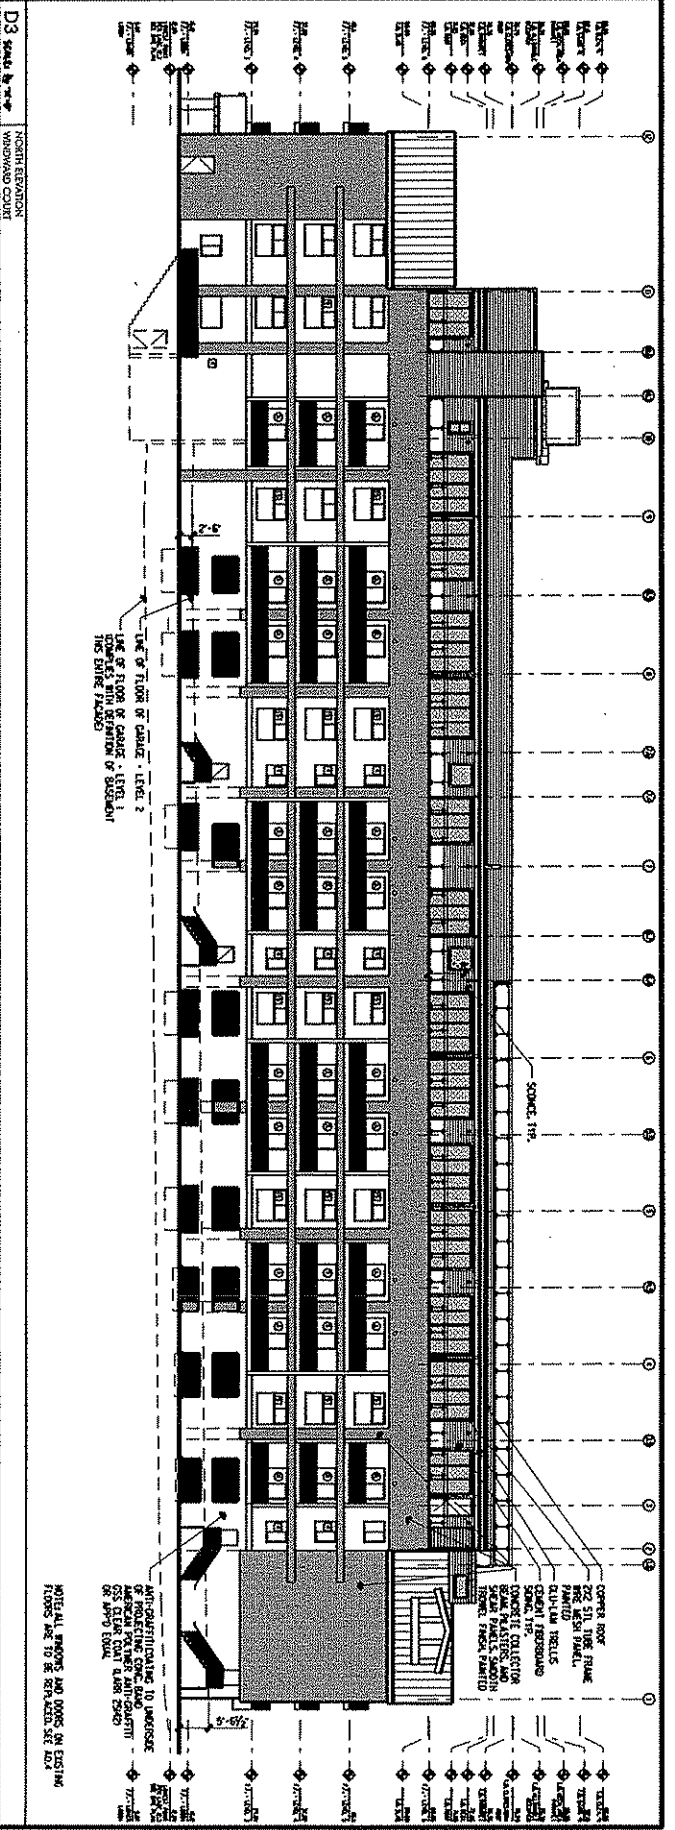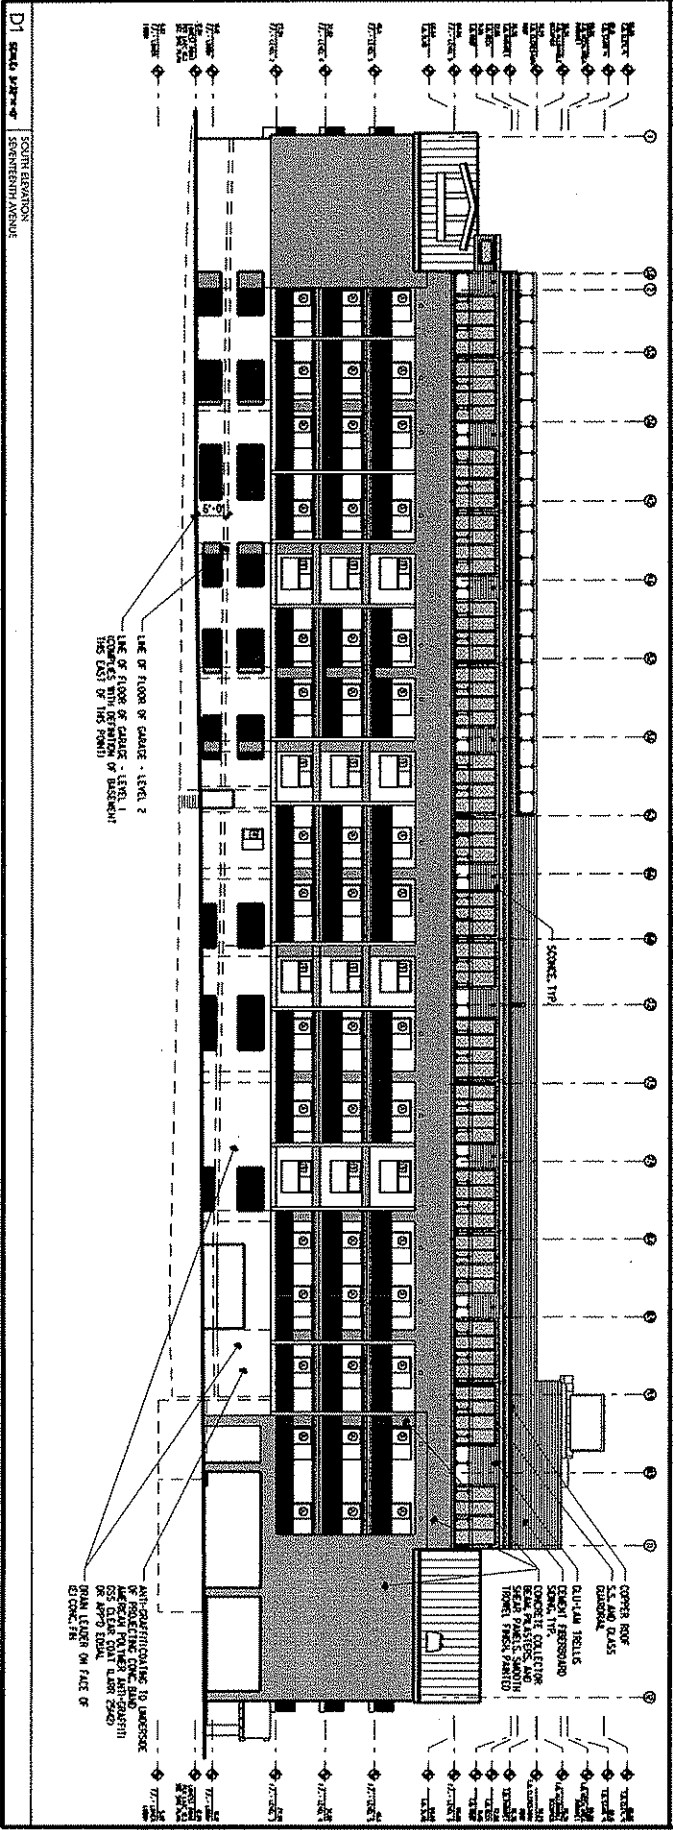

NO.	DATE	ISSUE OR REVISION
01	08/22/04	ISSUED FOR PERMIT
02	11/01/04	REVISION FOR PERMIT
03	01/07/05	REVISION FOR PERMIT
04	01/07/05	REVISION FOR PERMIT
 VENICE, CA 90291

STRUCTURAL FOCUS
 Structural Engineers
 100 West 10th Street
 Gardena, CA 90248
 (310) 223-9924


profeta | royalty
 architecture, LLP
 127 Broadway, Suite 204, Santa Monica, California 90401
 tel: (310) 260-8808 fax: (310) 260-8806

A7.0

D3 30x48 Profile Supply, PROforma LLP

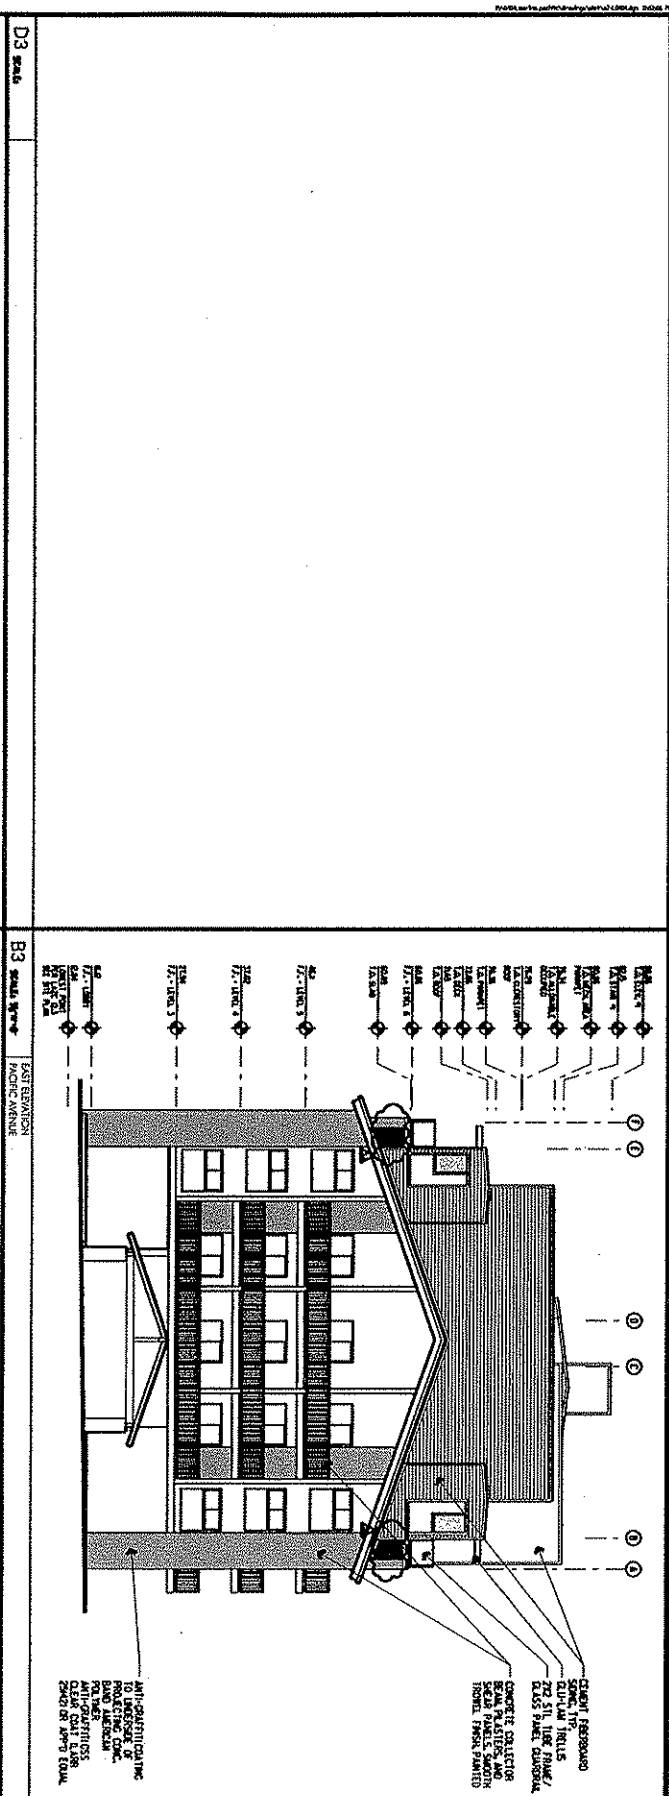

D3 30x48 Profile Supply, PROforma LLP

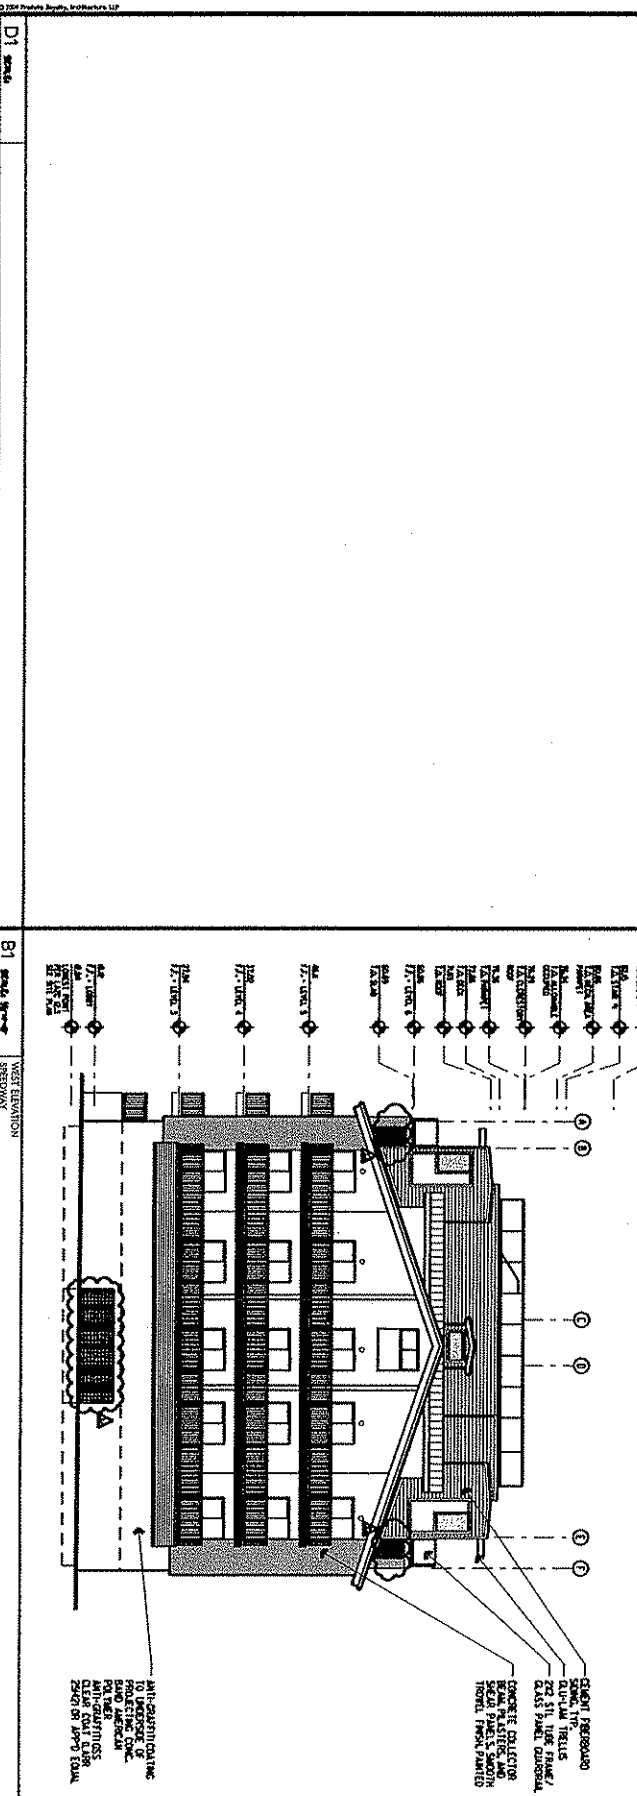

D3 30x48 Profile Supply, PROforma LLP

DATE	DESCRIPTION	BY
01/01/00	DESIGN FOR PERMIT	MM
01/01/00	REVISED FOR PERMIT	MM
01/01/00	REVISED FOR PERMIT	MM
EXTERIOR ELEVATIONS
BEST WESTERN MARINA PACIFIC HOTEL
 1697 PACIFIC AVENUE
 VENICE, CA 90291

STRUCTURAL FOCUS
 Structural Engineers
 1005 West 190th Street
 Gardena, CA 90248
 (310) 323-9924



profeta | royalty
 architecture, LLP
 127 Broadway, Suite 204, Santa Monica, California 90401
 tel: (310) 260-8808 fax: (310) 260-8806

A7.1