



ROOF PLAN

SCALE 1/4" = 1'

PROPERTY OWNER


GERALD MILNE
(310) 702-6765

PROJECT ADDRESS

1711 LINCOLN BLVD.
VENICE CA 90291

LEGAL DESCRIPTION

LOT: FR32 BLOCK: 15
TRACT: VENICE ANNEX

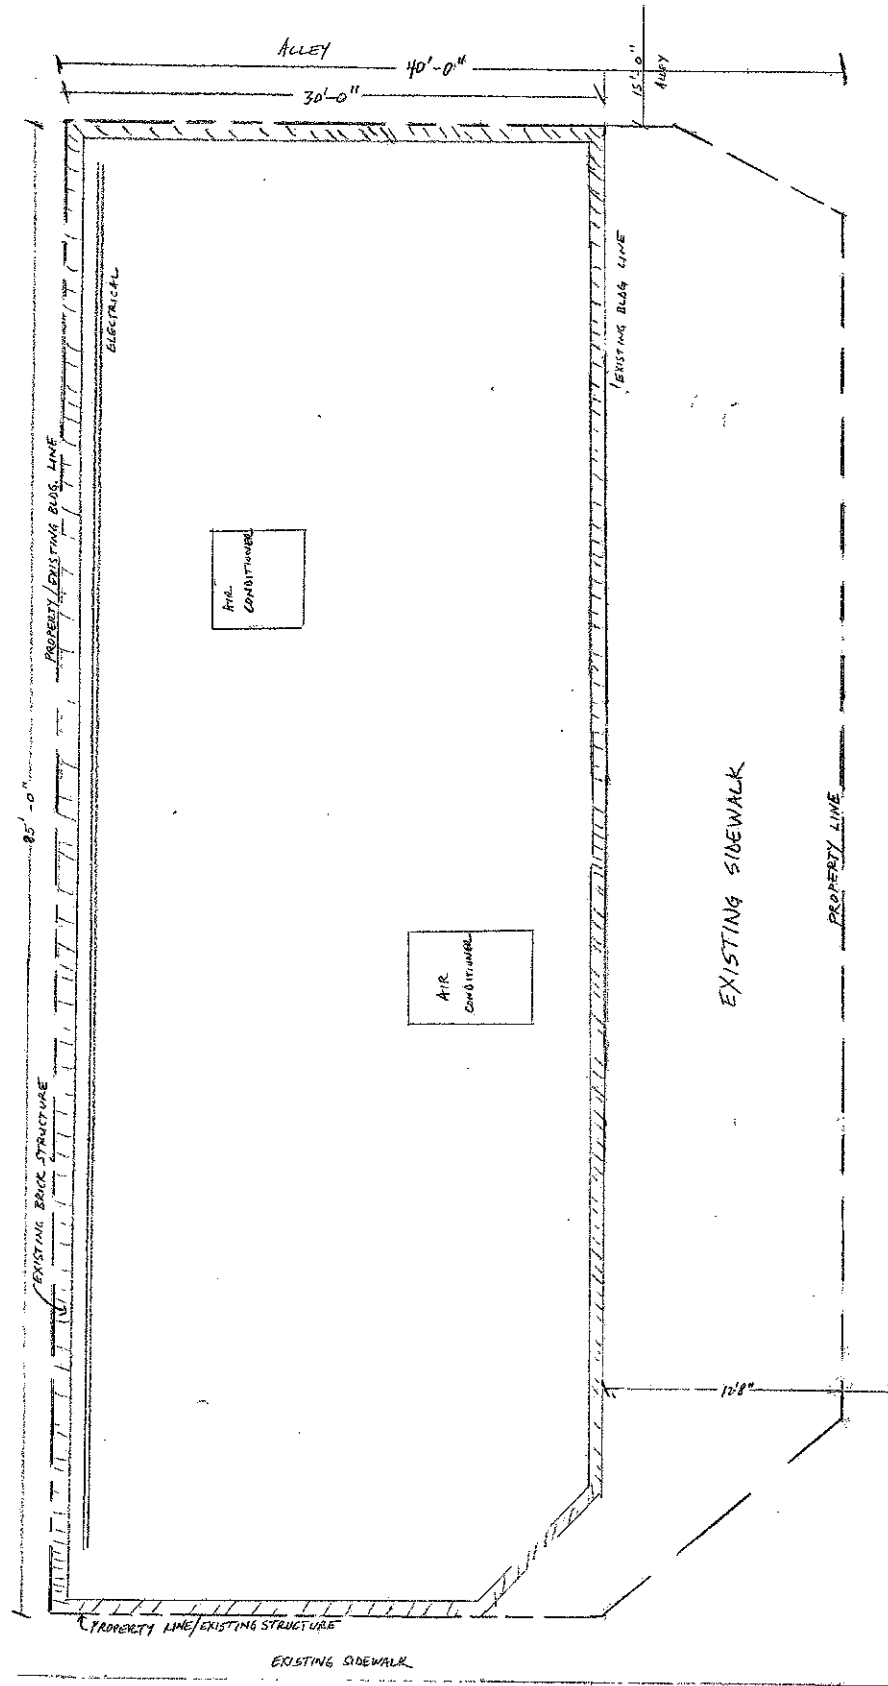

SUPERBA AVE.

LINCOLN BLVD.
DWTB N70291