



GRAND BLVD. MEDIAN TRAFFIC CALMING PROPOSAL PRELIMINARY CONCEPT

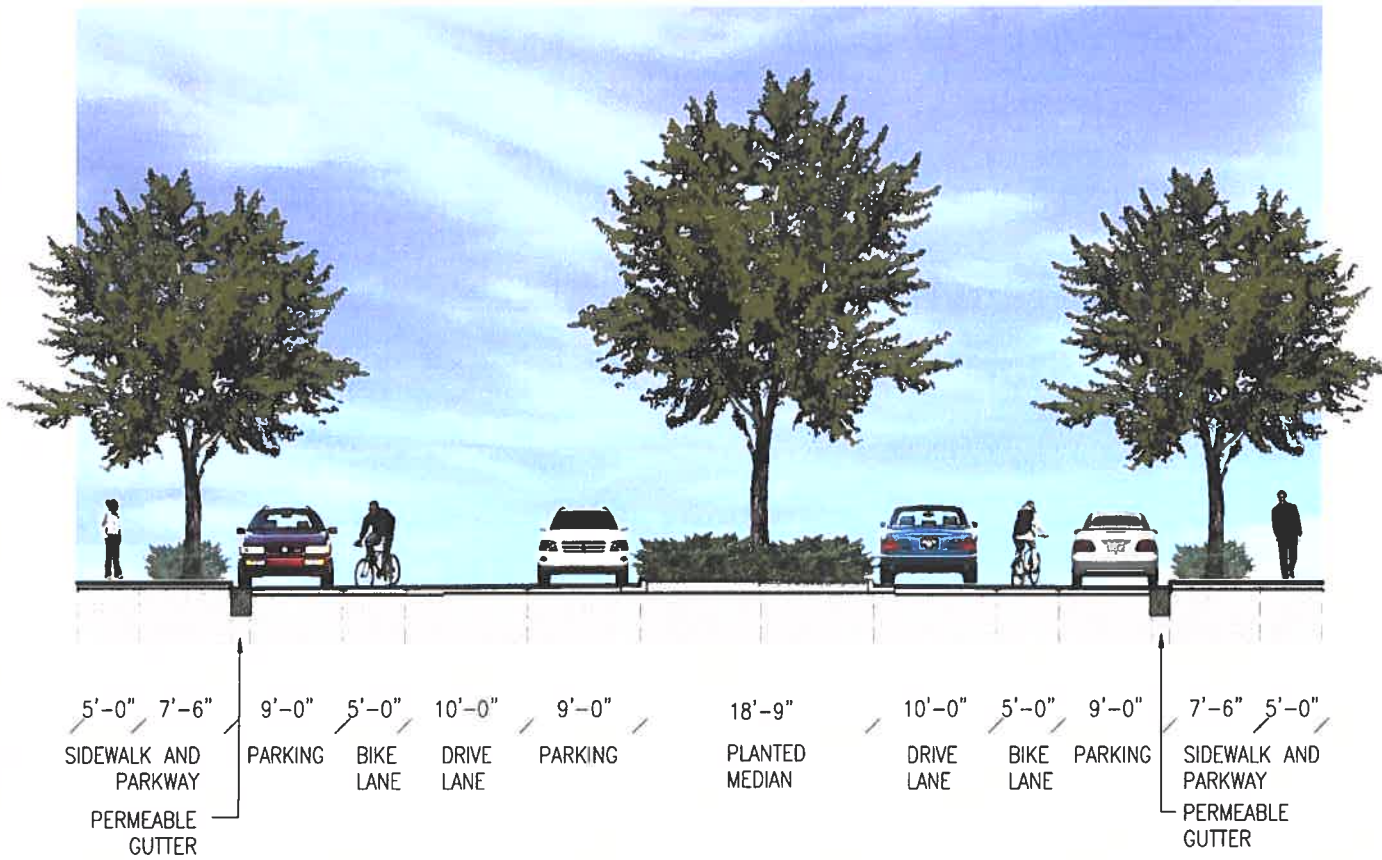

SECTION OF PROPOSED SOLUTION
GRAND BLVD. AT ANDALUSIA AVE. FACING EAST


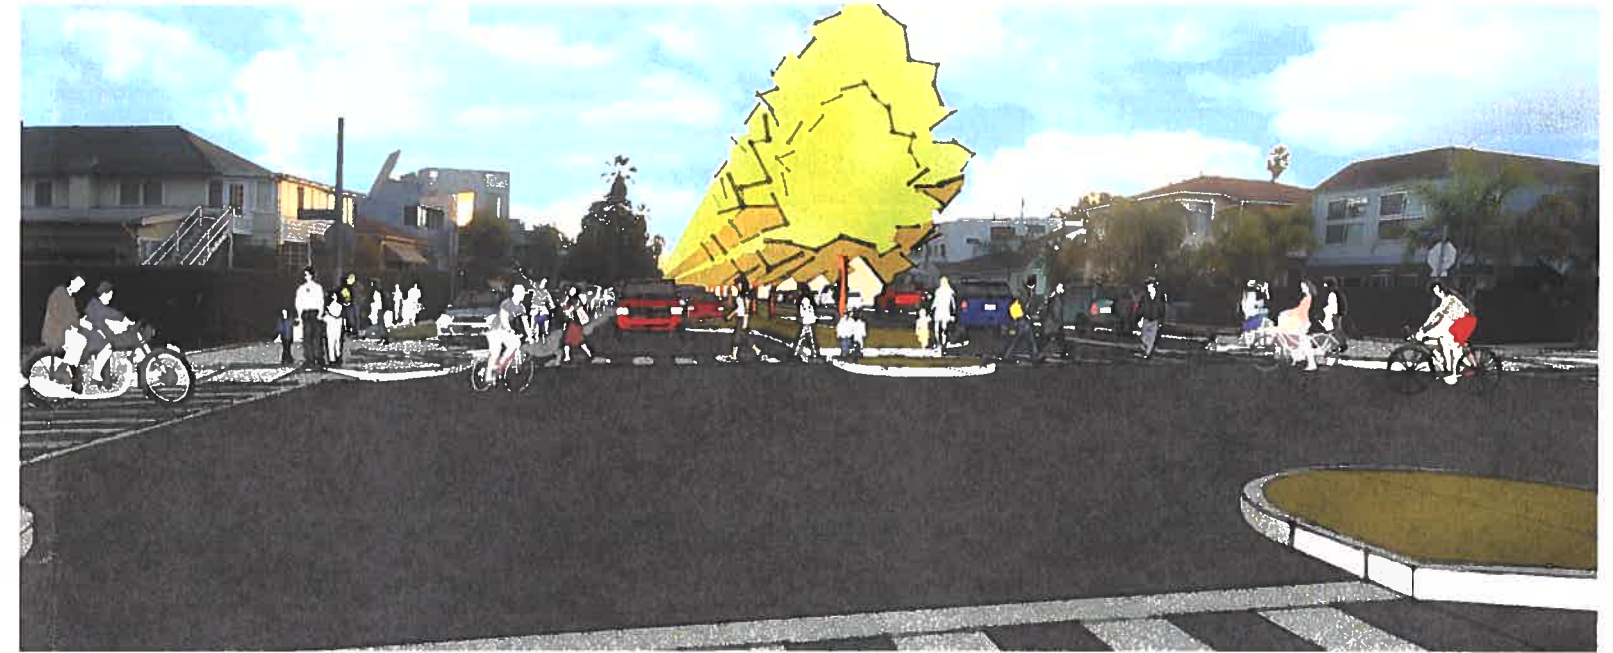


RENDERING OF PROPOSED SOLUTION
GRAND BLVD. AT ANDALUSIA AVE. FACING EAST




EXISTING CONDITION
GRAND BLVD. AT ANDALUSIA AVE. FACING EAST

GRAND BLVD. MEDIAN TRAFFIC CALMING PROPOSAL PRELIMINARY CONCEPT

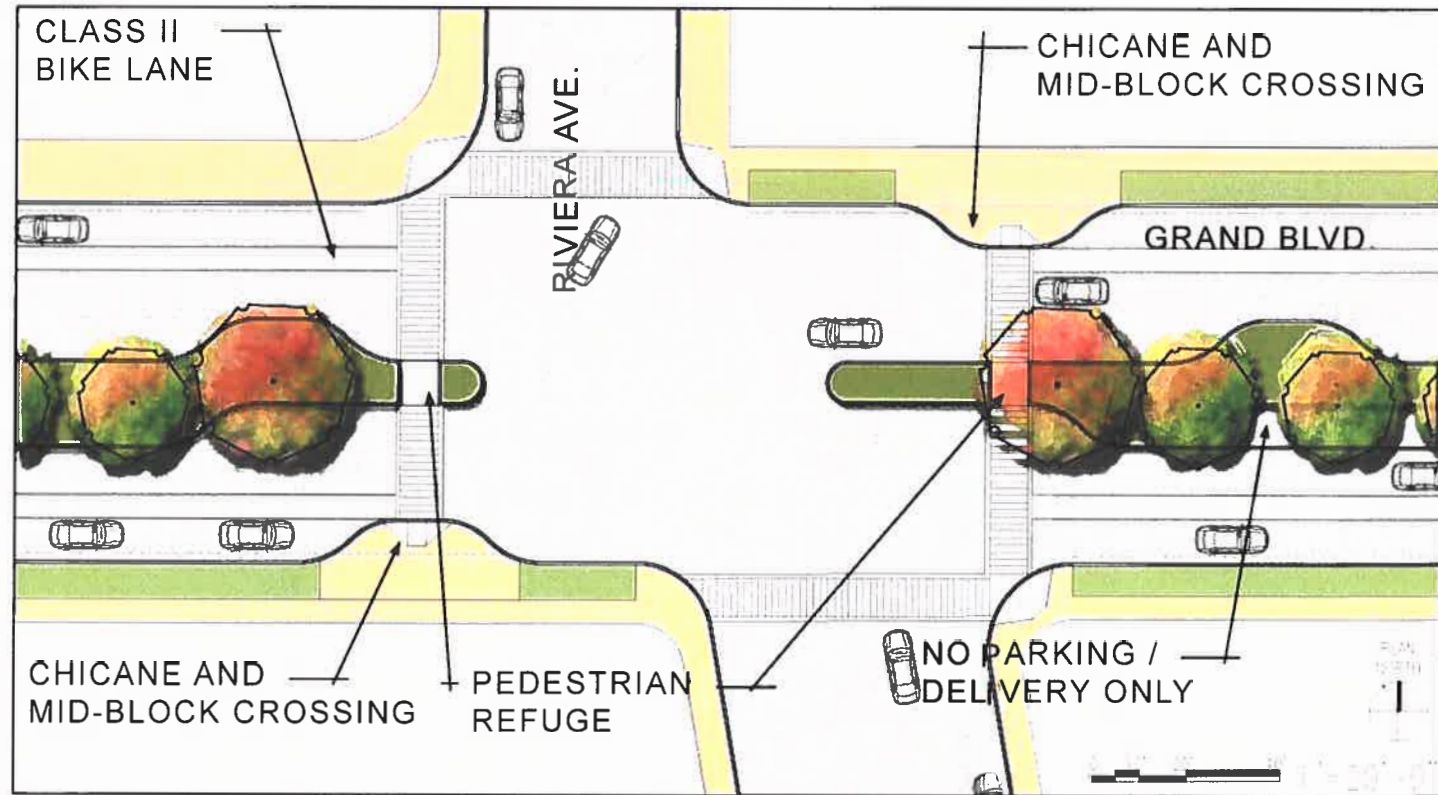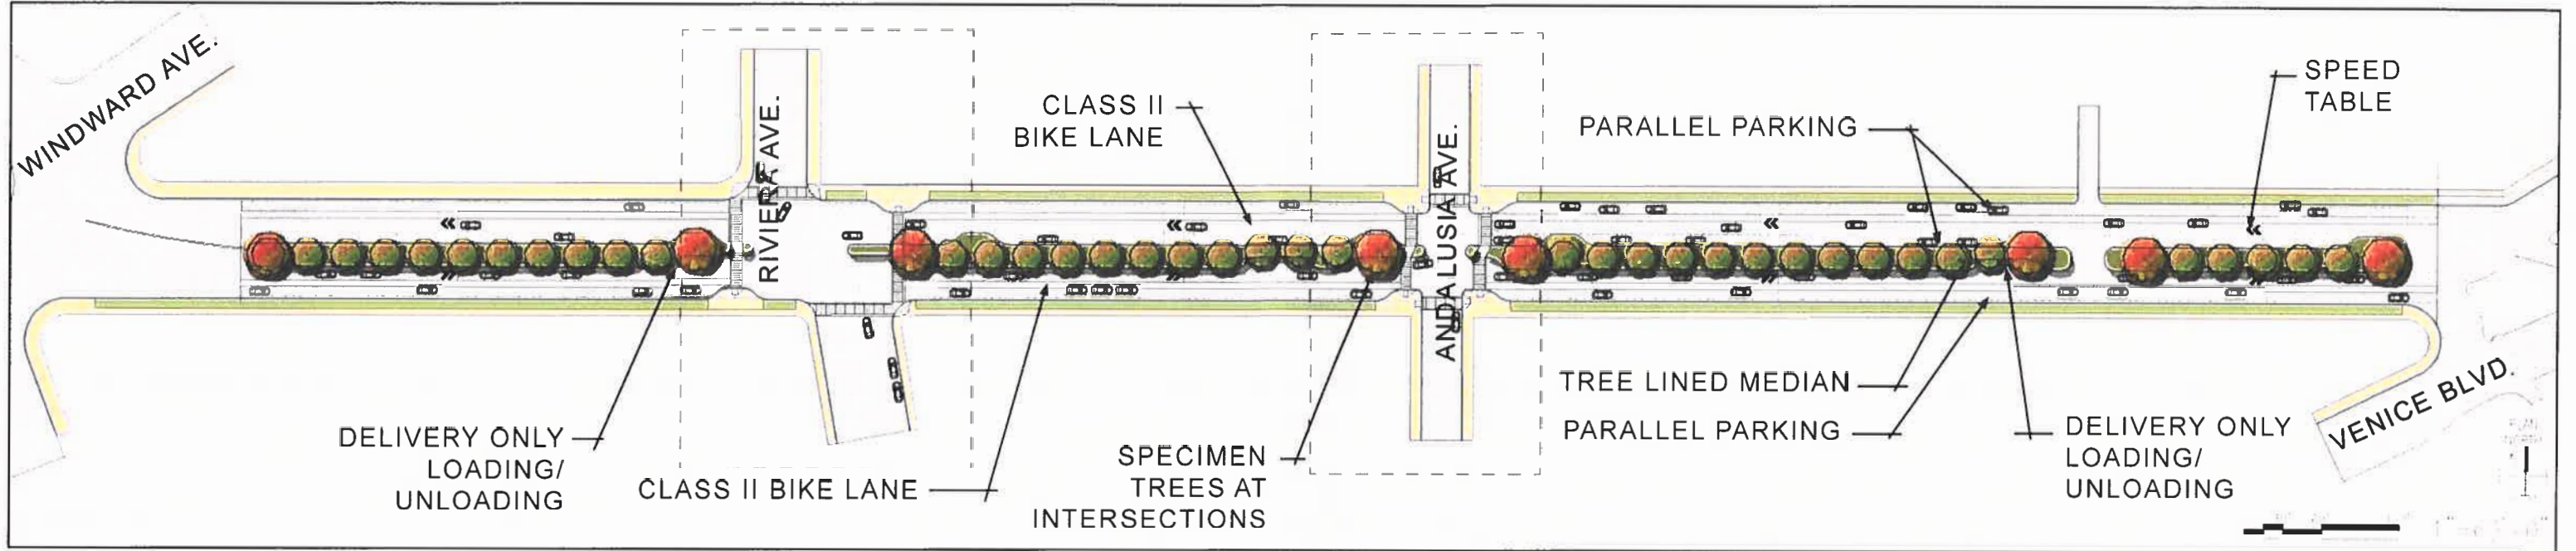


INTERSECTION AT RIVIERA AVE.

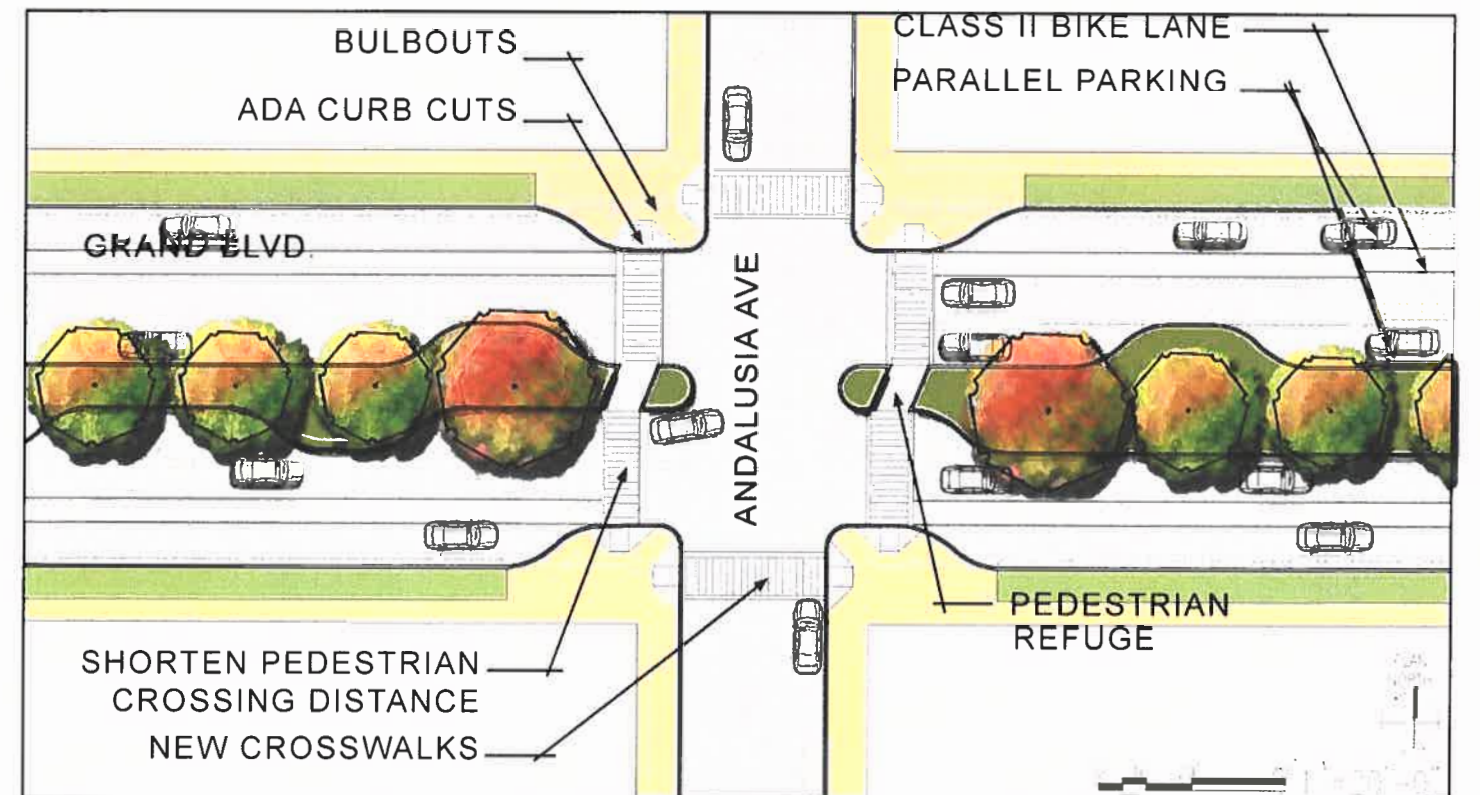


INTERSECTION AT ANDALUSIA AVE.

GRAND BLVD. MEDIAN TRAFFIC CALMING PROPOSAL PRELIMINARY CONCEPT

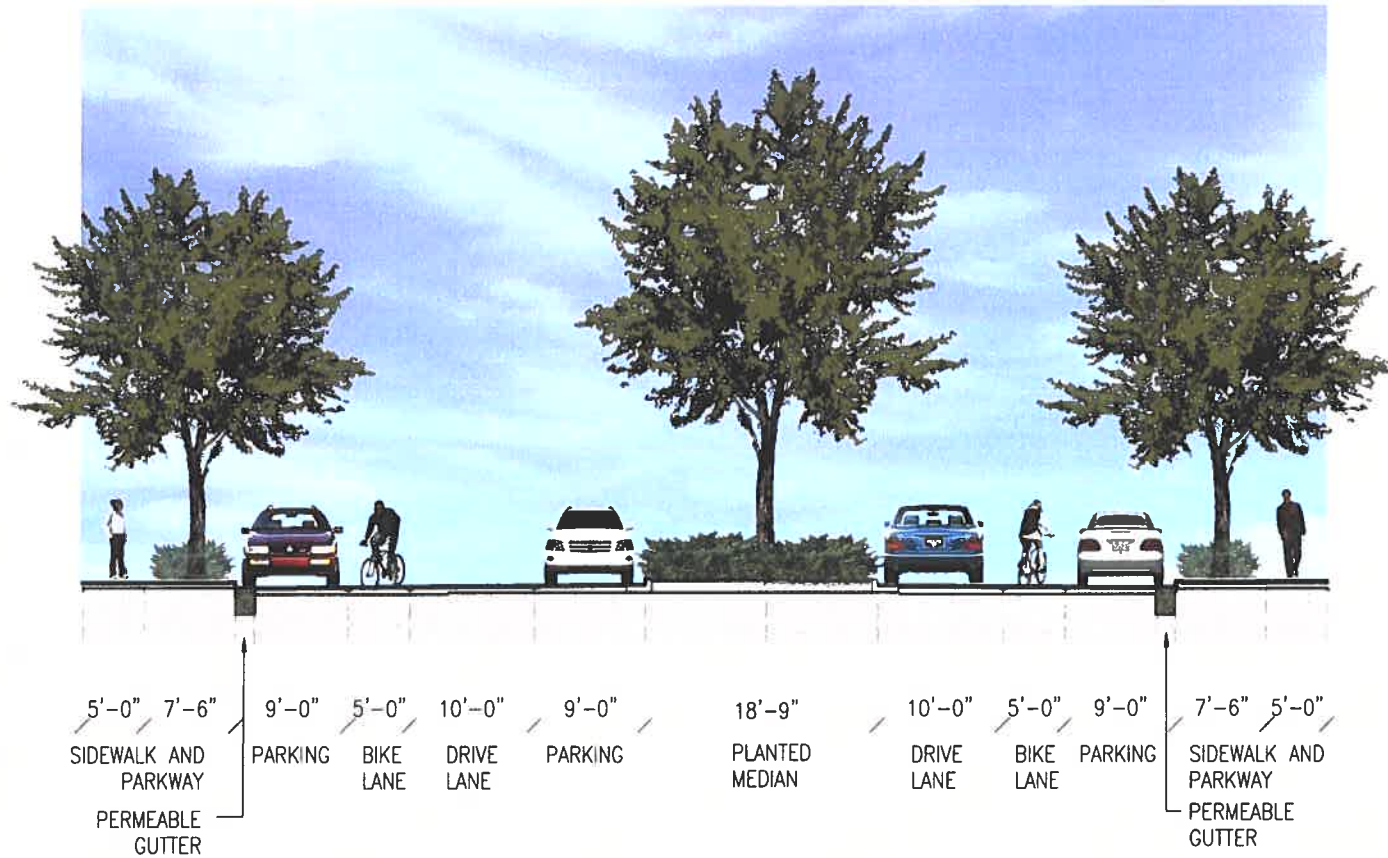

SECTION OF PROPOSED SOLUTION
GRAND BLVD. AT ANDALUSIA AVE. FACING EAST

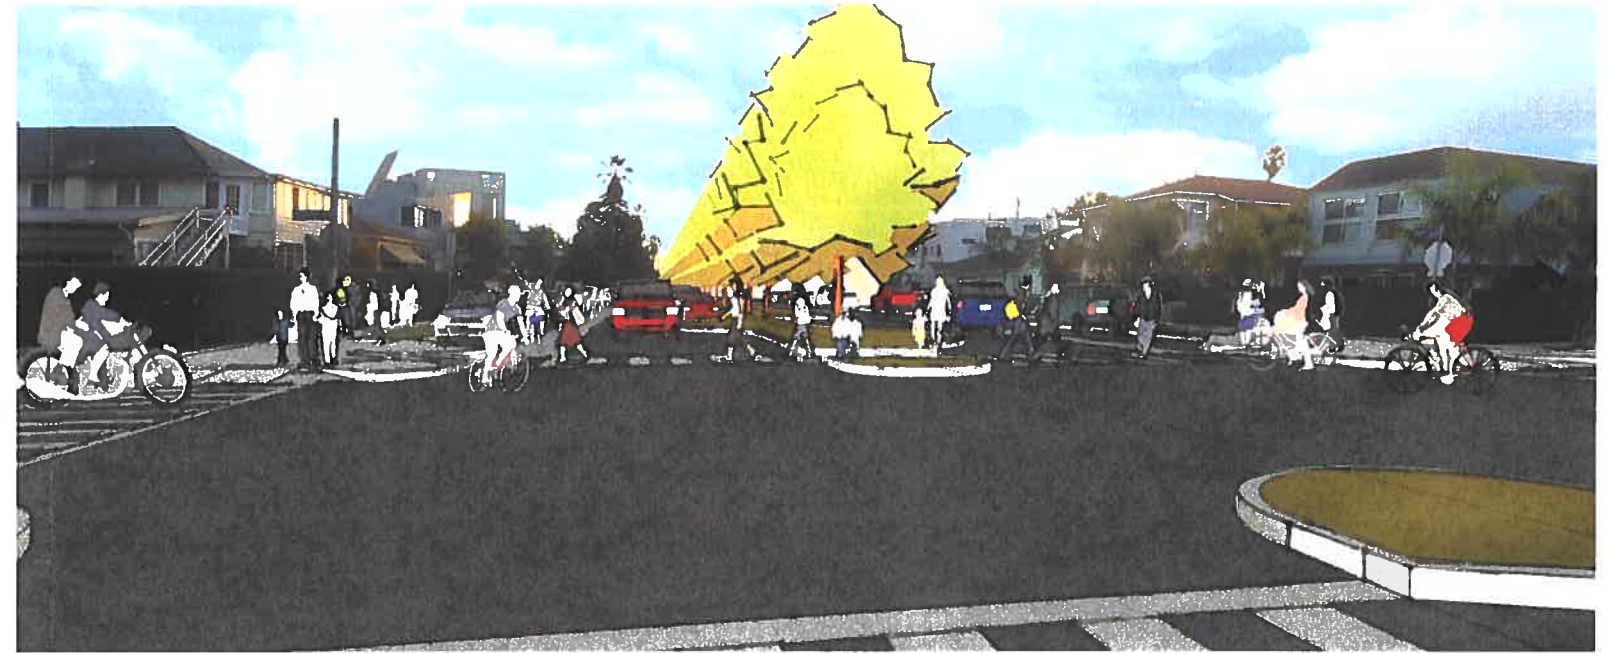

RENDERING OF PROPOSED SOLUTION
GRAND BLVD. AT ANDALUSIA AVE. FACING EAST



EXISTING CONDITION
GRAND BLVD. AT ANDALUSIA AVE. FACING EAST