



# C O U N T Y P R O P E R T B I K E T R A I L




O X F O R D A V E N U E

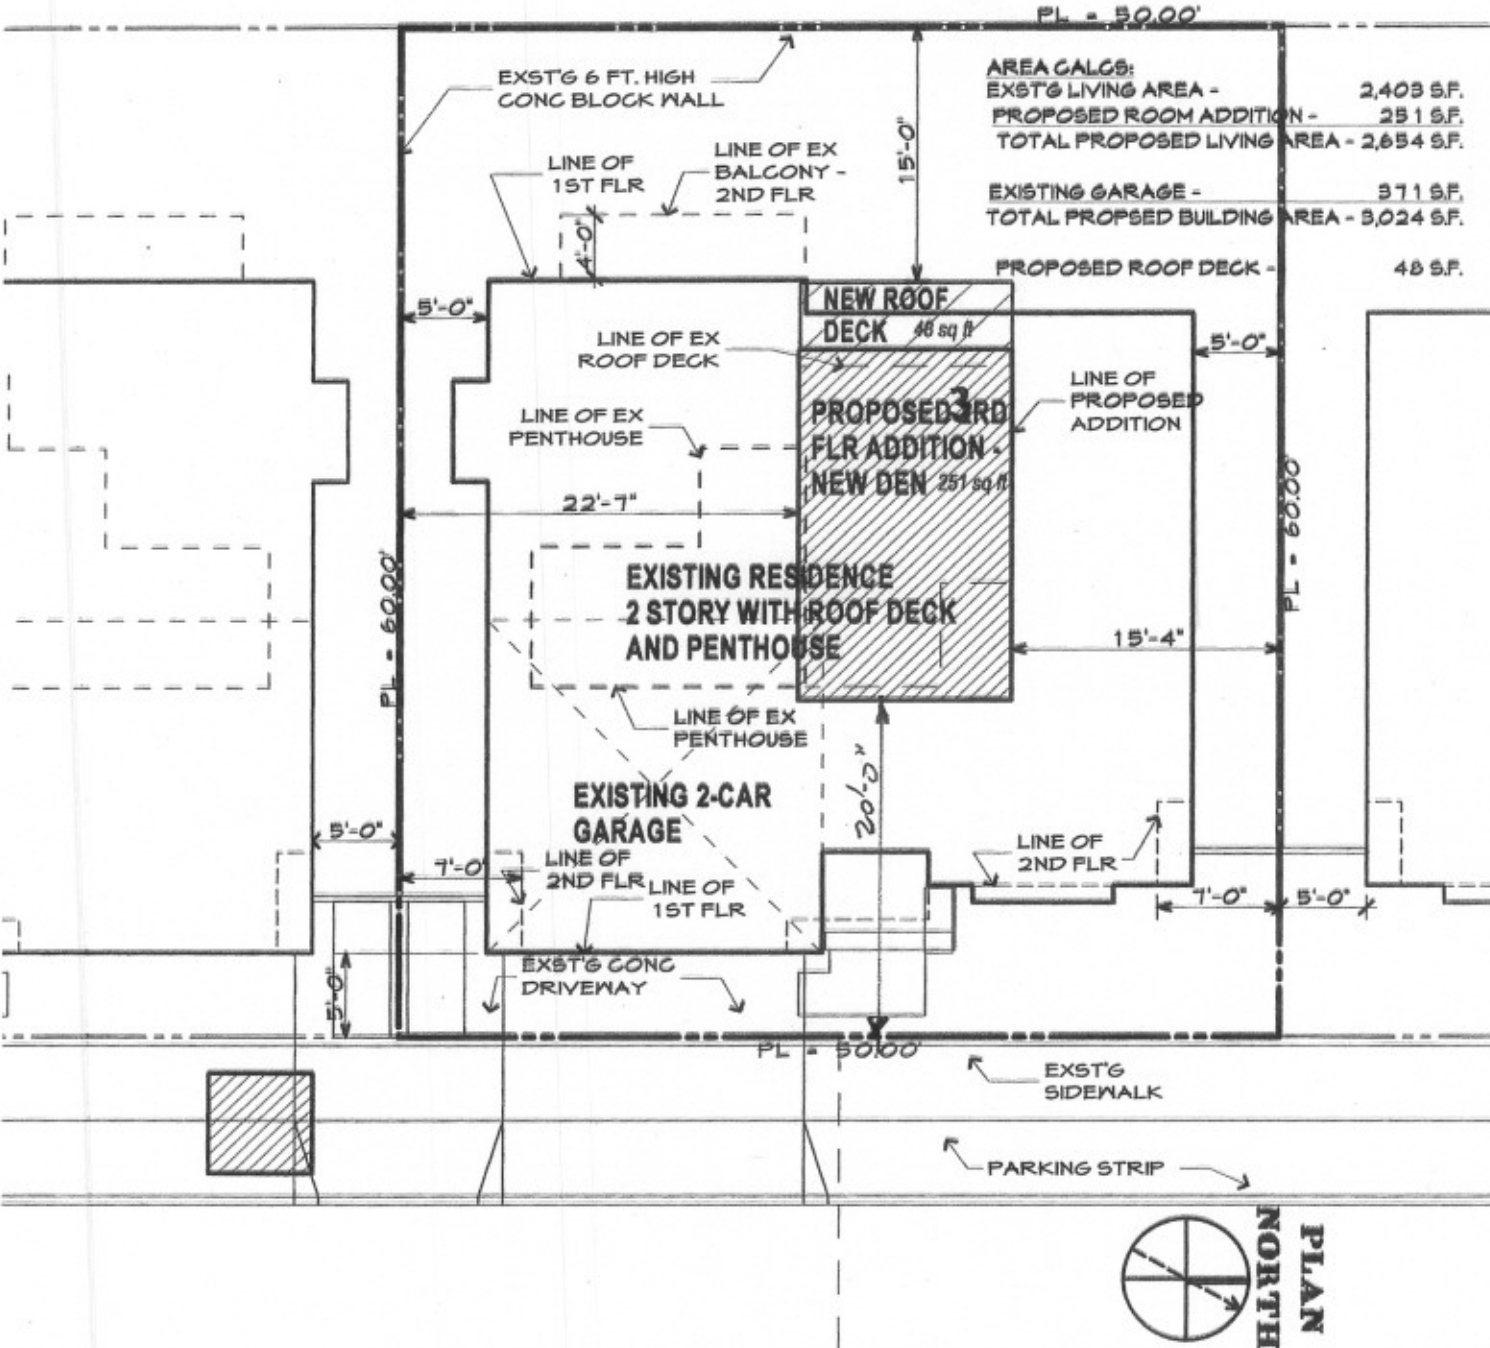


BLD'G HGT MEASURED  
 ELEVATION @ THE CENTER  
 LINE OF STREET - FROM  
 CENTER LINE OF PROPERTY

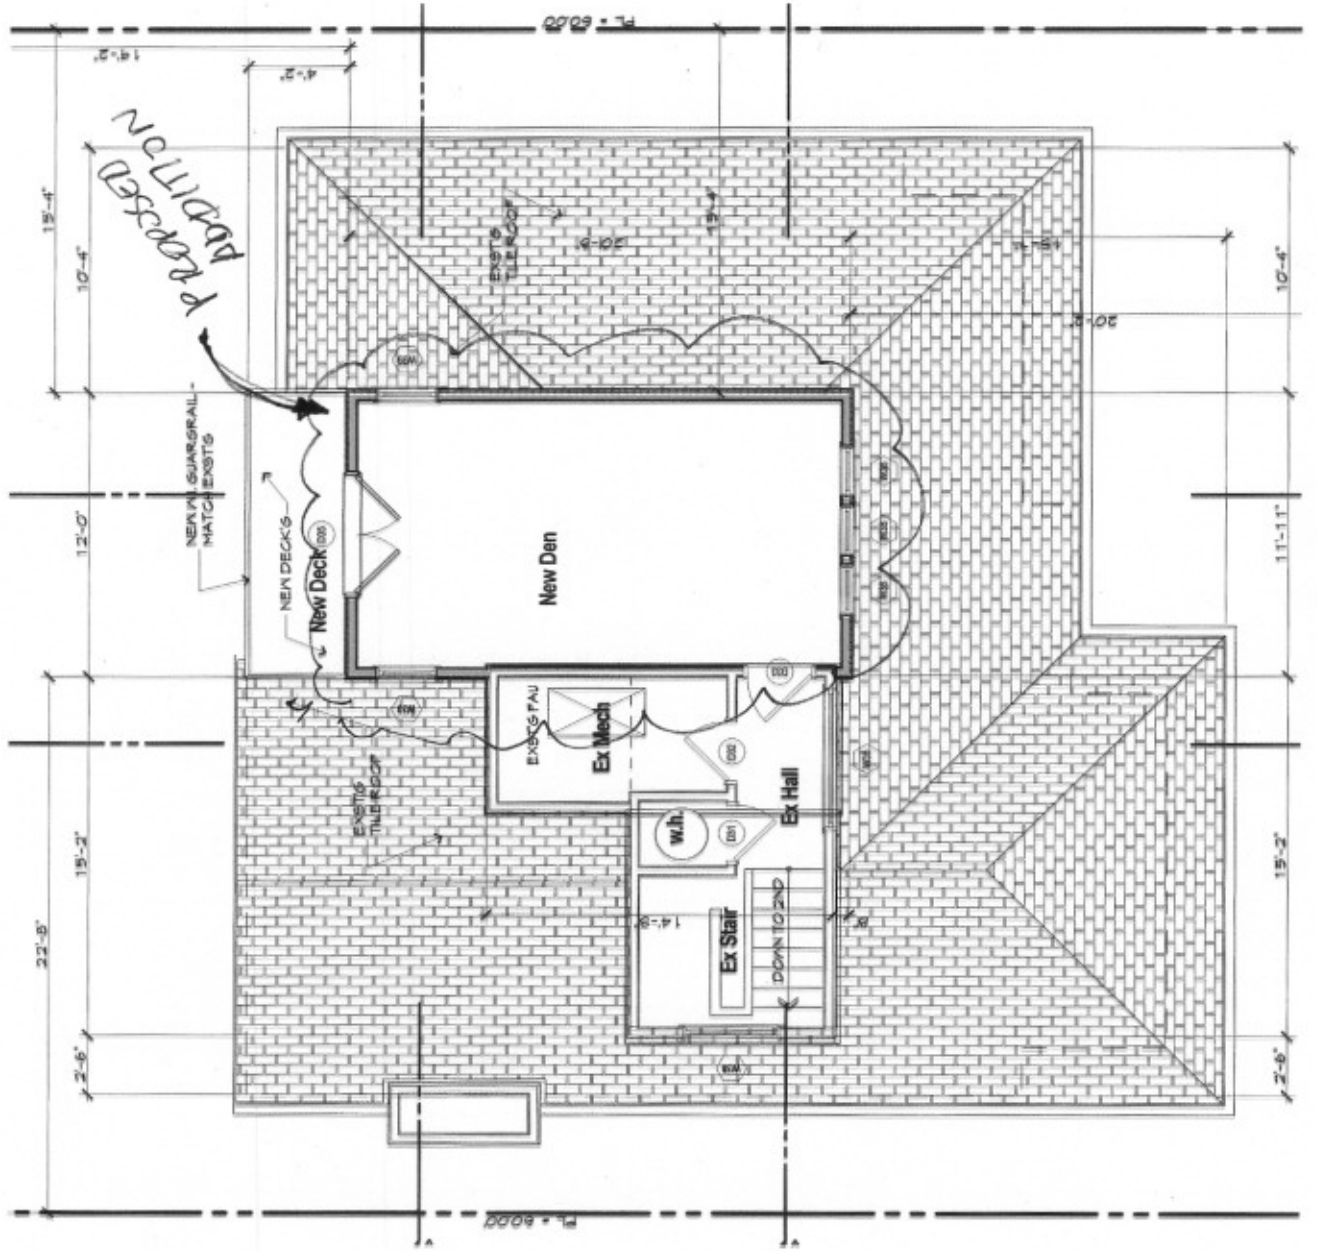


718 Oxford Ave. pln; Roof Deck; 1/8" = 1'-0"

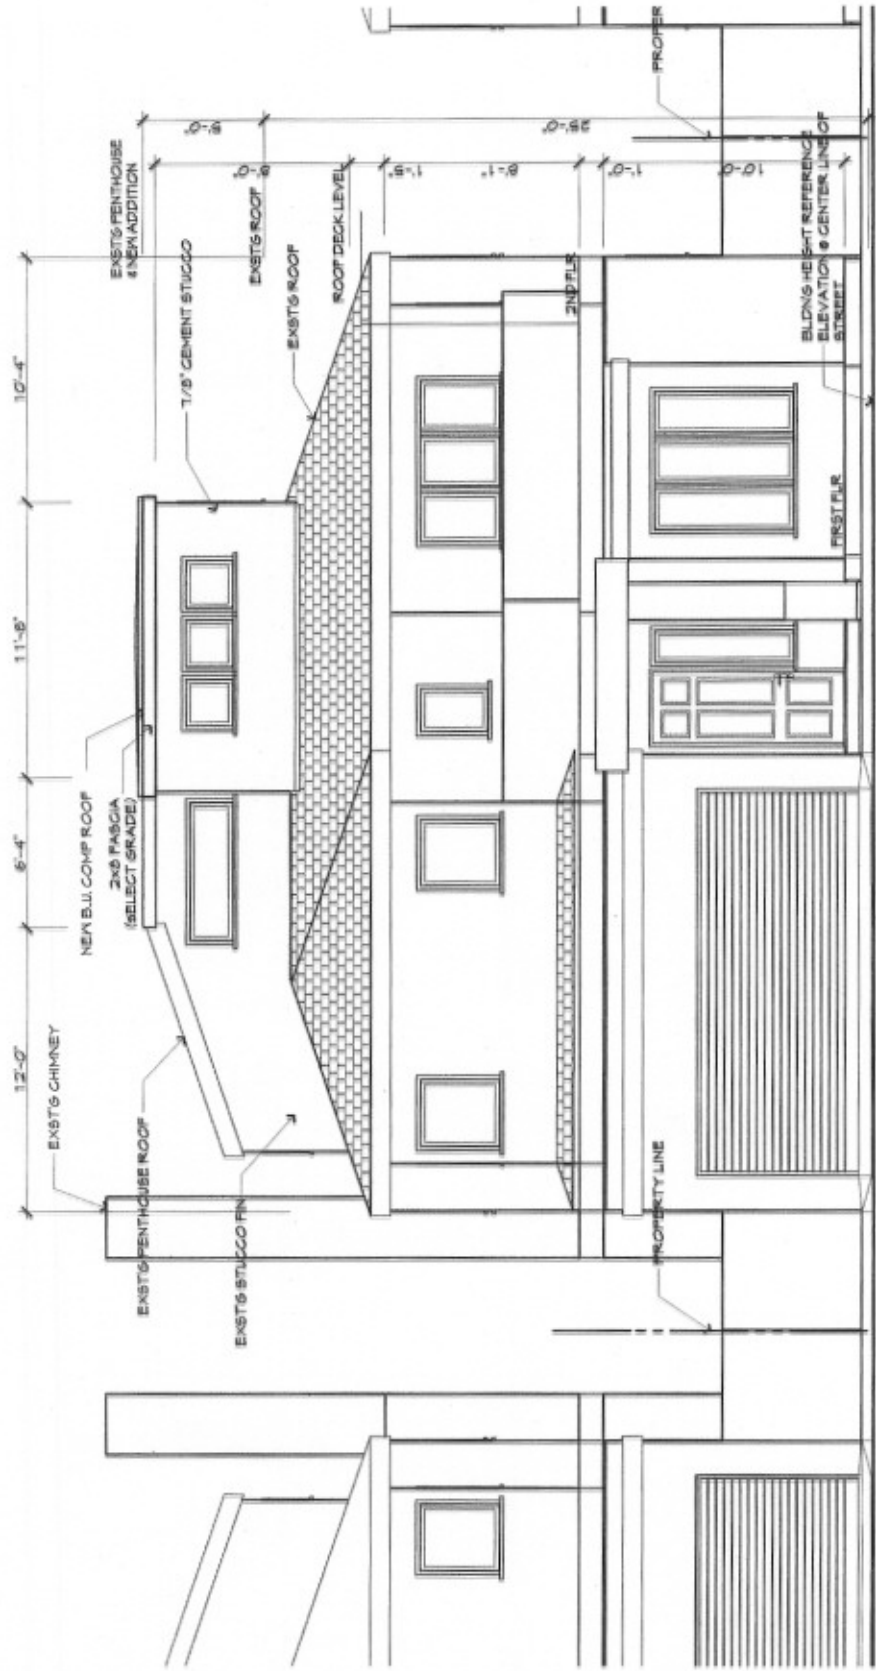


718 Oxford Ave.pln; Fr Elevation Front; 1/8" = 1'-0"

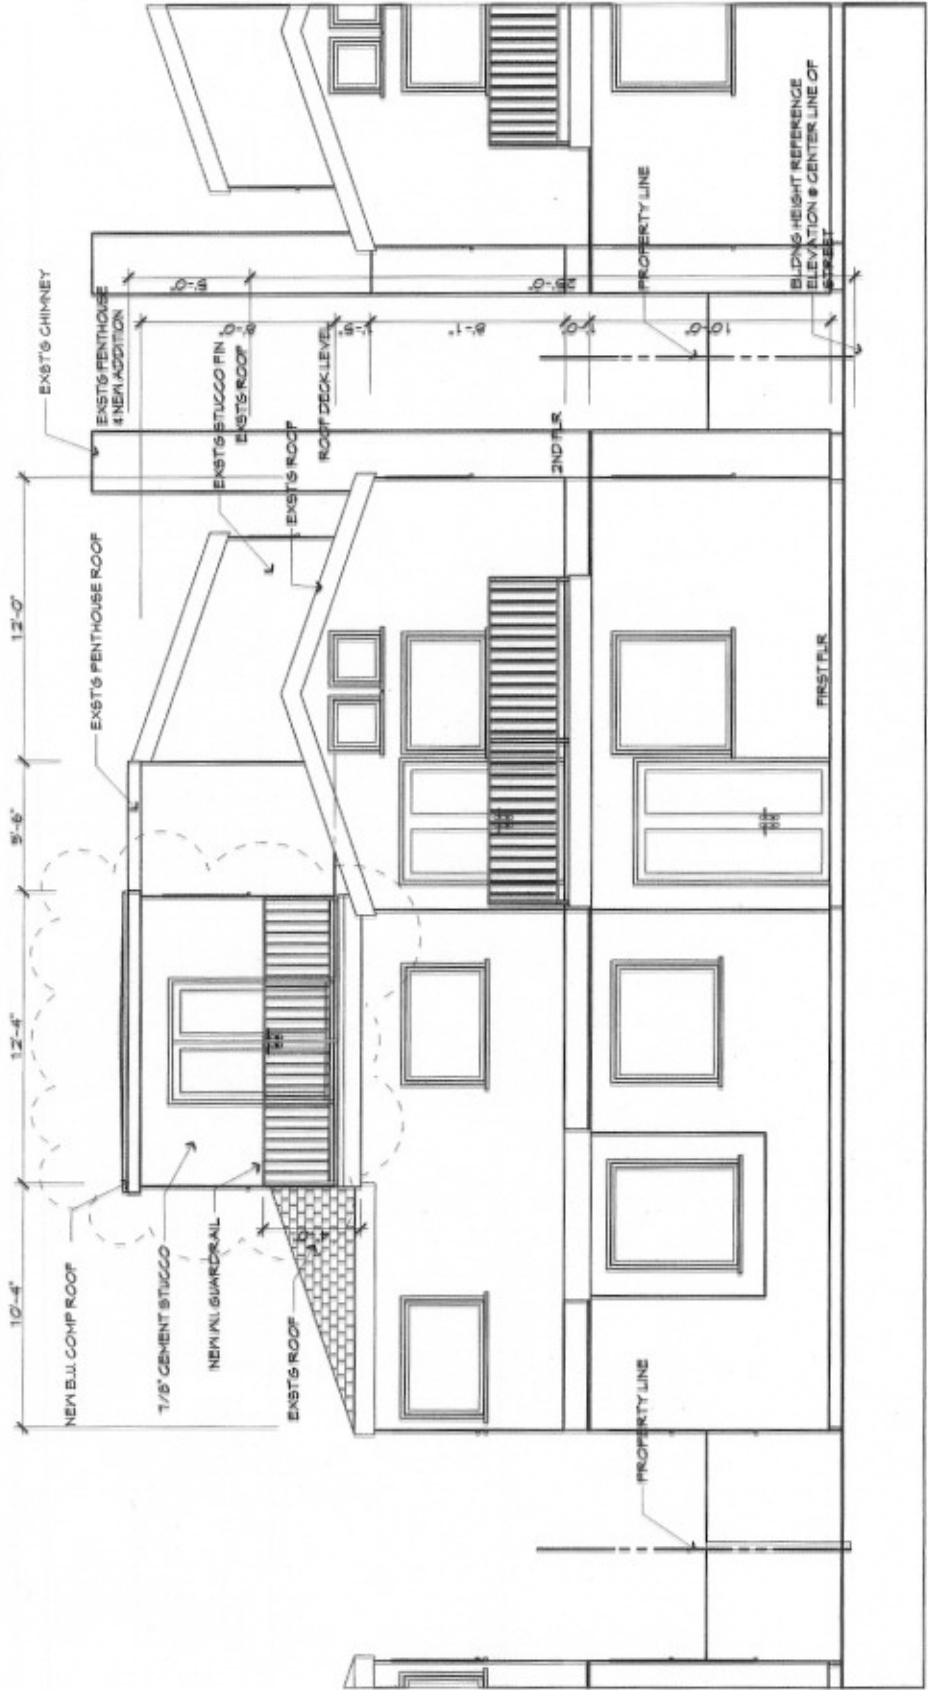

718 Oxford Ave.pln; Rr Elevation Rear; 1/8" = 1'-0"

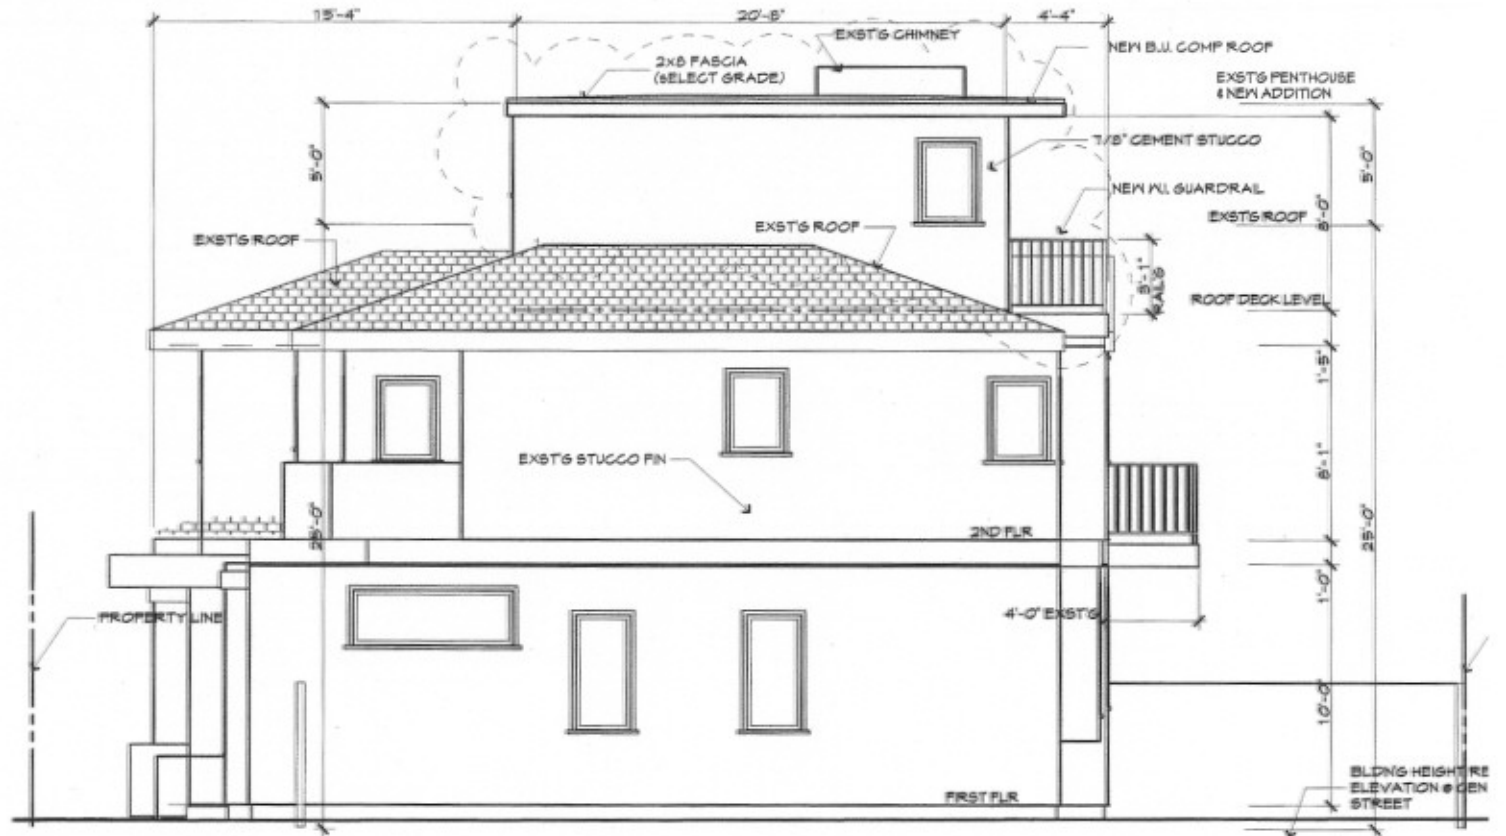

718 Oxford Ave.pln; Rt Elevation Right; 1/8" = 1'-0"

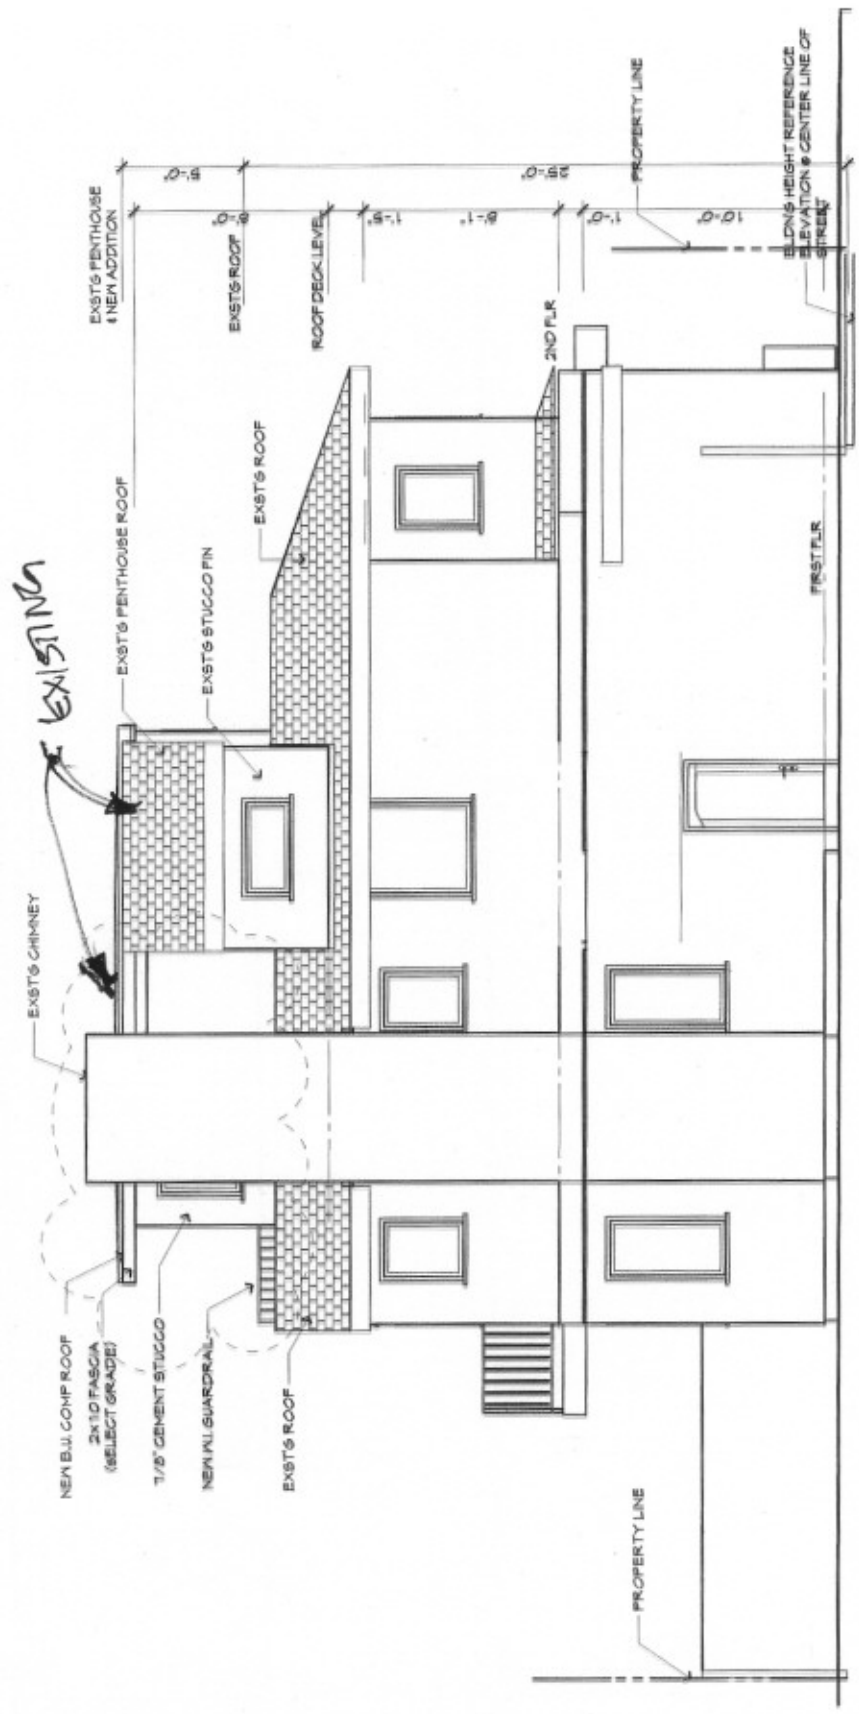

718 Oxford Ave.pln; Lt Elevation Left; 1/8" = 1'-0"



EXISTING FRONT



PROPOSED FRONT



EXISTING REAR



PROPOSED REAR