

DESIGN ARCHITECTS

**Belzberg Architects**  
A PROFESSIONAL CORPORATION  
1507 20th Street  
Santa Monica, CA 90404  
P: 310 453 9108  
www.belzberg.com

NOT FOR CONSTRUCTION

DATE ISSUED: 11/1/2006

Belzberg Architects is not responsible for the accuracy of the drawings, specifications, and conditions of construction. The drawings are the property of Belzberg Architects and shall not be copied, reproduced, distributed, or otherwise used in connection with any work other than the specified project for which they have been prepared, in whole or in part, without the prior written authorization of Belzberg Architects.

EXECUTIVE ARCHITECTS

**DMR design**  
801 12th & Country Road, Orange, California 92668  
T: 714-667-3400 F: 714-645-0550 www.dmr.com

STRUCTURAL ENGINEER


**STRUCTURAL FOCUS**  
2000 West 100th Street  
Los Angeles, California 90024  
TEL: 310-552-8800  
FAX: 310-552-8899

REVISIONS


**RAY**  
901 ABBOT KINNEY BLVD  
VENICE, CA 90291

05006
DC
PARKING LEVEL 1

**A2.02**

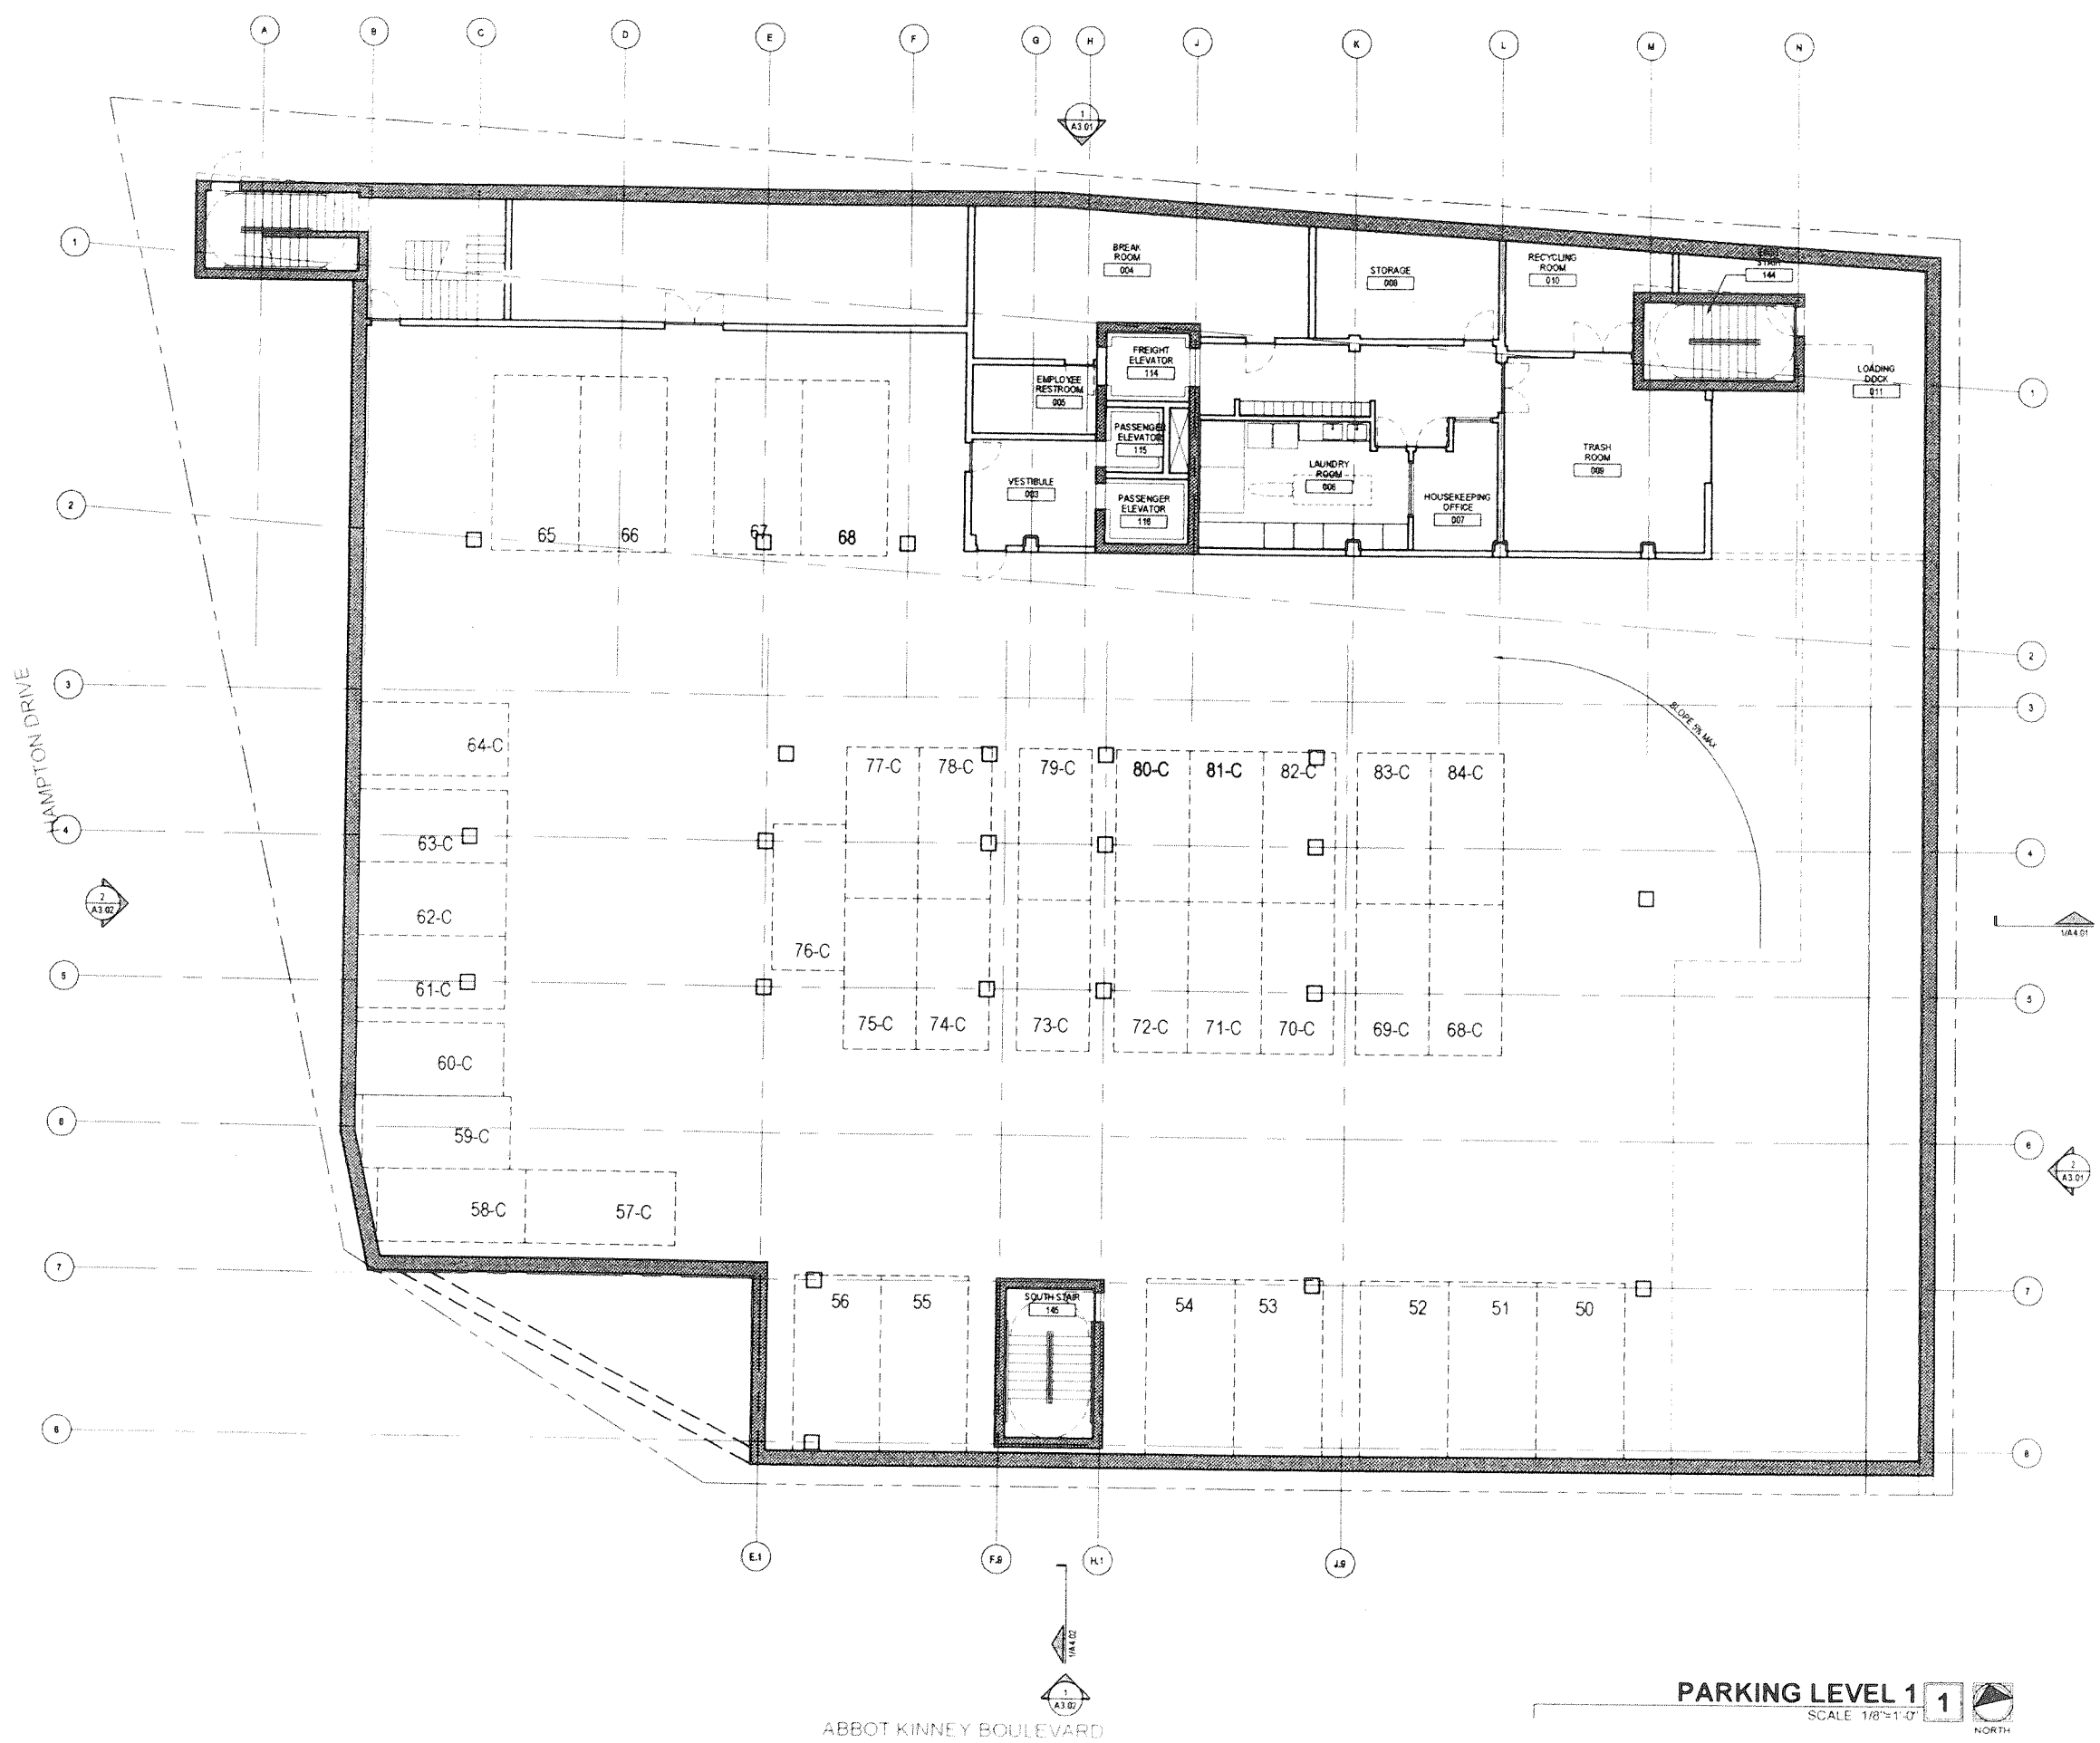

**PARKING LEVEL 1**  
SCALE 1/8"=1'-0"  
1 NORTH

ABBOT KINNEY BOULEVARD