

STAMP BY:

CONSULTANT:

MBT SHOES

916 MAIN STREET
 VENICE, CA 90291


GROUND FLOOR

- ▲ ISSUE FOR PLAN CHECK CORRECTION 02.27.2008
- ▲ ISSUE FOR PLAN CHECK CORRECTION 12.08.2007
- ▲ ISSUE FOR BID & PLAN CHECK 12.08.2007
- NO. DESCRIPTION DATE
- PROJ. DIRECTOR: JOHN WOLCOTT
- PROJ. DESIGNER: C. PROTANO
- DRAWN BY: H.L./R.H./J.S.


JOB NO. **07-810**

SECTIONS


SHEET NO. **A4.1**

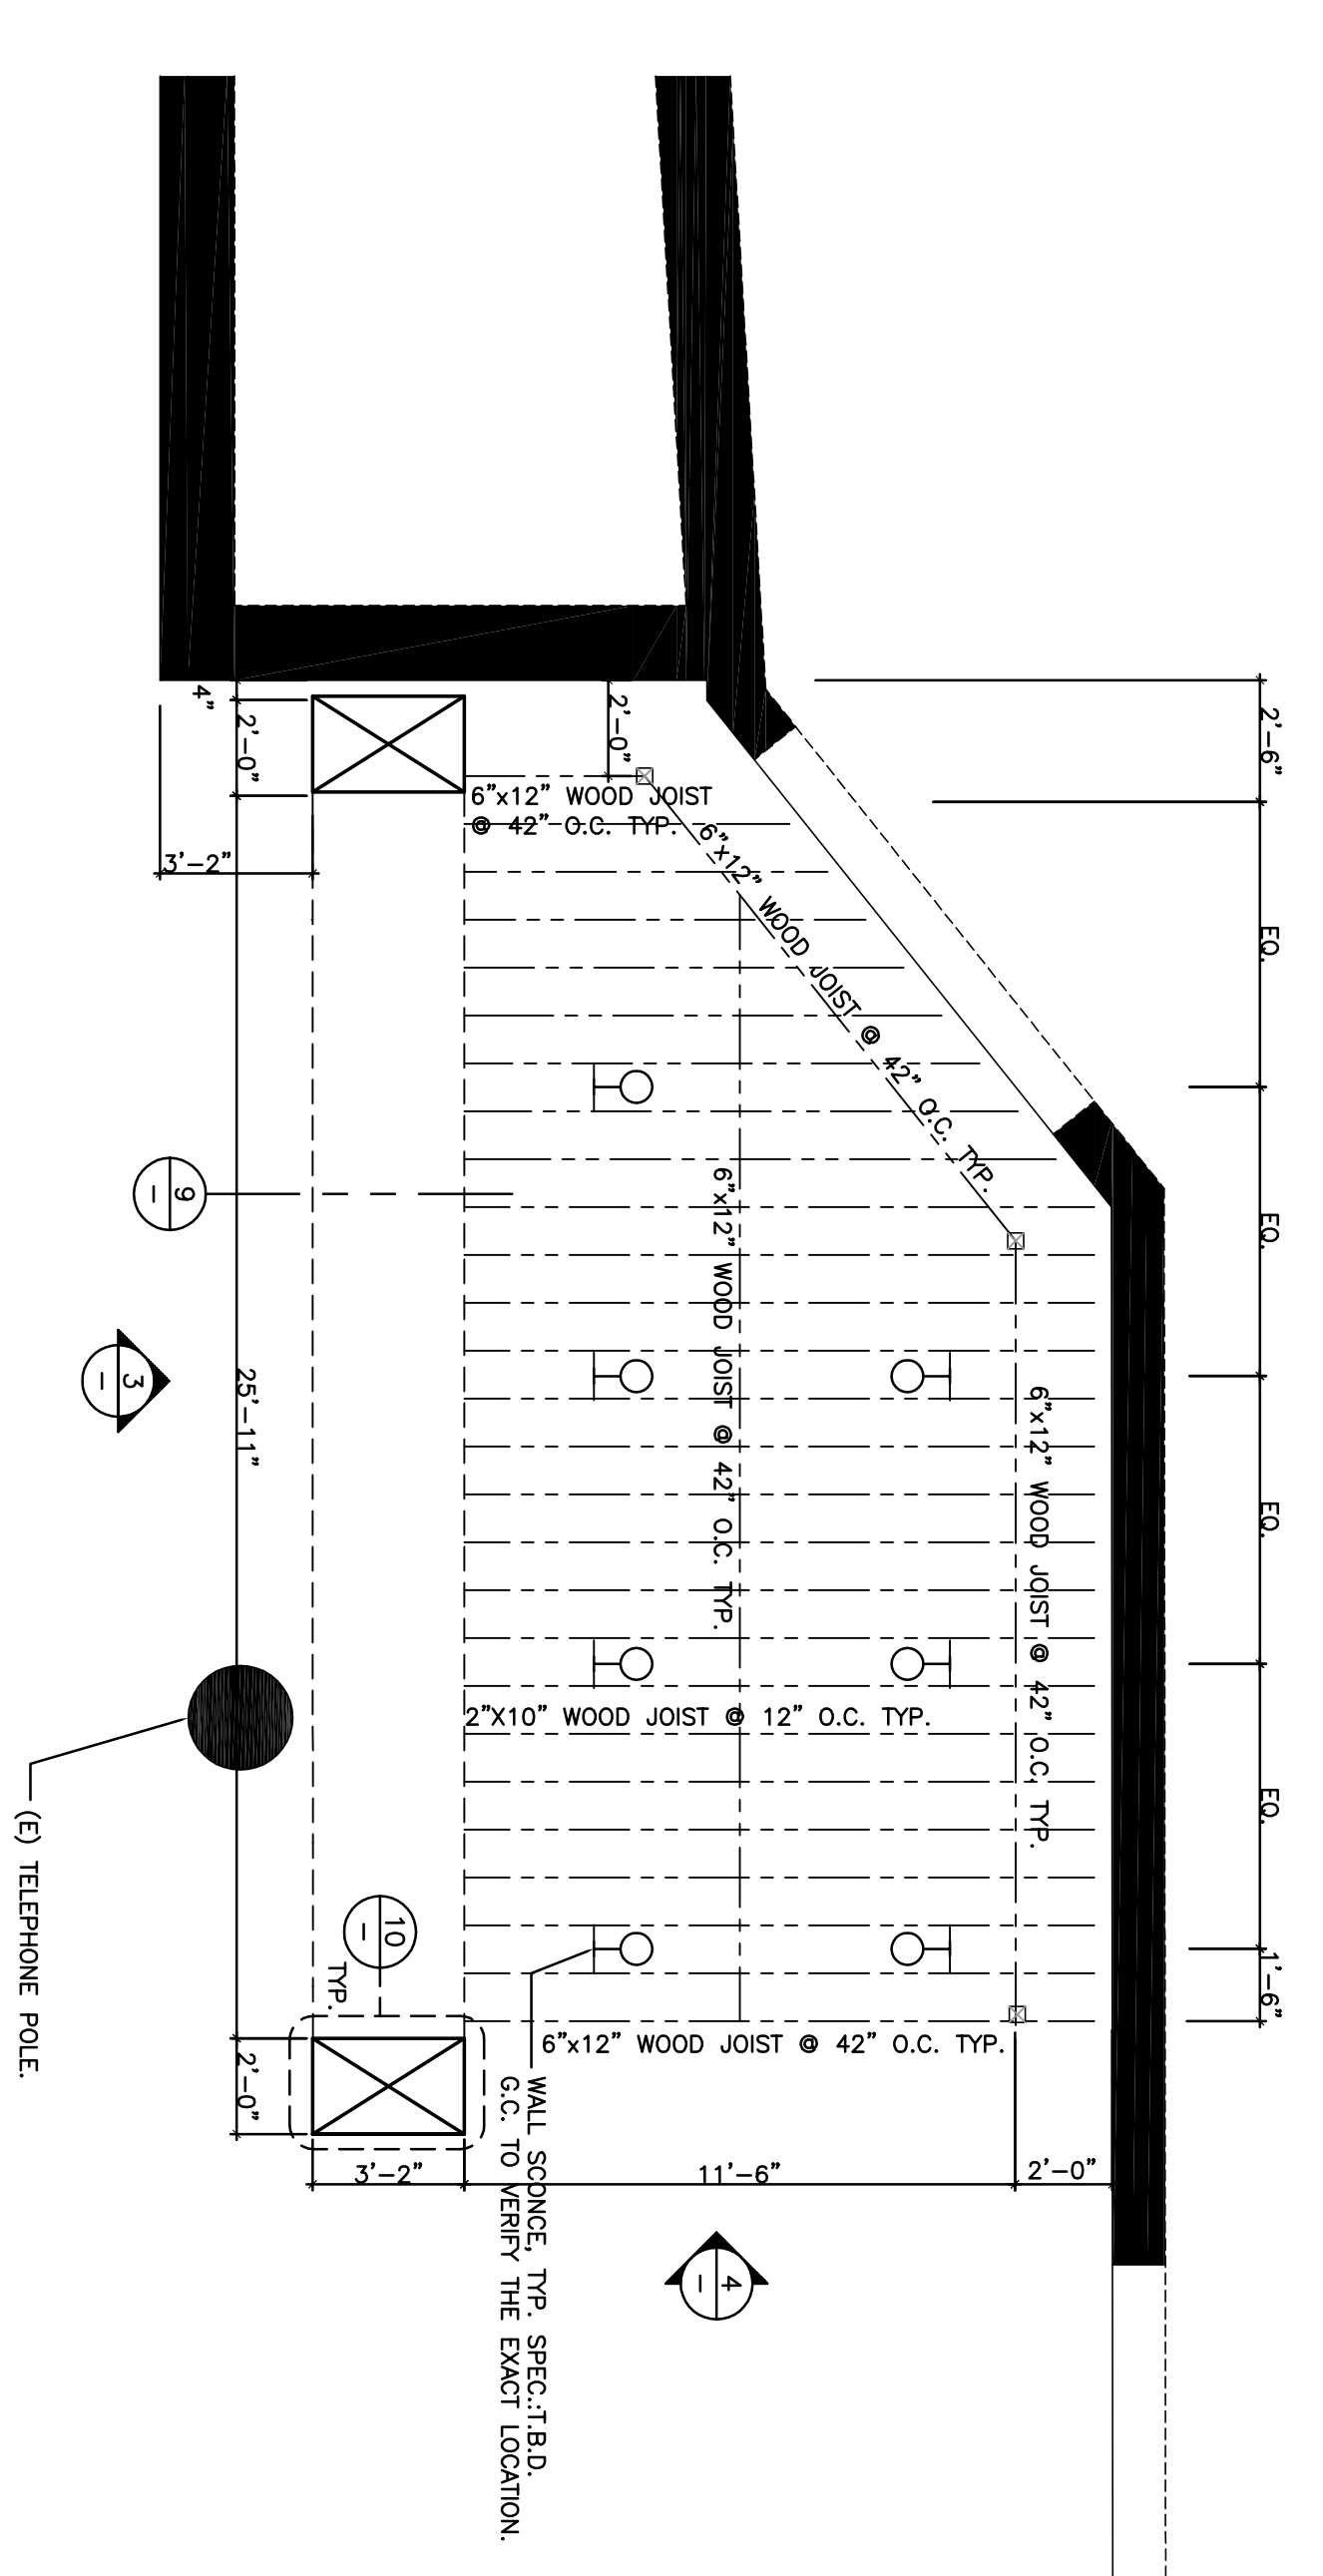


SECTION @ PORTAL SCALE: 1/4" = 1'-0" (2)

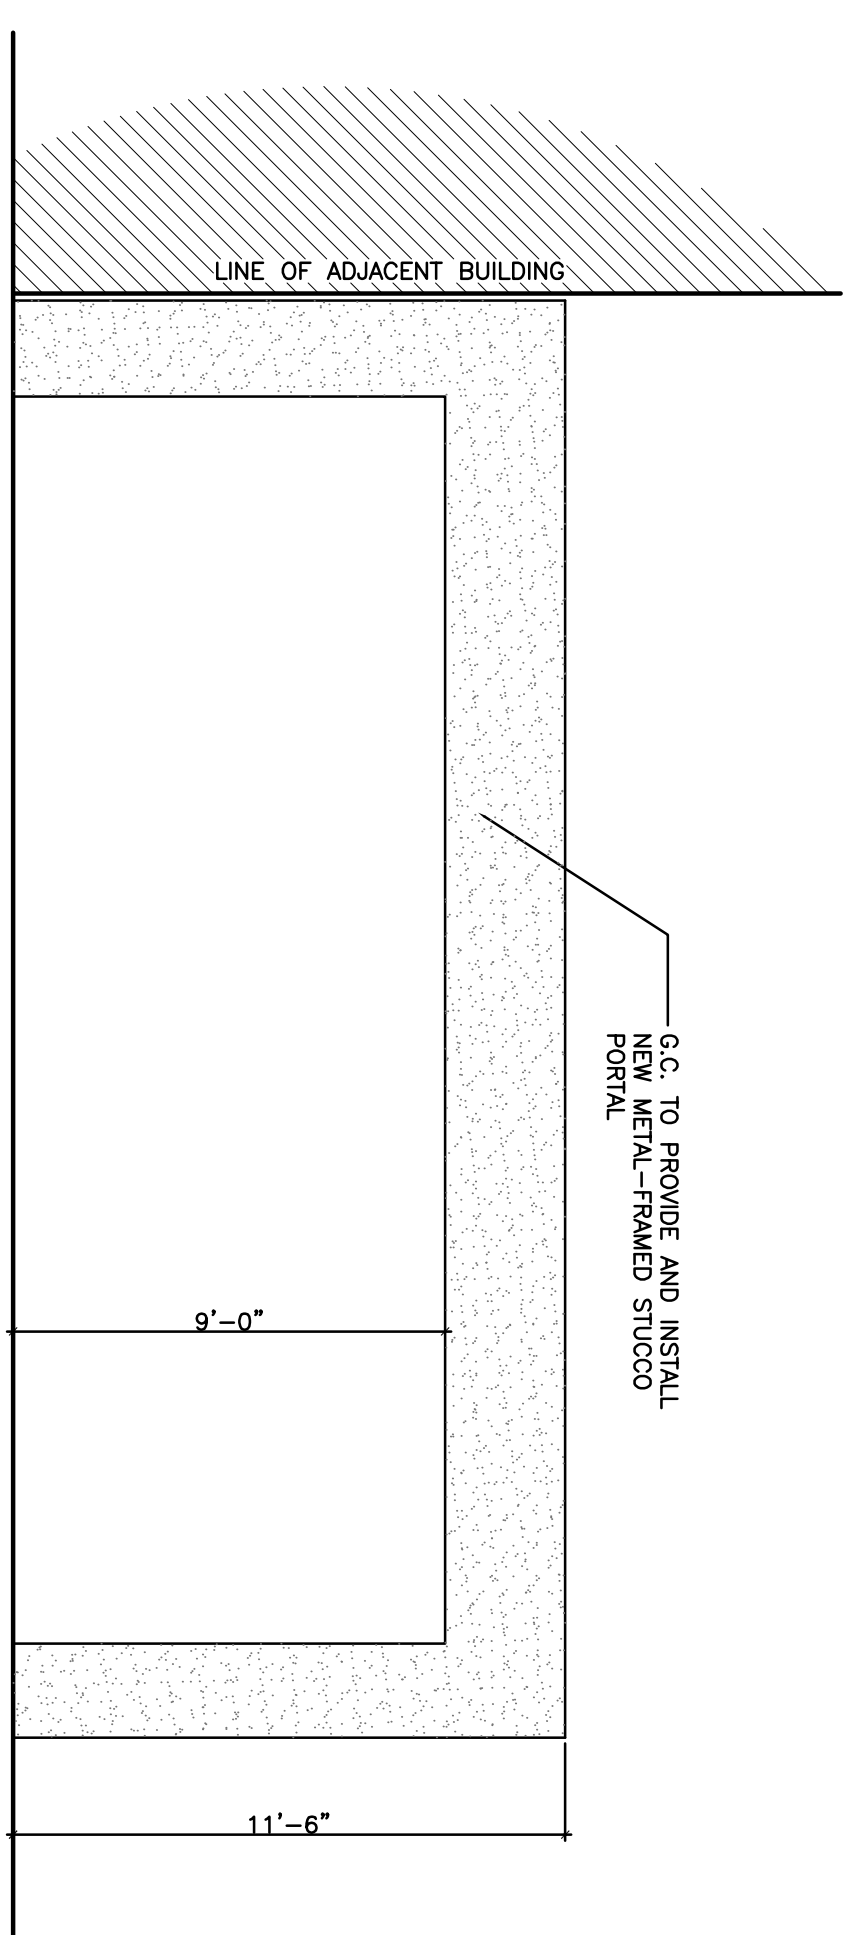


BUILDING ENTRY CANOPY ENLARGED PLAN SCALE: 1/4" = 1'-0" (2)

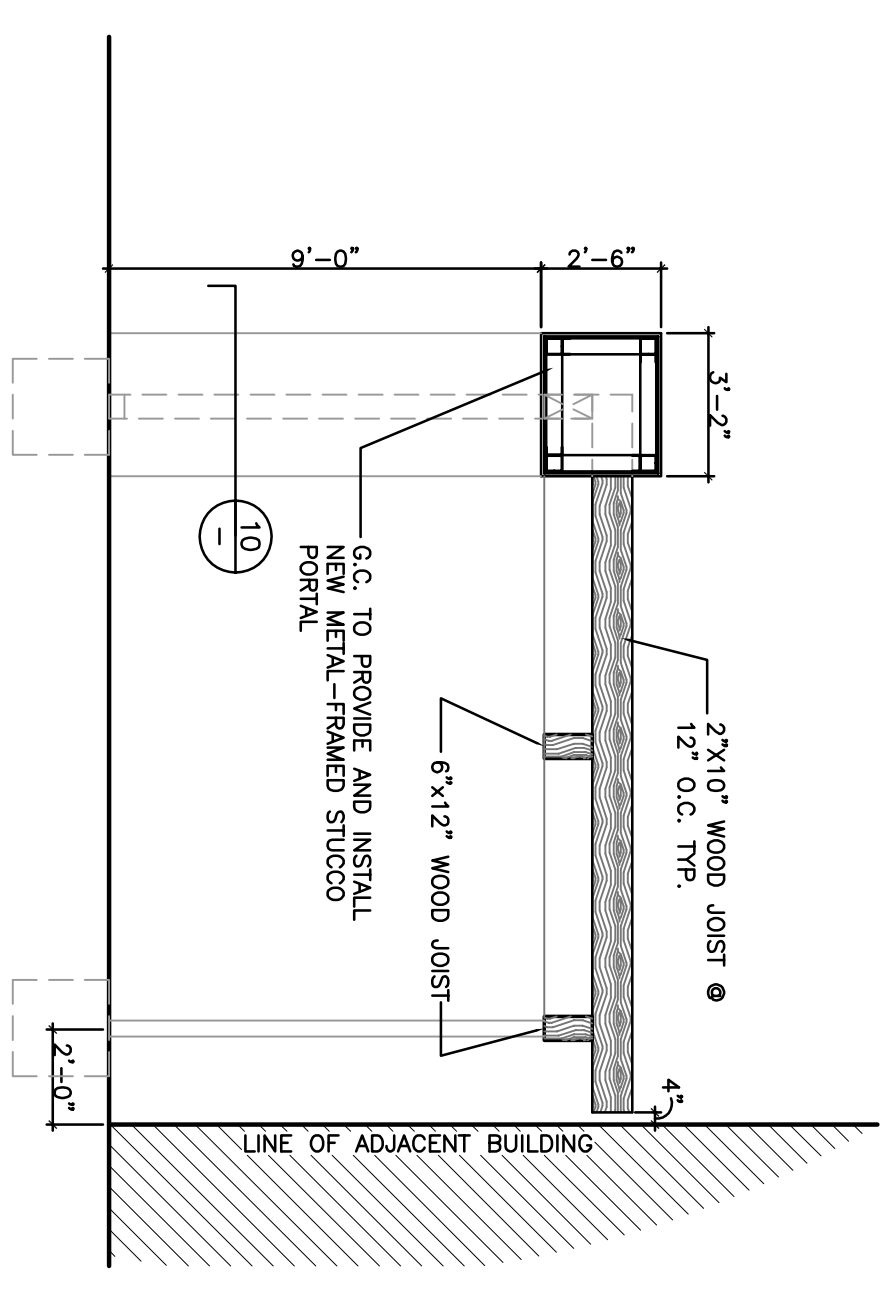

SECTION SCALE: 1/4" = 1'-0" (9)

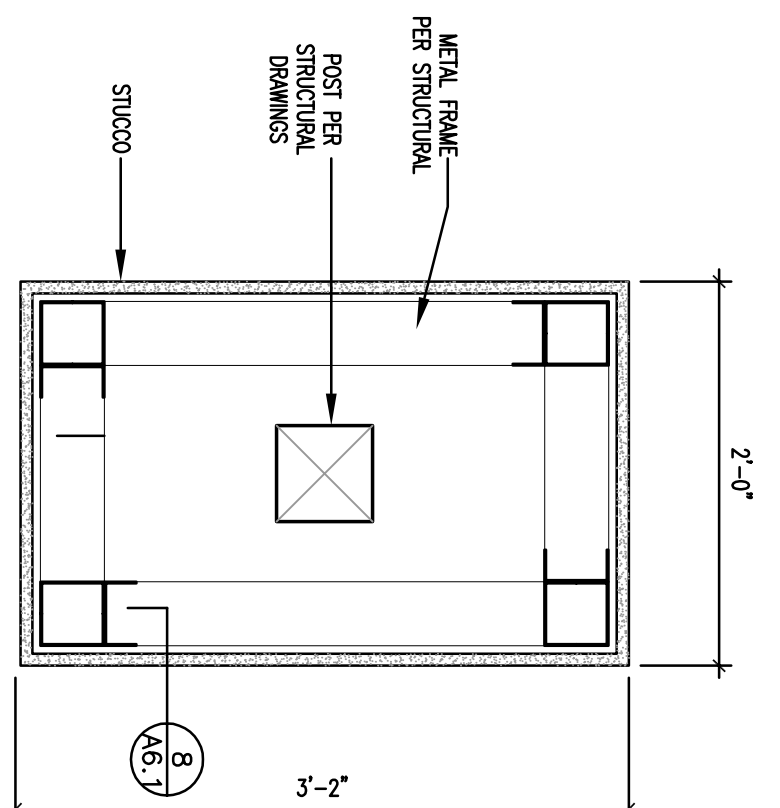

SECTION @ PORTAL SCALE: 1/4" = 1'-0" (10)

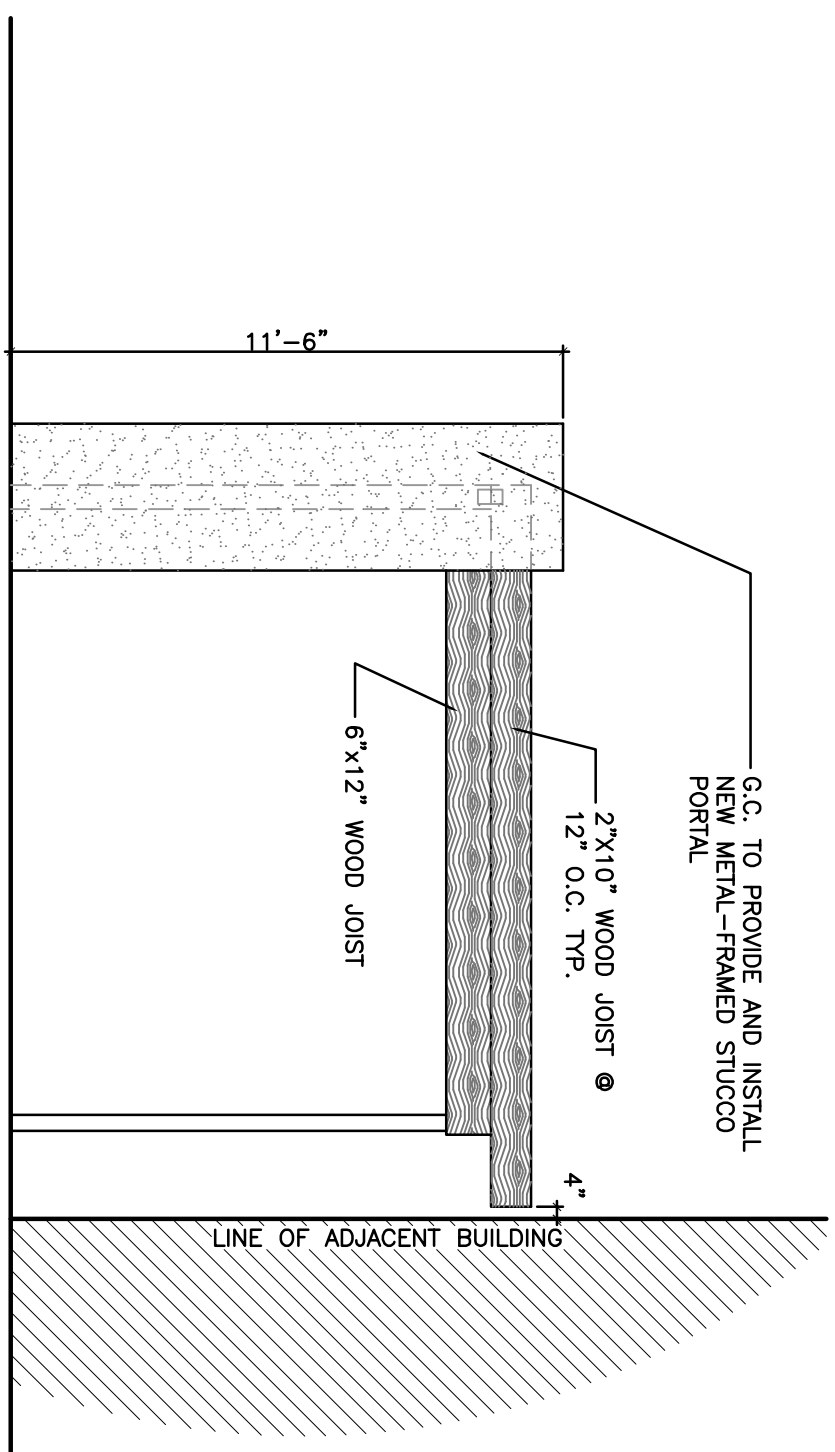

BUILDING ENTRY CANOPY ELEVATION SCALE: 1/4" = 1'-0" (4)

17									
18	14	13	12	11	10	9	8	7	6
19	15	16	17	18	19	20	21	22	23