


**RIGHT SIDE ELEVATION**  
SCALE 3/32"=1'-0"

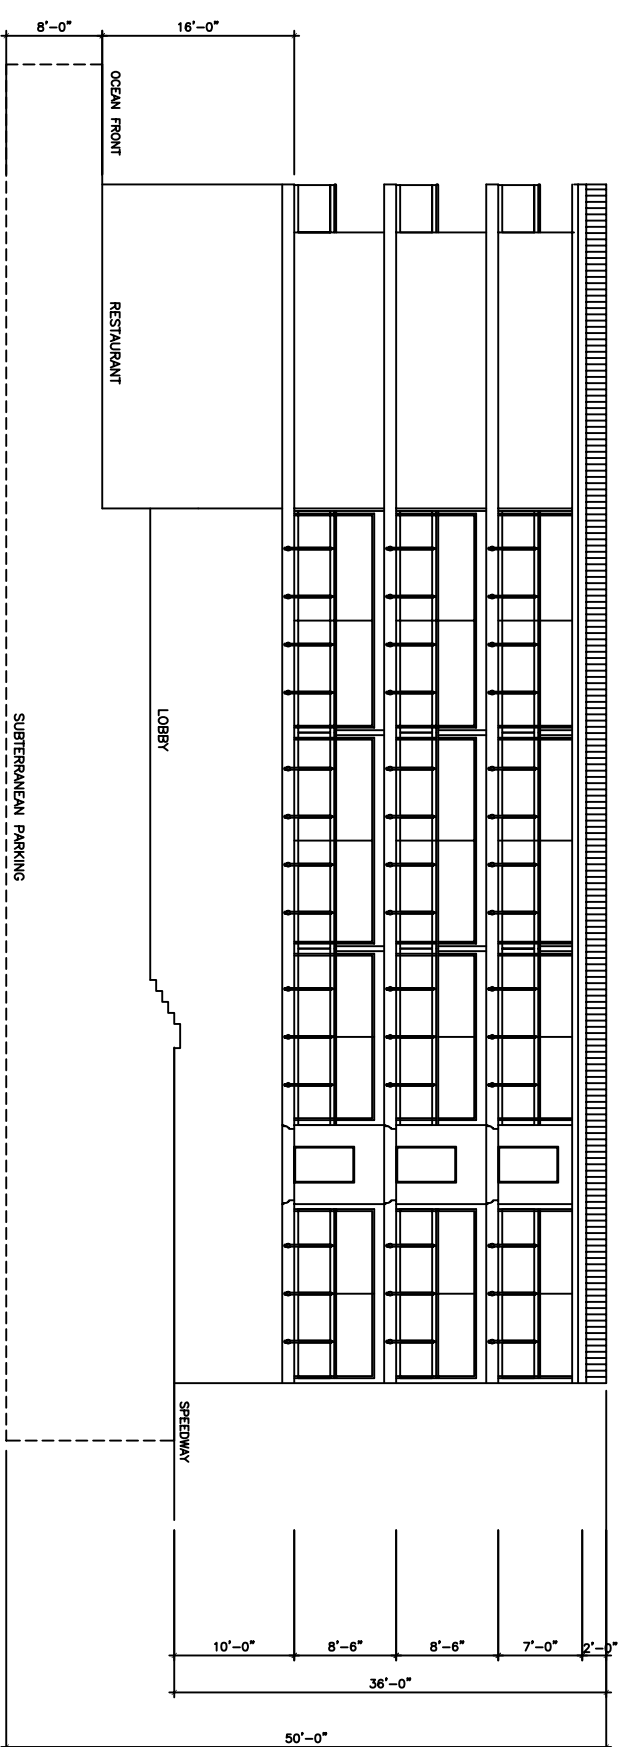

**LEFT SIDE ELEVATION**  
SCALE 3/32"=1'-0"

REVISIONS:

Project Owner:

Project Title:  
5 - STAR LUXURY HOTEL  
305-309 OCEAN FRONT WALK  
VENICE BEACH, CA

Sheet Contents:  
RIGHT SIDE ELEVATION  
LEFT SIDE ELEVATION

SHEET NO. A-4  
DATE: 02 MAY '08  
DRAWN: UT01