


SECTION
SCALE 3/32"=1'-0"

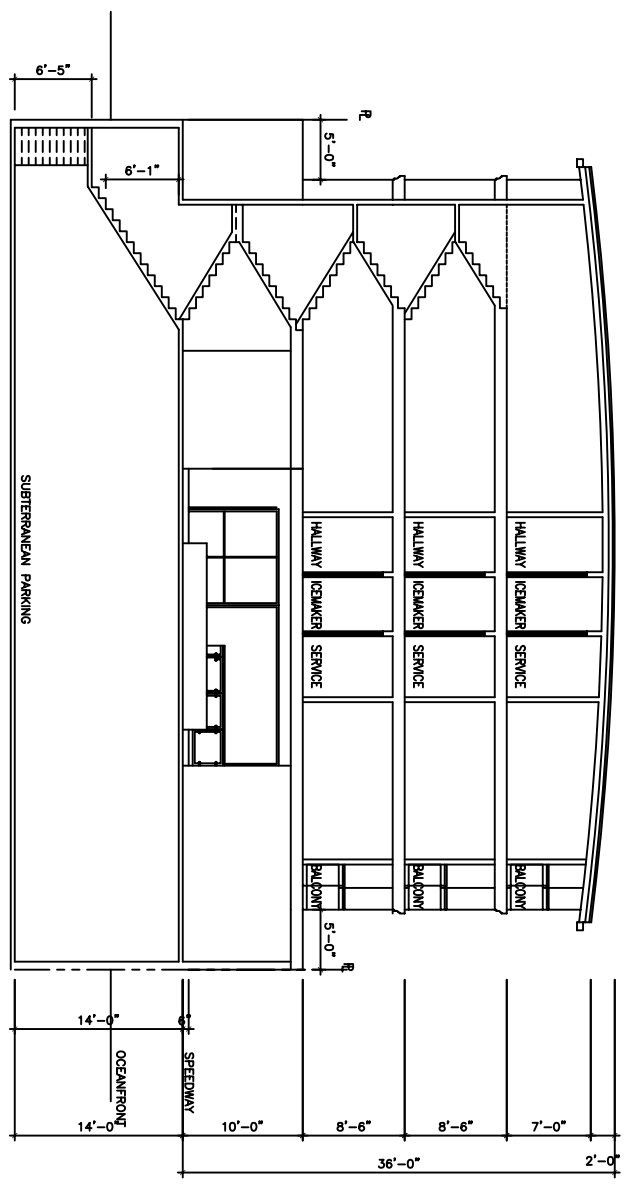

SECTION
SCALE 3/32"=1'-0"

REVISIONS:

Project Owner:

Project Title:
5 - STAR LUXURY HOTEL
305-309 OCEAN FRONT WALK
VENICE BEACH, CA

Sheet Contents:
SECTION

SHEET NO. A-5
DATE: 02 MAY '08
DRAWN: UT01