

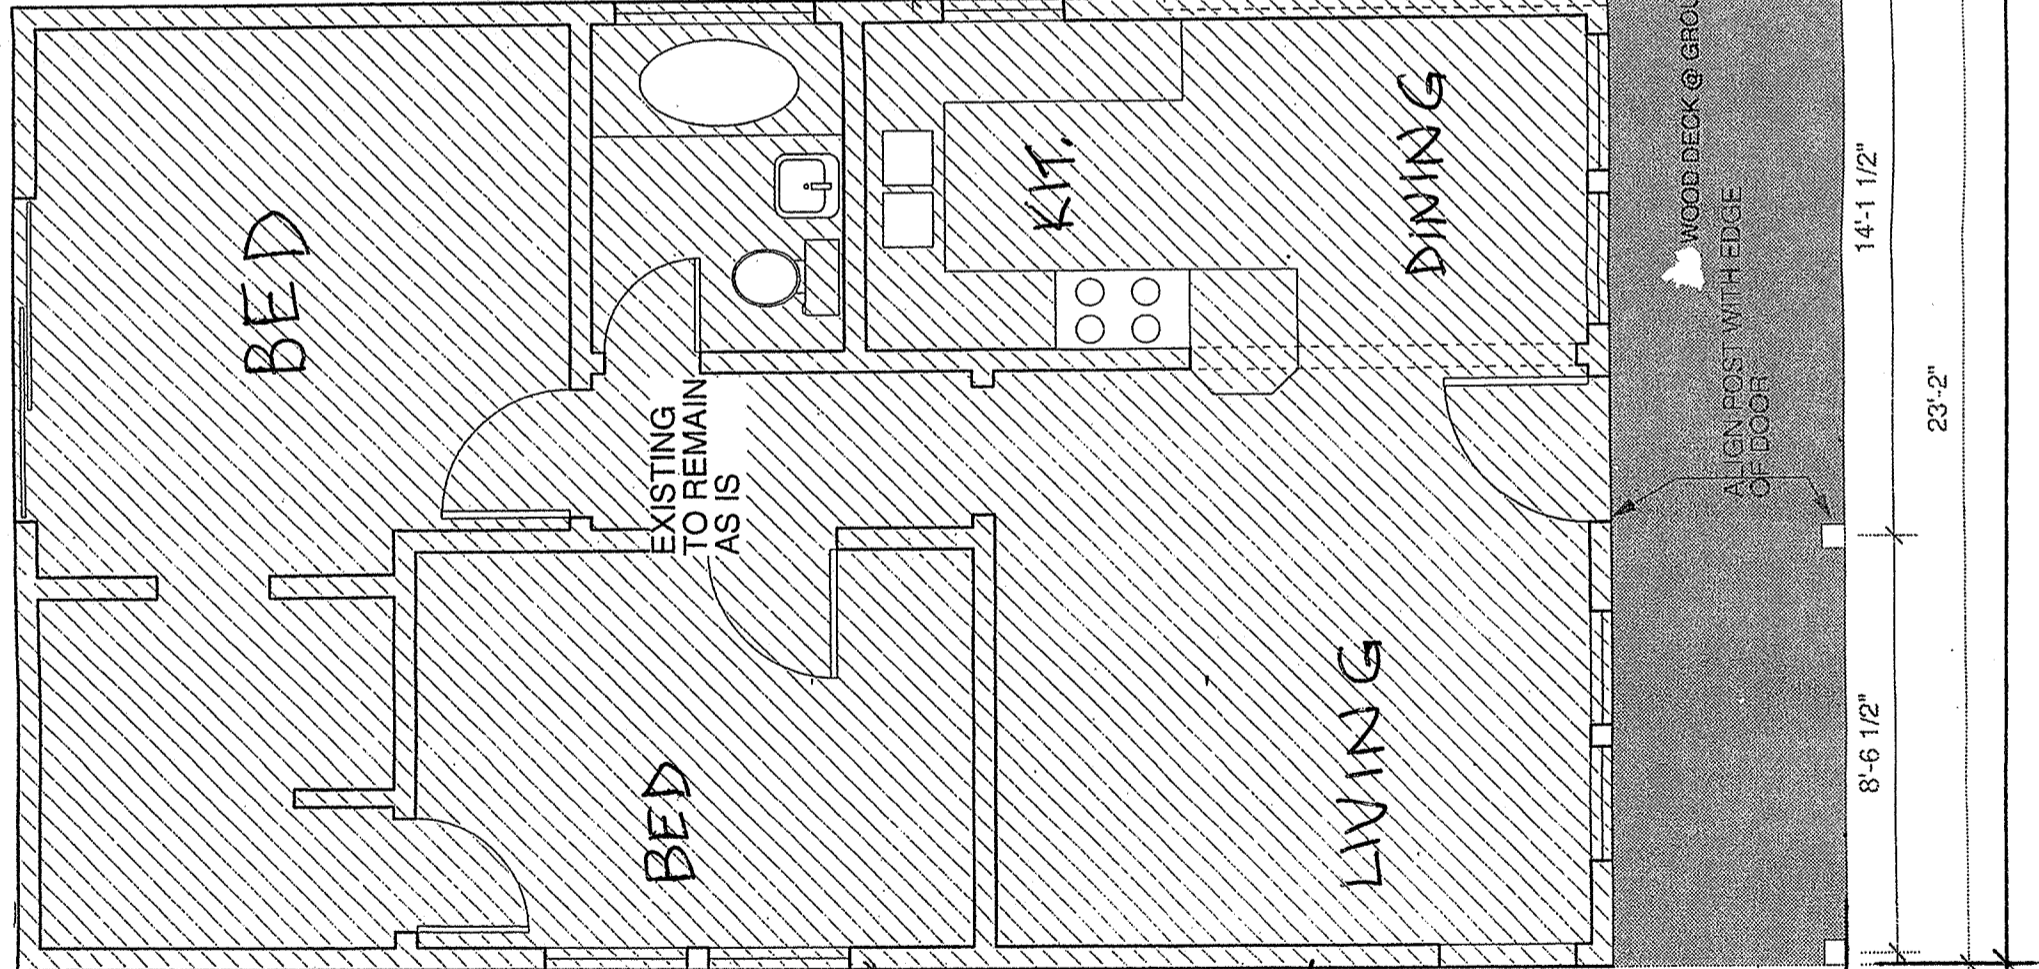


(FIRST FLOOR) 2816 GRAND CANAL. 693 SQ.FT.

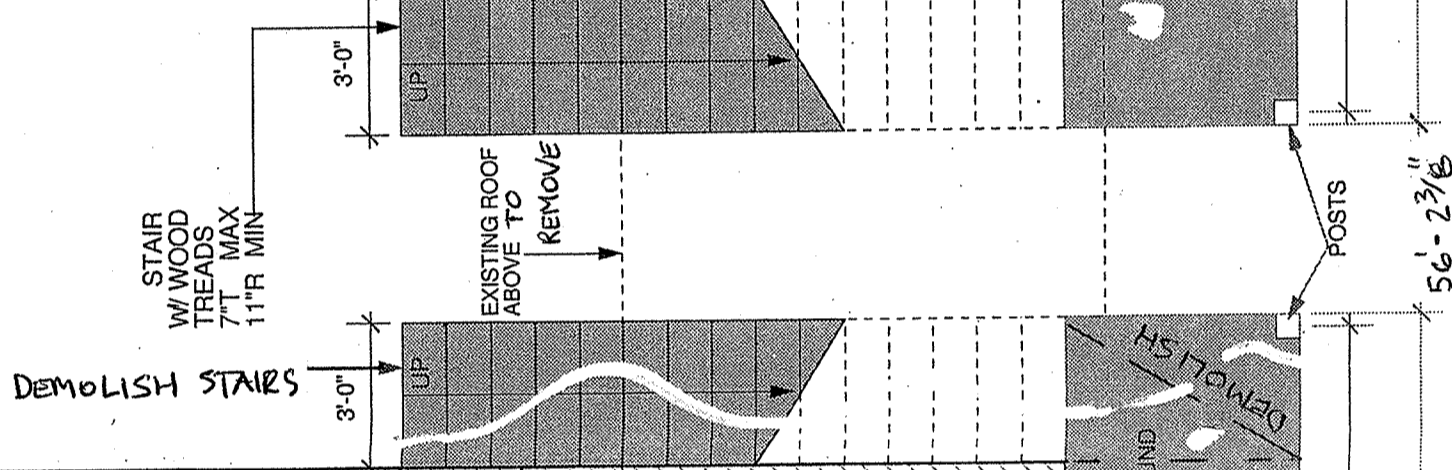

(FIRST FLOOR)
2812 GRAND CANAL
693 SQ.FT.

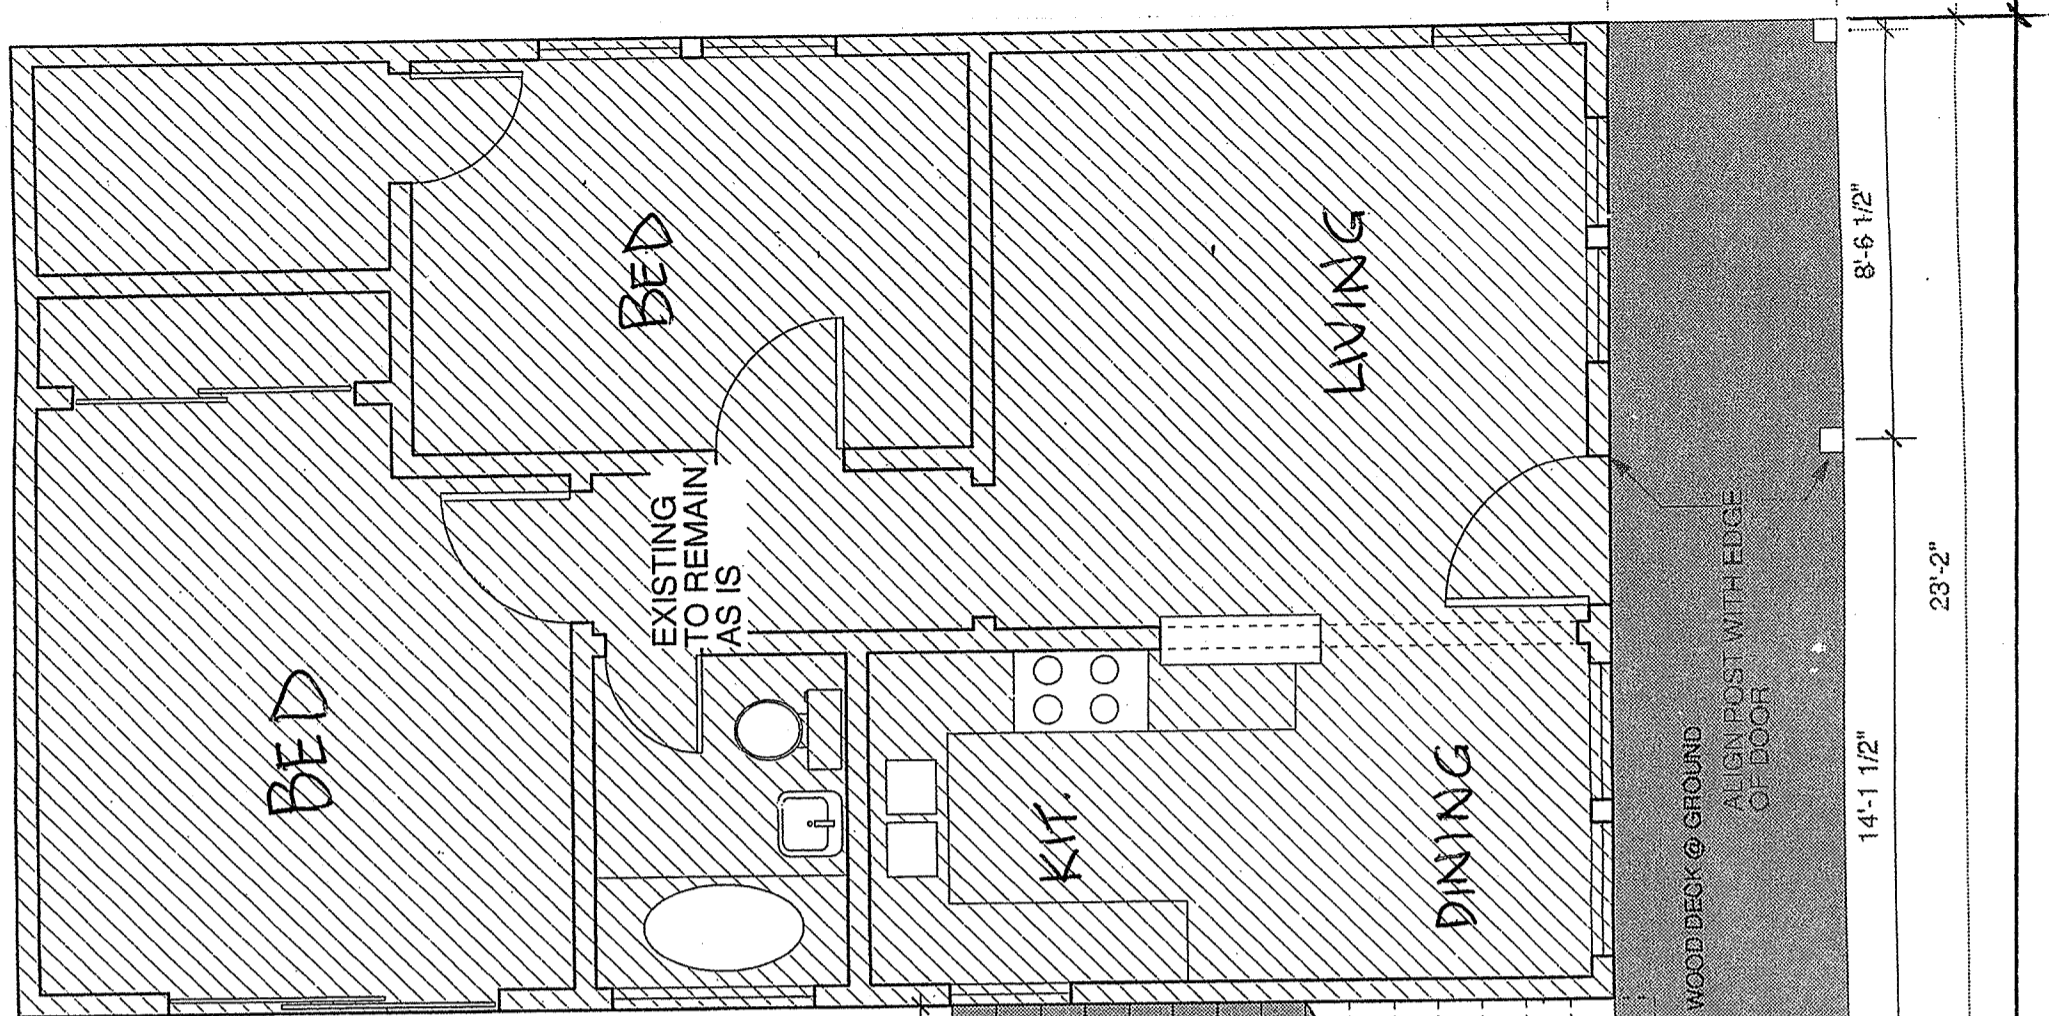

33'-1 7/8"

SCALE:
1/4" = 1'-0"

A2