


# A

## TRANSVERSAL SECTION

SCALE: 1/4" = 1'-0"



- ### MATERIAL LEGENDS
- 1 VENEER BRICK OVER TWO COATS OF PLASTER OVER W/M OVER 2 LAYERS PAPER
  - 2 SOLDIER BRICK HEADER
  - 3 7/8" SMOOTH TROWEL PLASTER OVER WOVEN MESH OVER 2 LAYERS OF PAPER
  - 4 METAL COPING - 24 GA
  - 5 EXPOSED STEEL COLUMNS AND BEAMS
  - 6 STEEL TUBE POST
  - 7 WINDOW AND DOOR SYSTEM
  - 8 VENGE WOOD FRAME W/ GLASS INSERT
  - 9 SEE IM/VIN SCHEDULE SHEET AT 6" DIA. VPOD POLE
  - 10 TENANT SIGNAGE
  - 11 STEEL LADDER - ROOF ACCESS TO MECH.

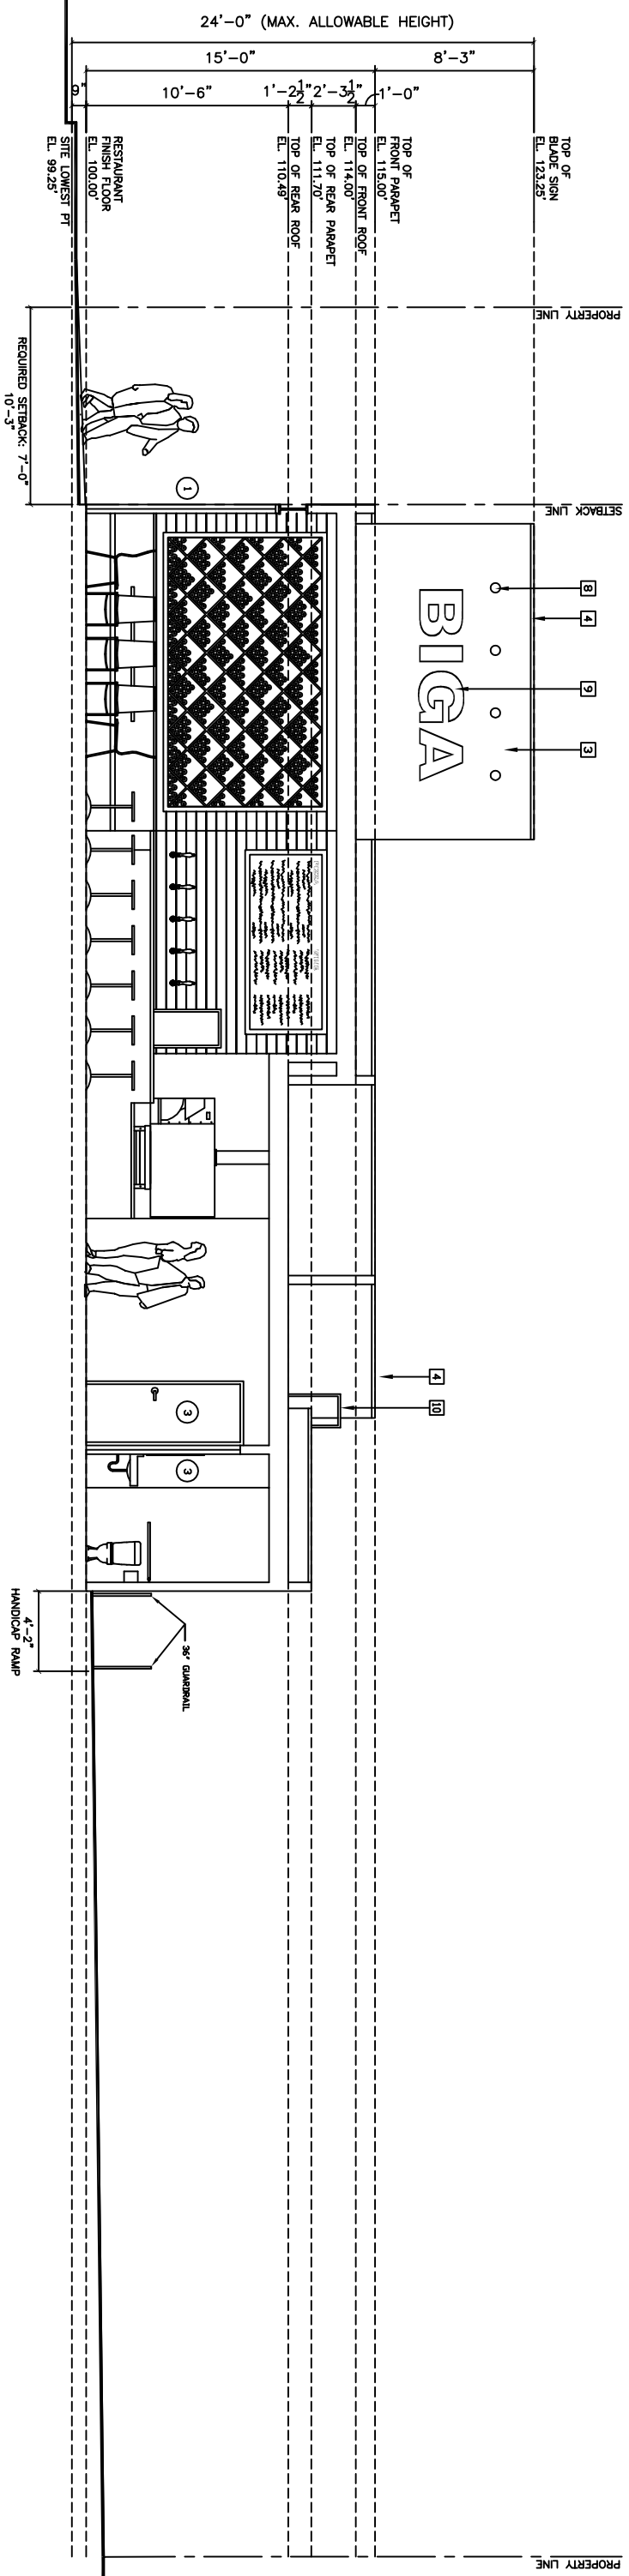

# B

## LONGITUDINAL SECTION

SCALE: 1/4" = 1'-0"



skyhigh productions



# BIGGA

533 ROSE AVE,  
VENICE, CA 90291

DATE	ISSUE/REVISION

SECTIONS

1/4" = 1'-0"

# A 7

P: 310-584-4486  
F: 310-774-0907  
www.skyhigh.com