

2ND FLOOR


728 INDIANA AVE.



⌒

INDIANA AVE.

A3.0.2  
1

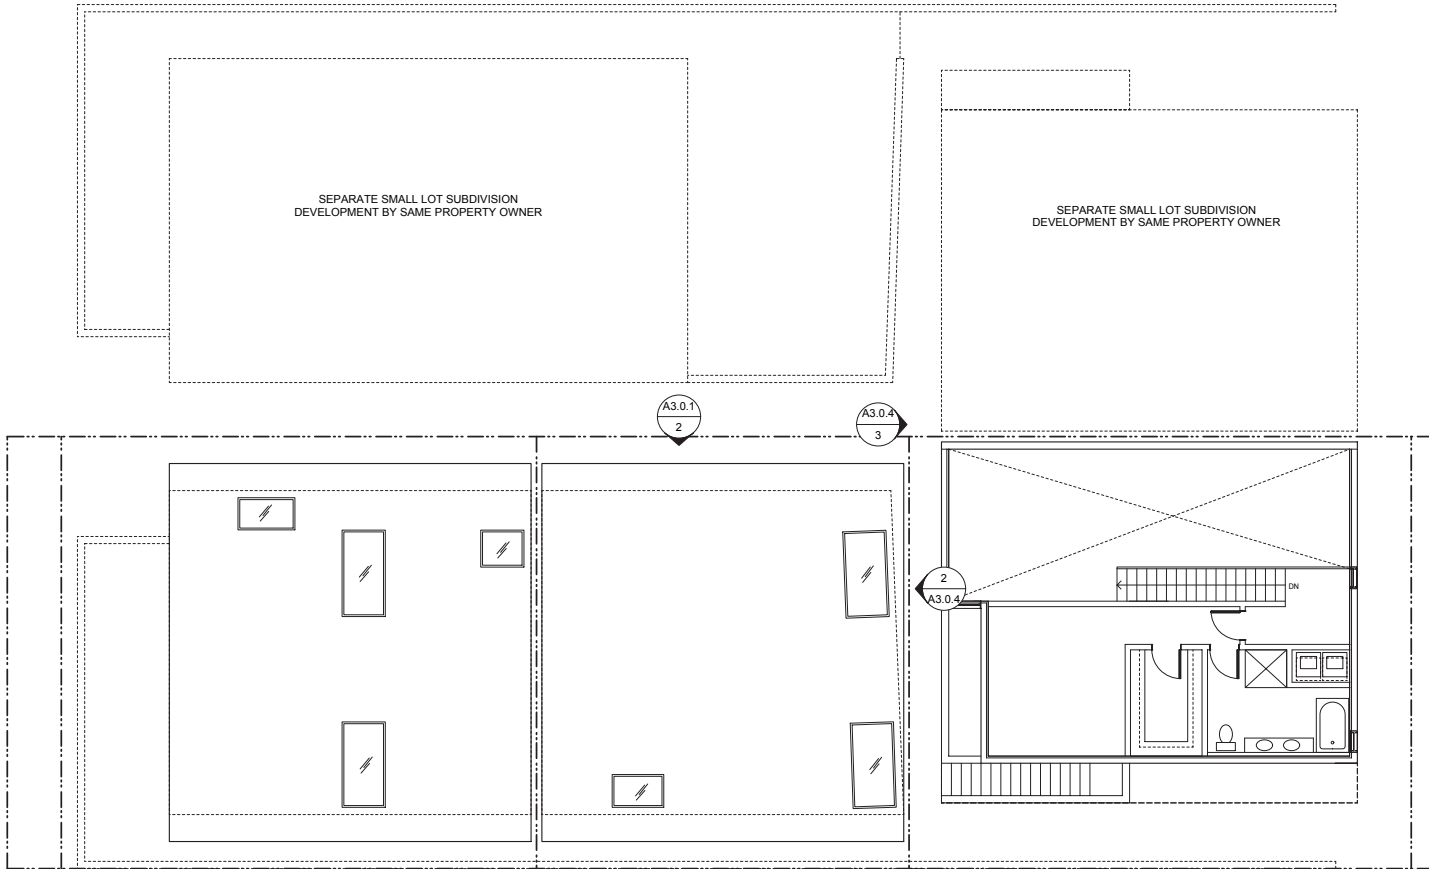

⌒

ALLEY


A3.0.2  
2

A3.0.1  
1

MEZZ/ROOF

728 INDIANA AVE.



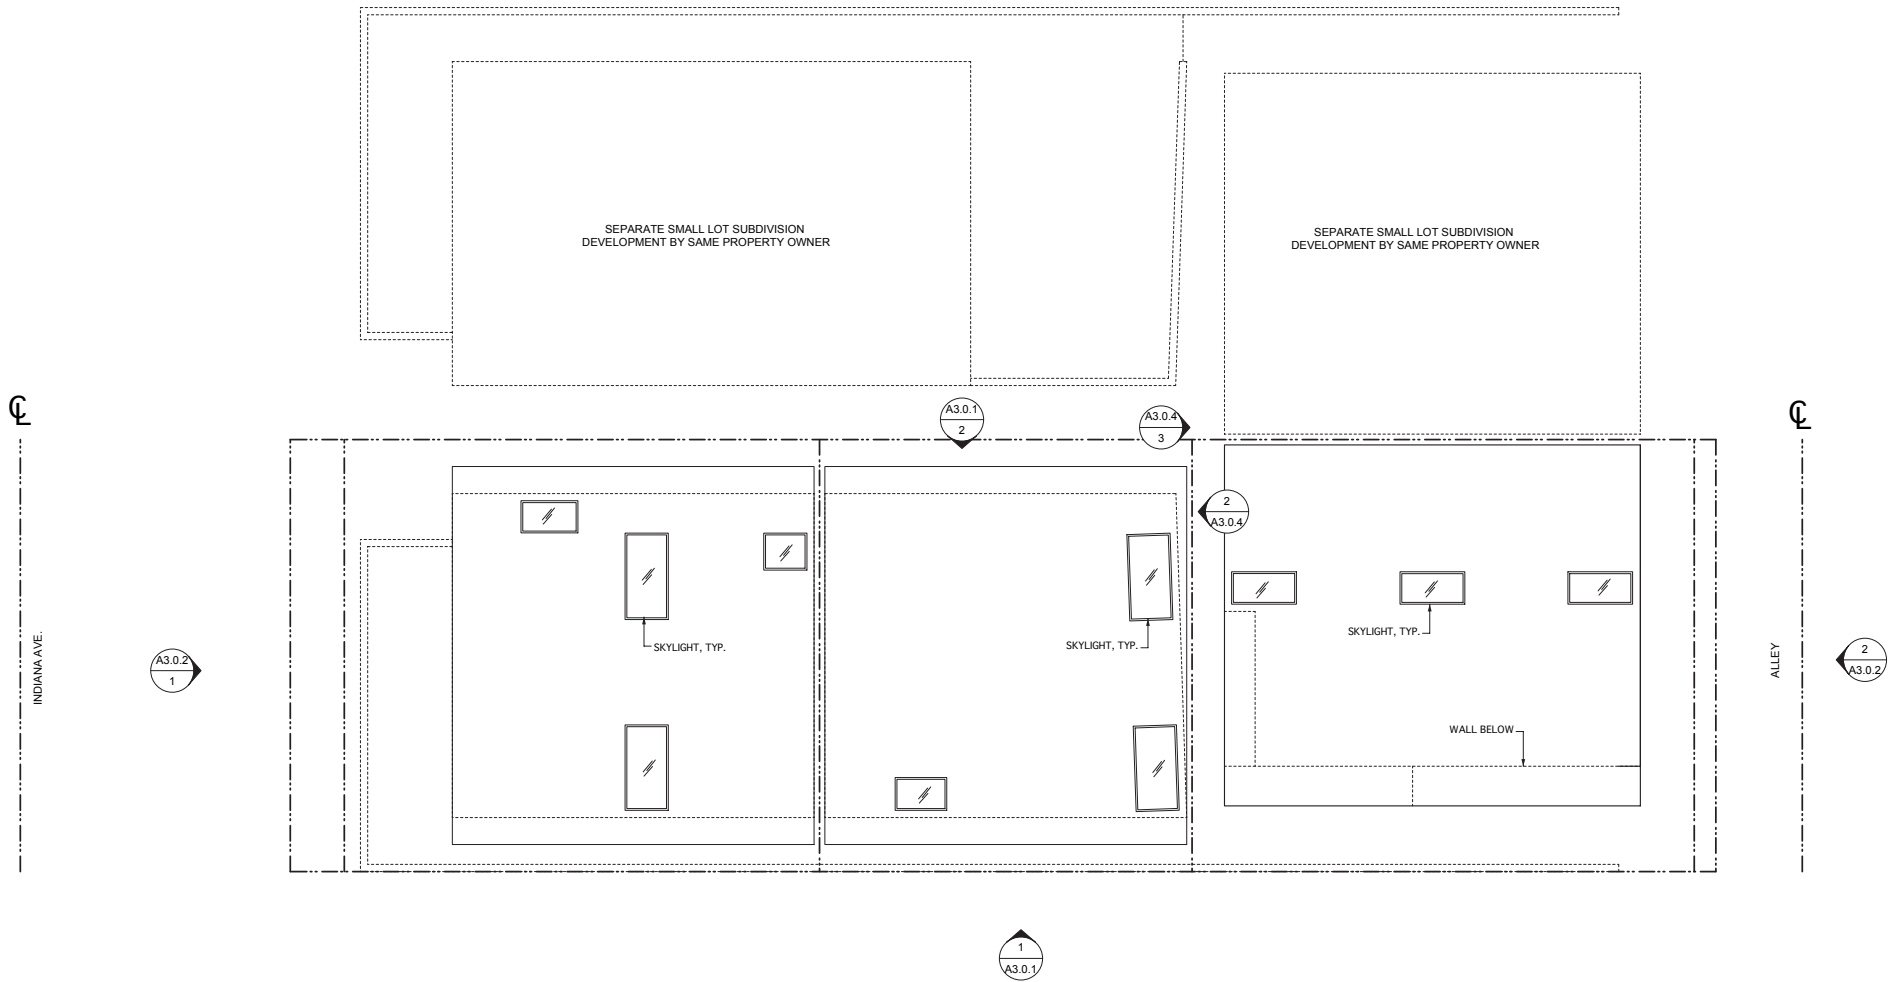

ROOF PLAN

728 INDIANA AVE.

