


SITE PLAN/1ST FLOOR

732 INDIANA AVE.




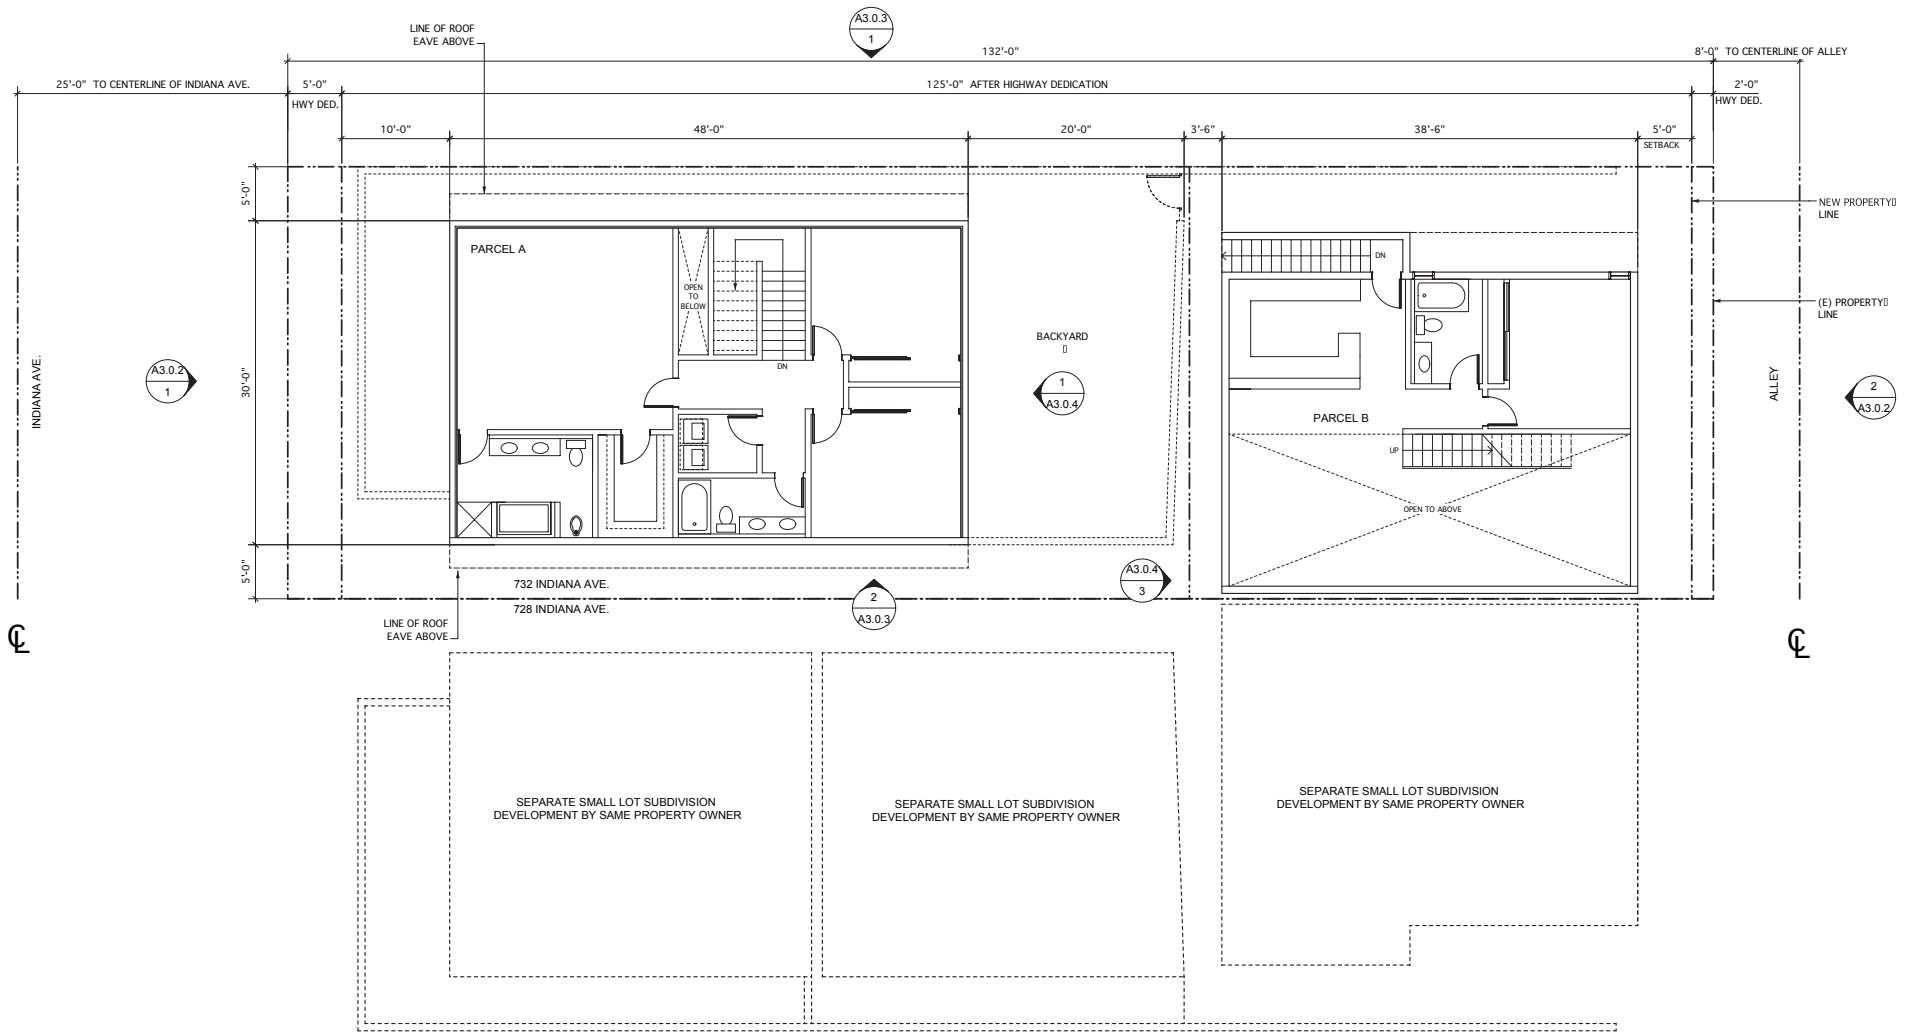

2ND FLOOR

732 INDIANA AVE.




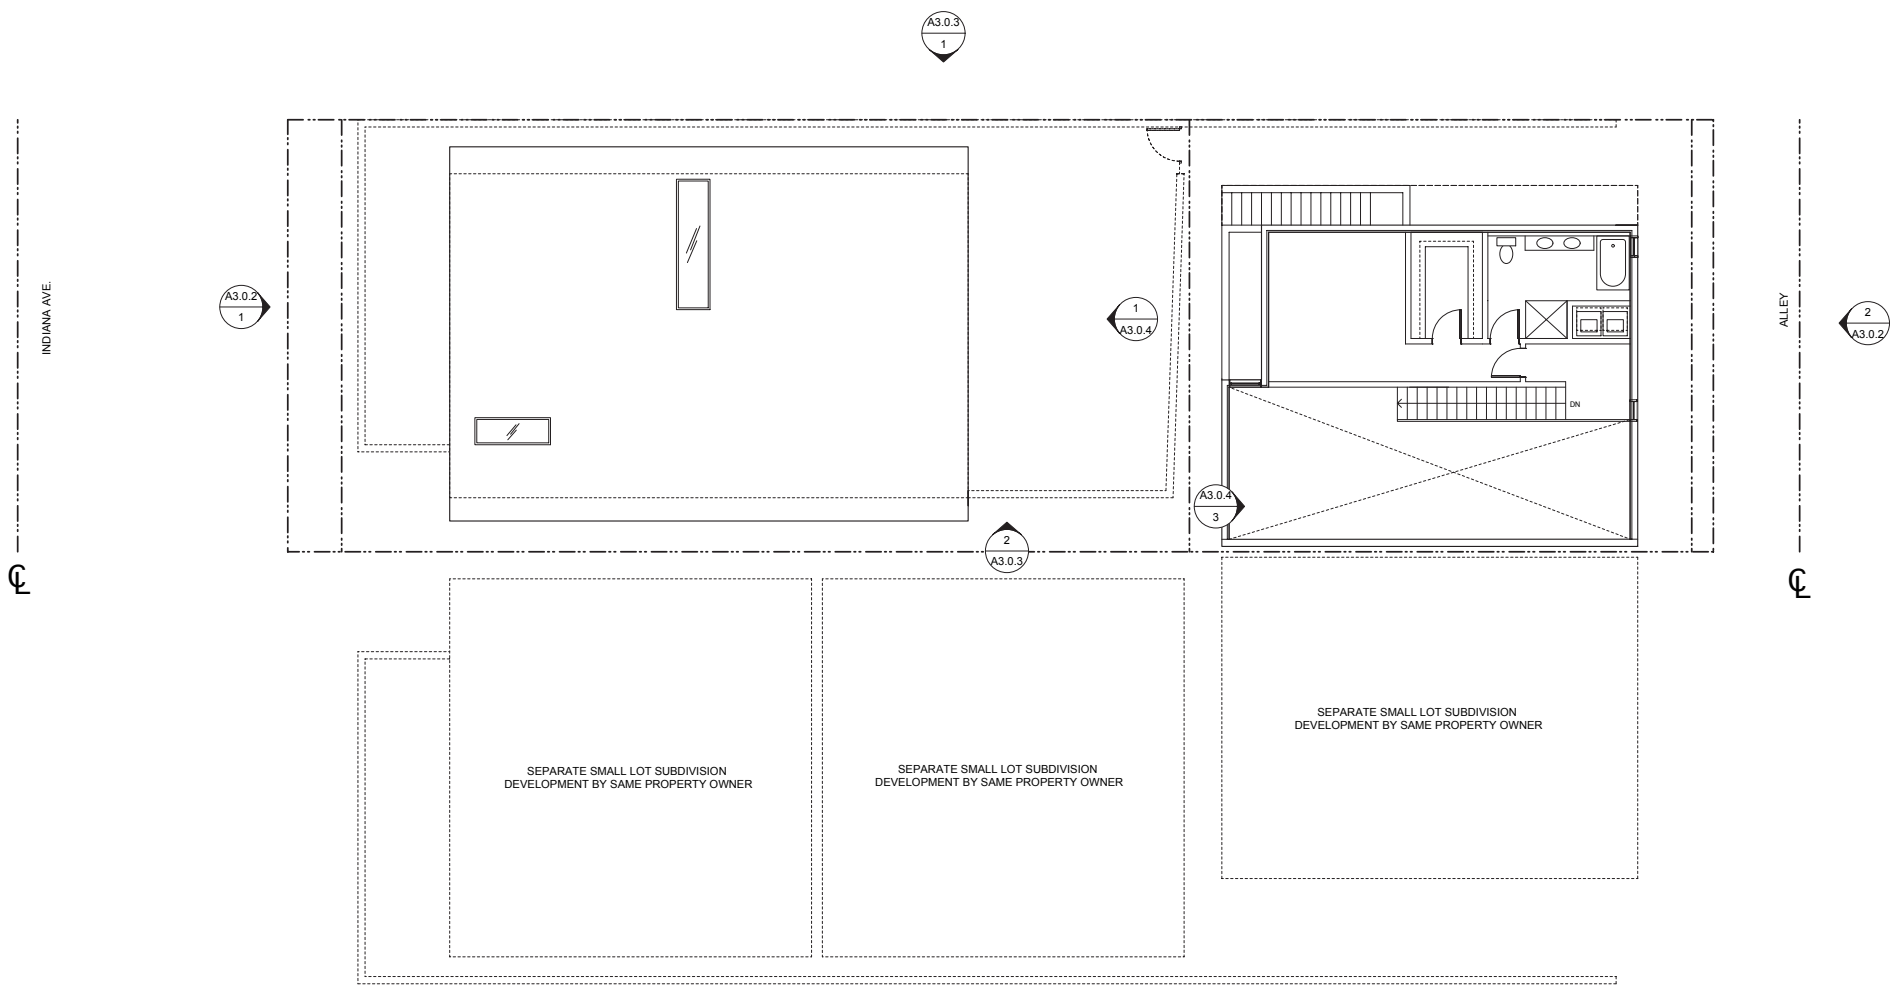

MEZZ/ROOF

732 INDIANA AVE.



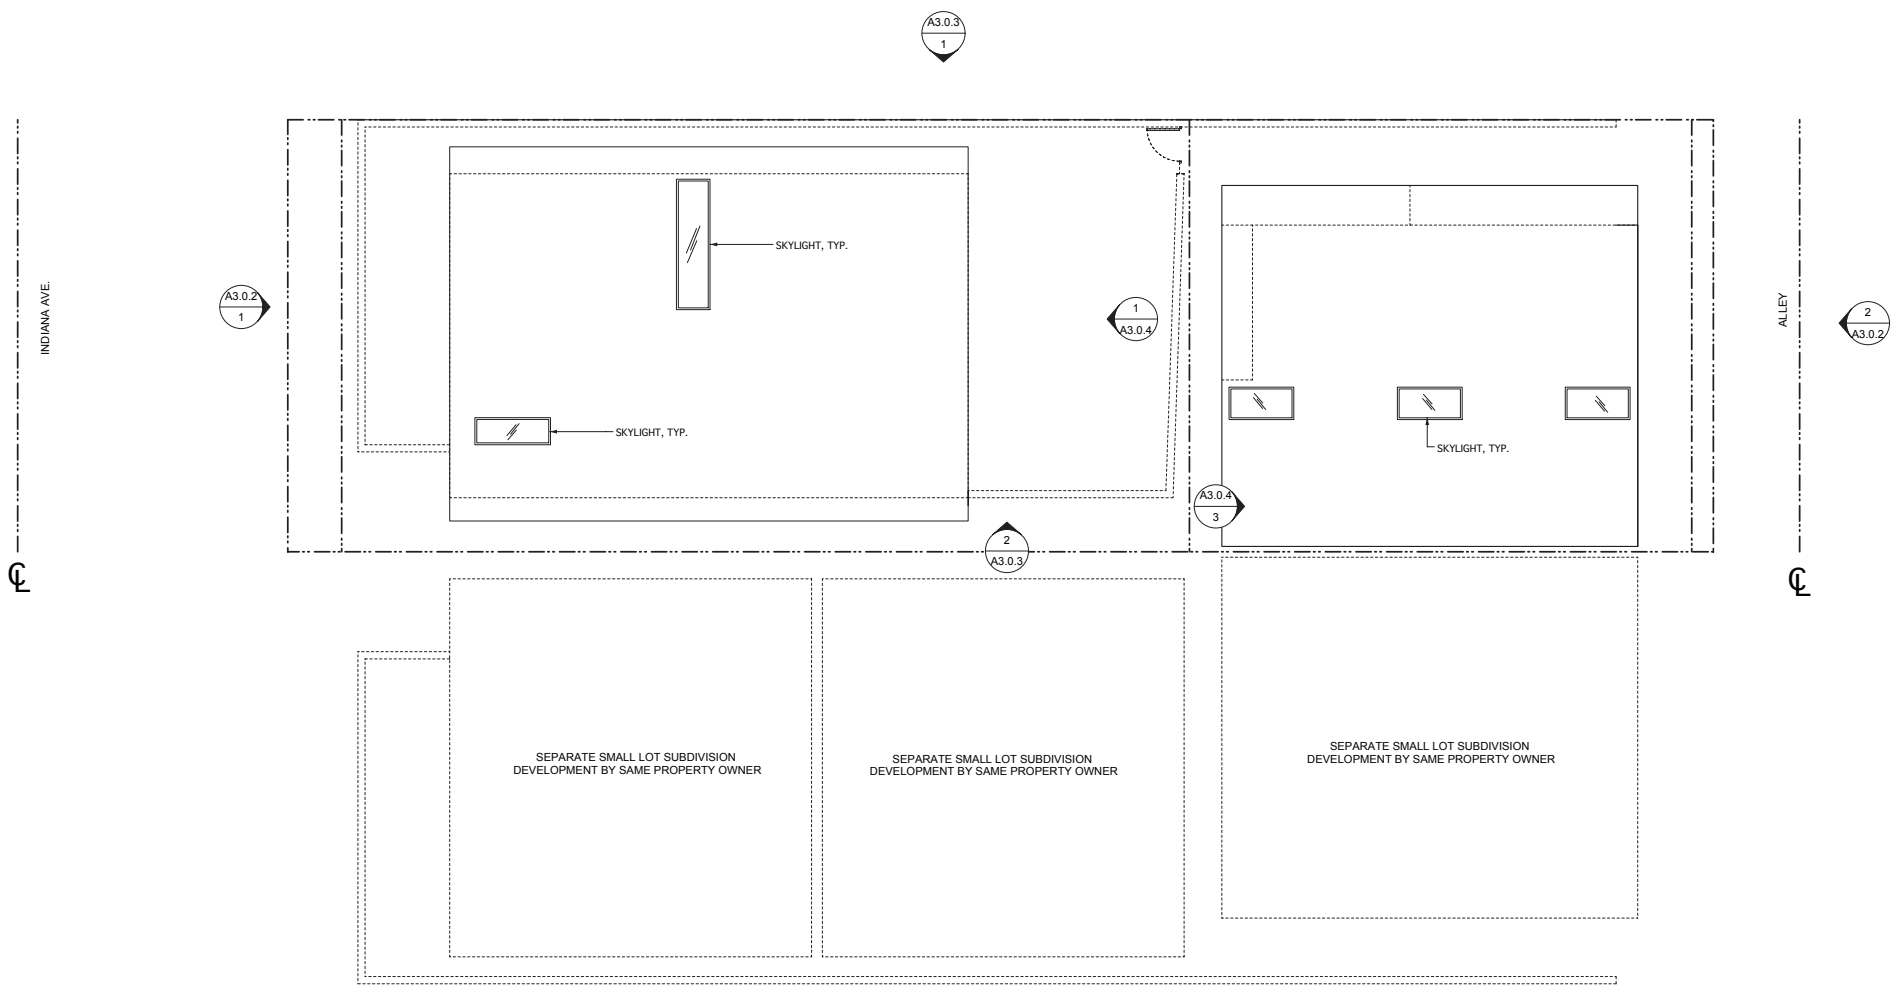

ROOF PLAN

732 INDIANA AVE.

