


Courtyard Elevation
Scale 1/32" = 1'-0"

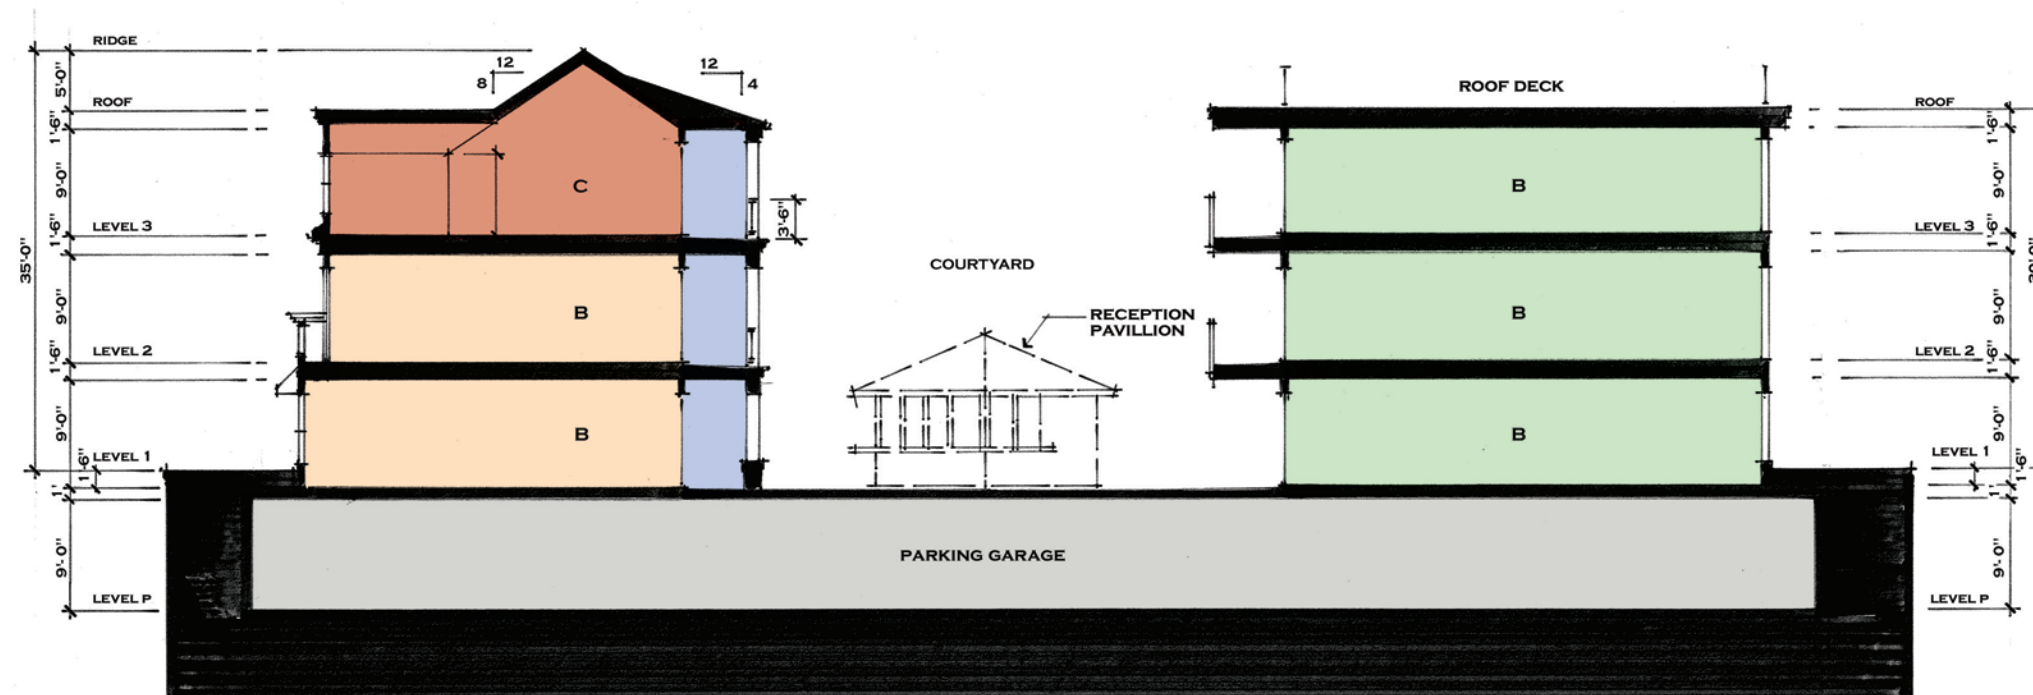

Building Section
Scale 1/32" = 1'-0"

Pali House
VENICE CALIFORNIA

11.15.06



Cunningham Group®