


A Building Cross Section

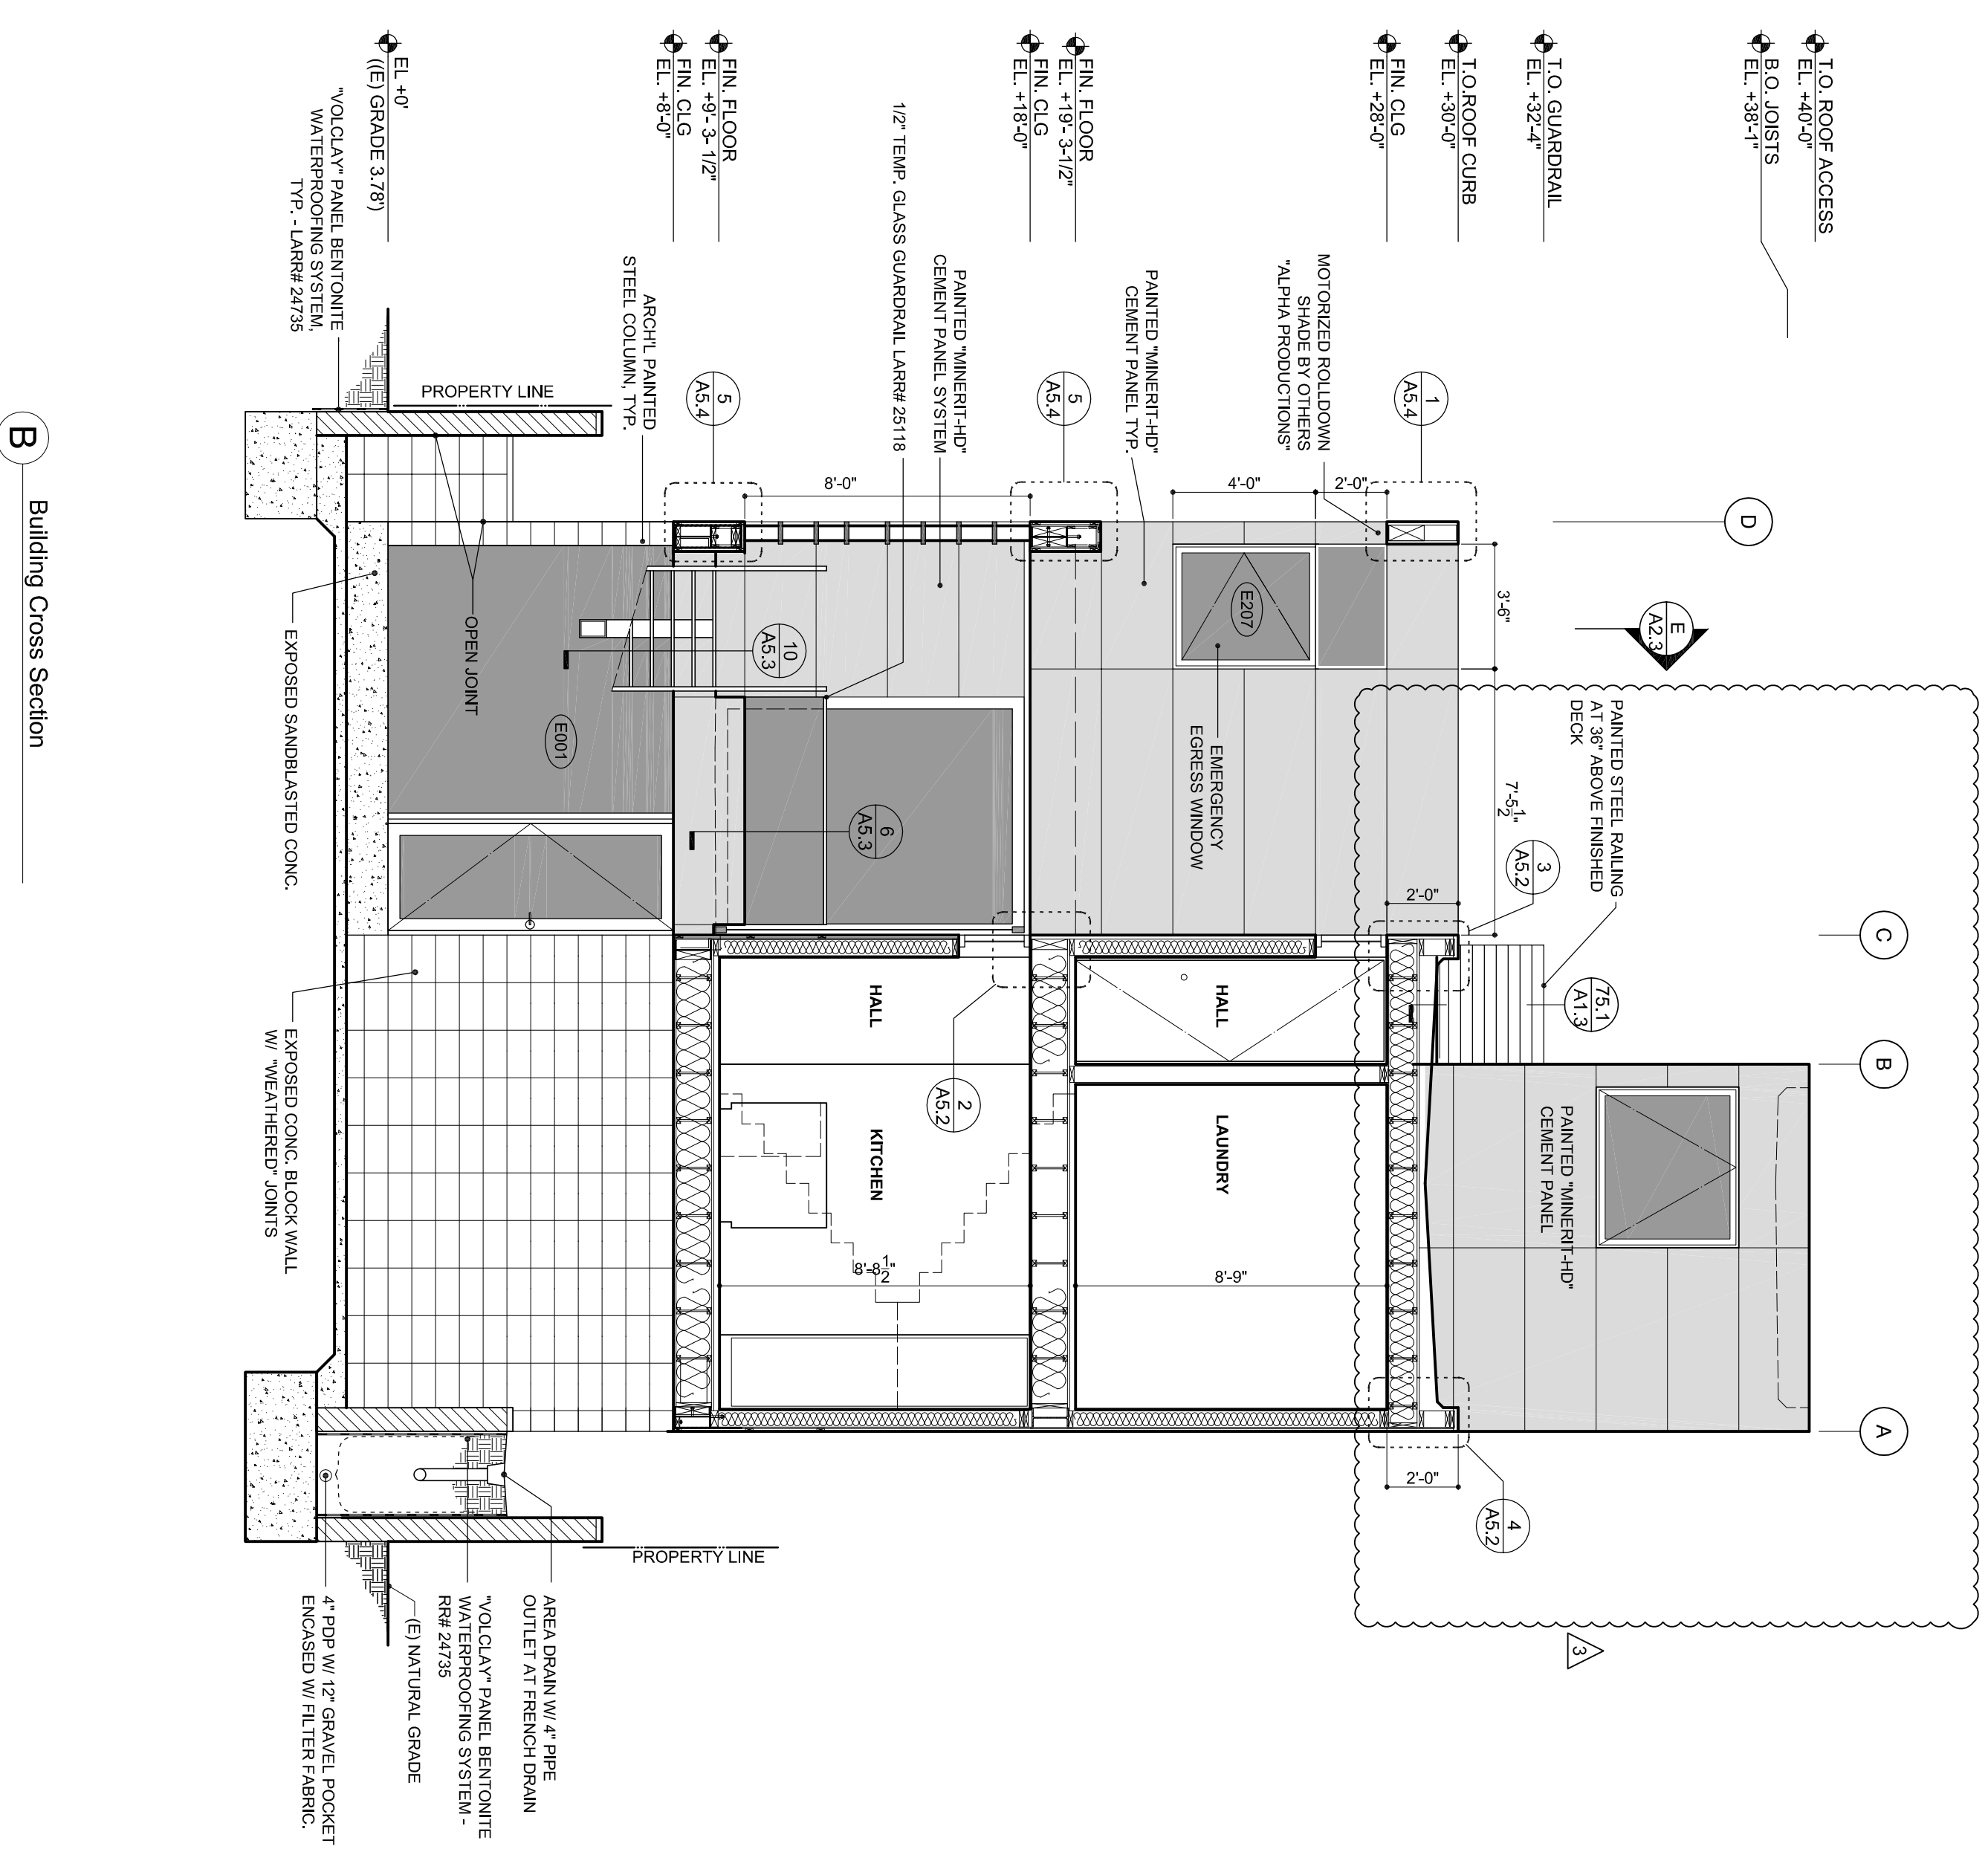

B Building Cross Section

Glen Imani Architects Inc.

410 Sherman Canal, Ventura, CA, 90291 tel: 310.305.5840 fax: 310.822.1801
gleni@gleniaman.com

ISSUE / REVISION	DATE	PROJECT
PLAN/CHECK SUBMITTAL	09.19.06	Amall Residence
PLAN/CHECK RE-SUBMITTAL	12.15.06	
PLAN/CHECK PERMIT	01.30.07	
RooF Access Addition	11.20.07	2830 Springs Dr, Ventura, CA, 90291

DRAWN BY	YD	SHEET NO.
JOB NUMBER	05ARN010	A2.1
SCALE	1/4" = 1'-0"	

Building Cross Sections

Sheet Title: