


PARKING LEVEL 1

39 SPACES

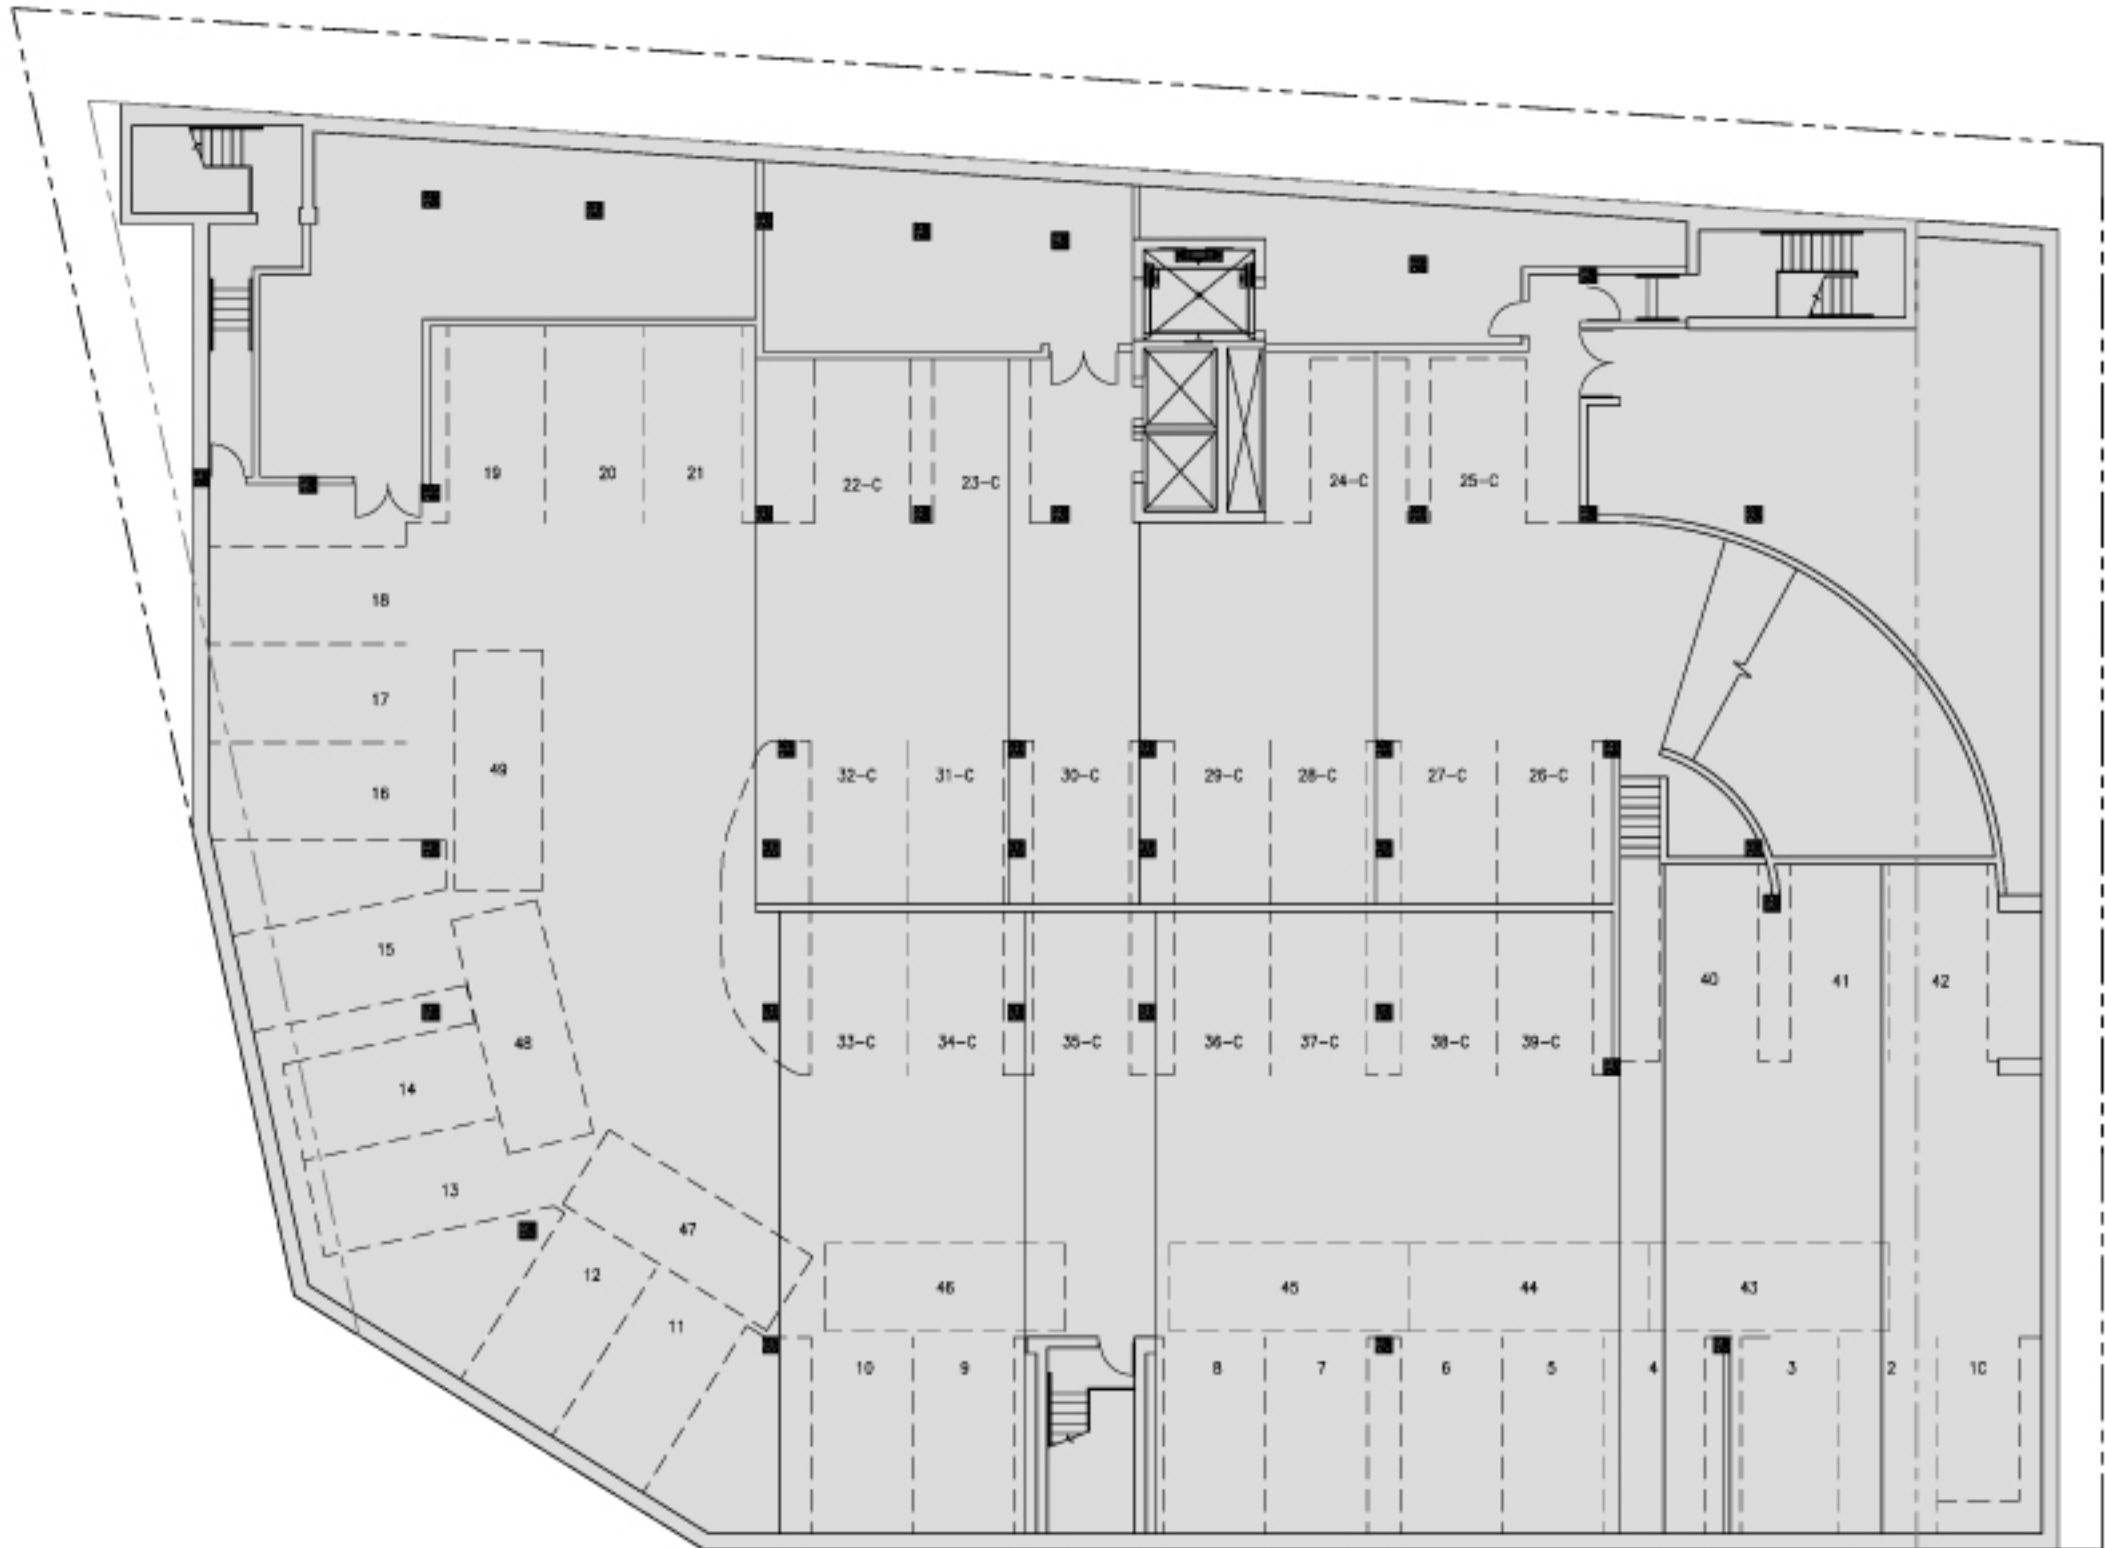


PARKING LEVEL 2


49 SPACES




GROUND FLOOR PLAN

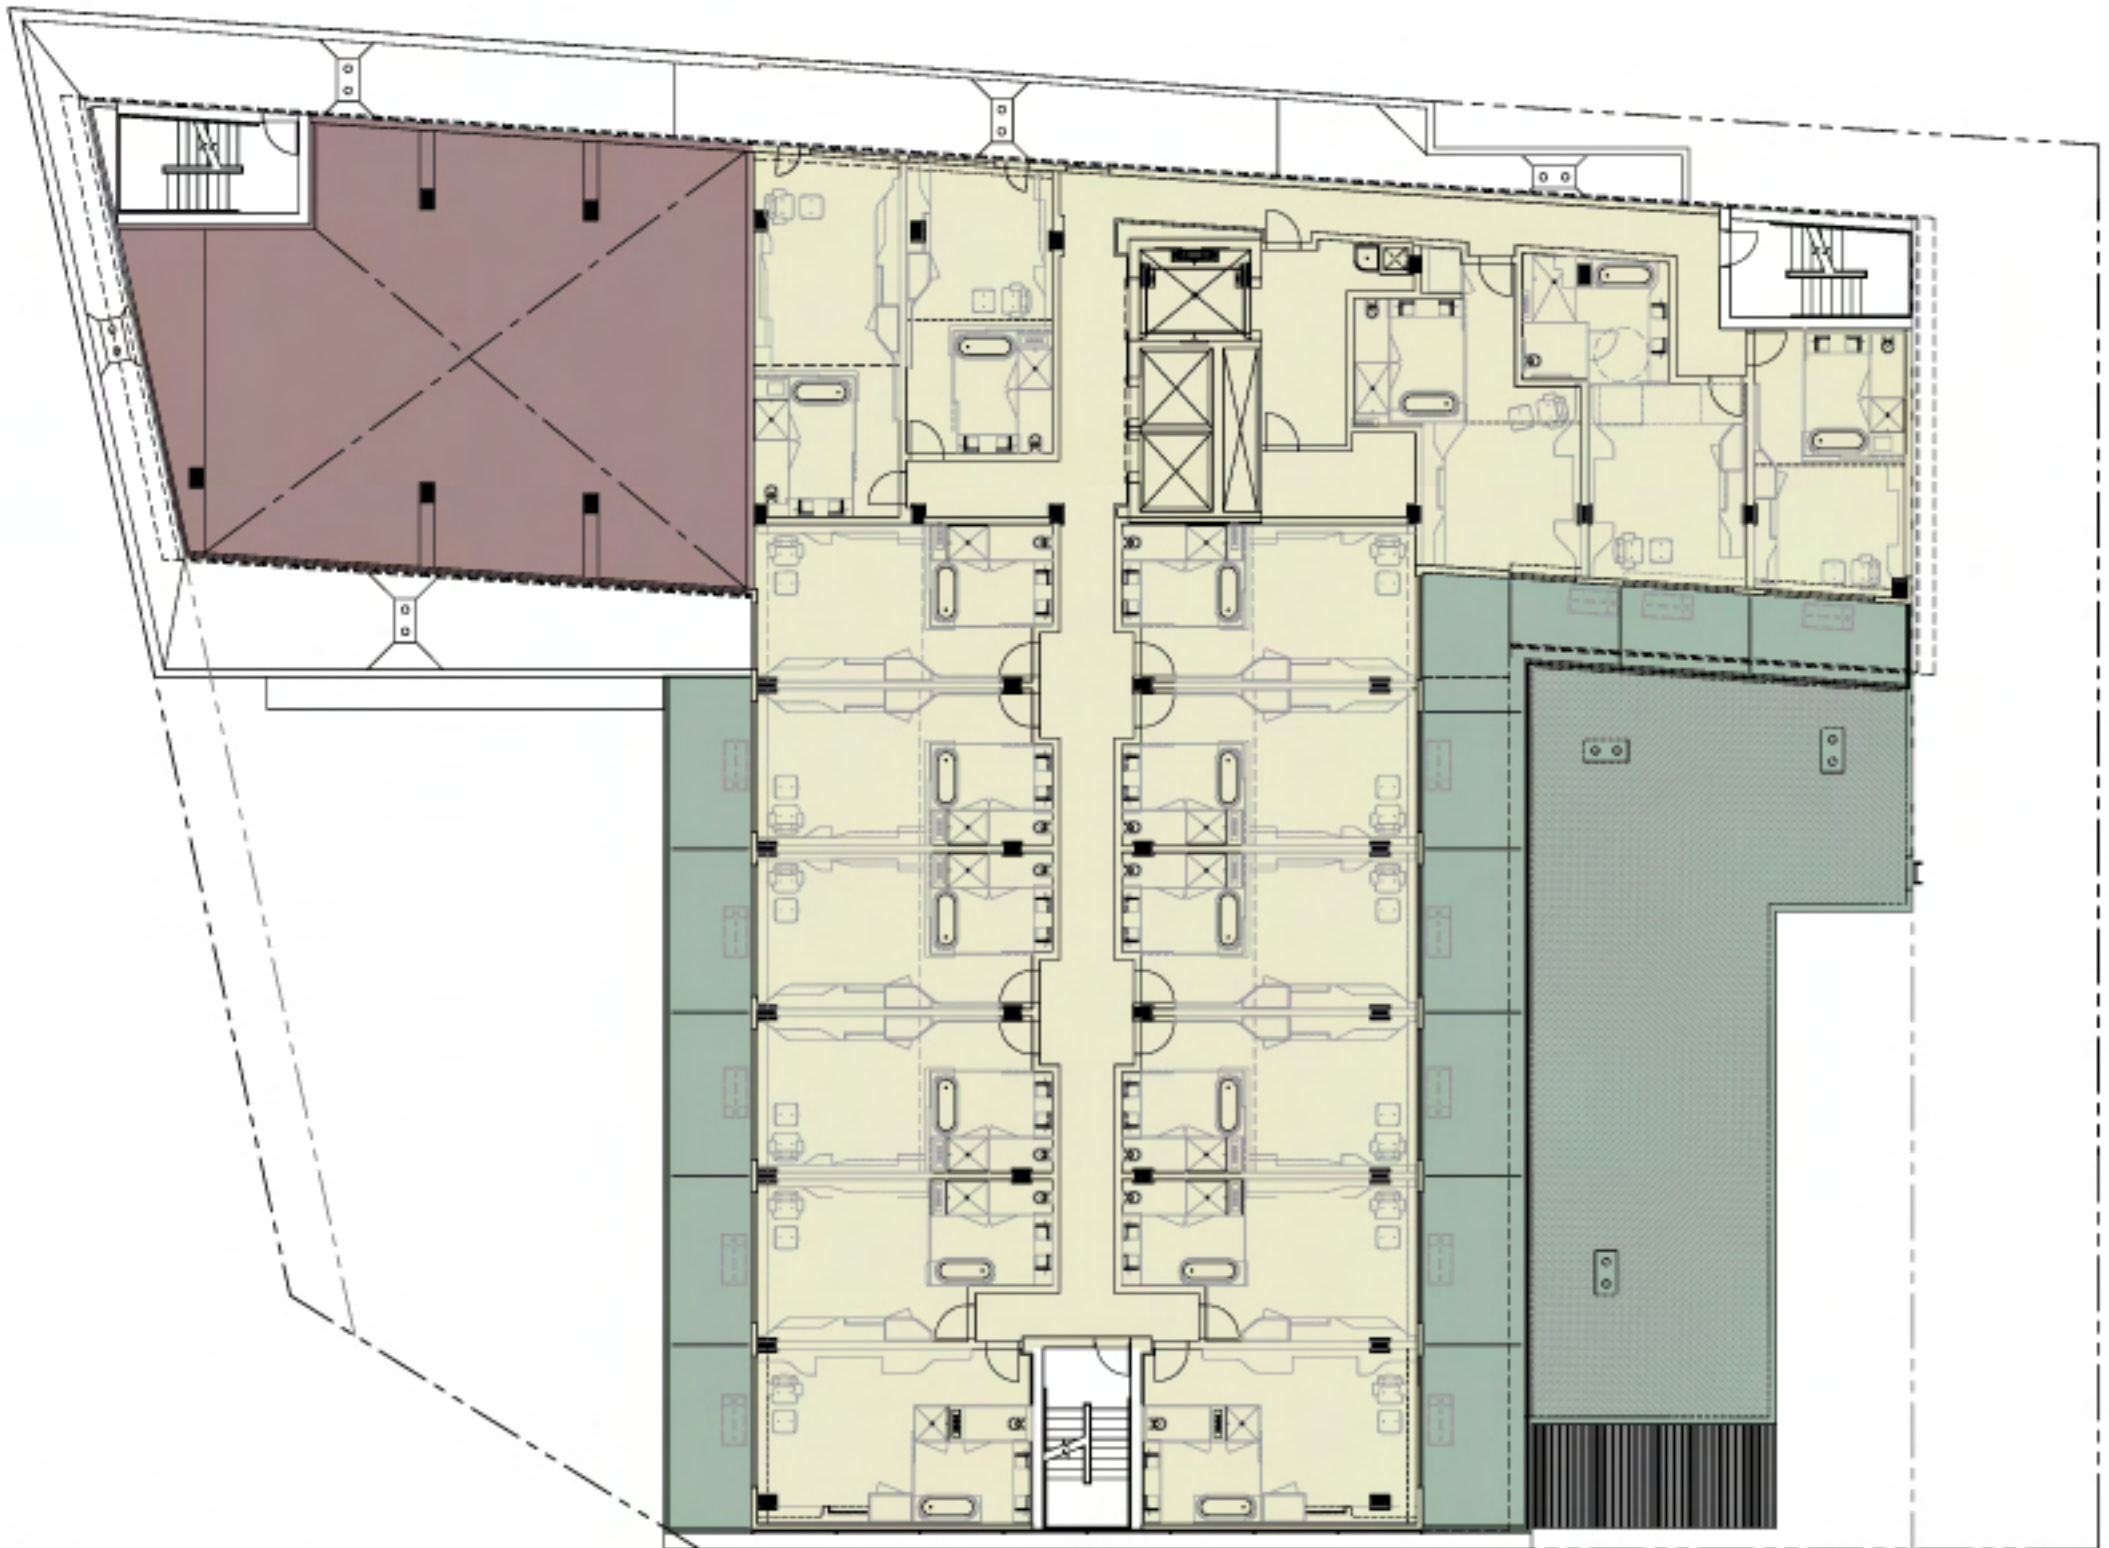

SECOND FLOOR PLAN

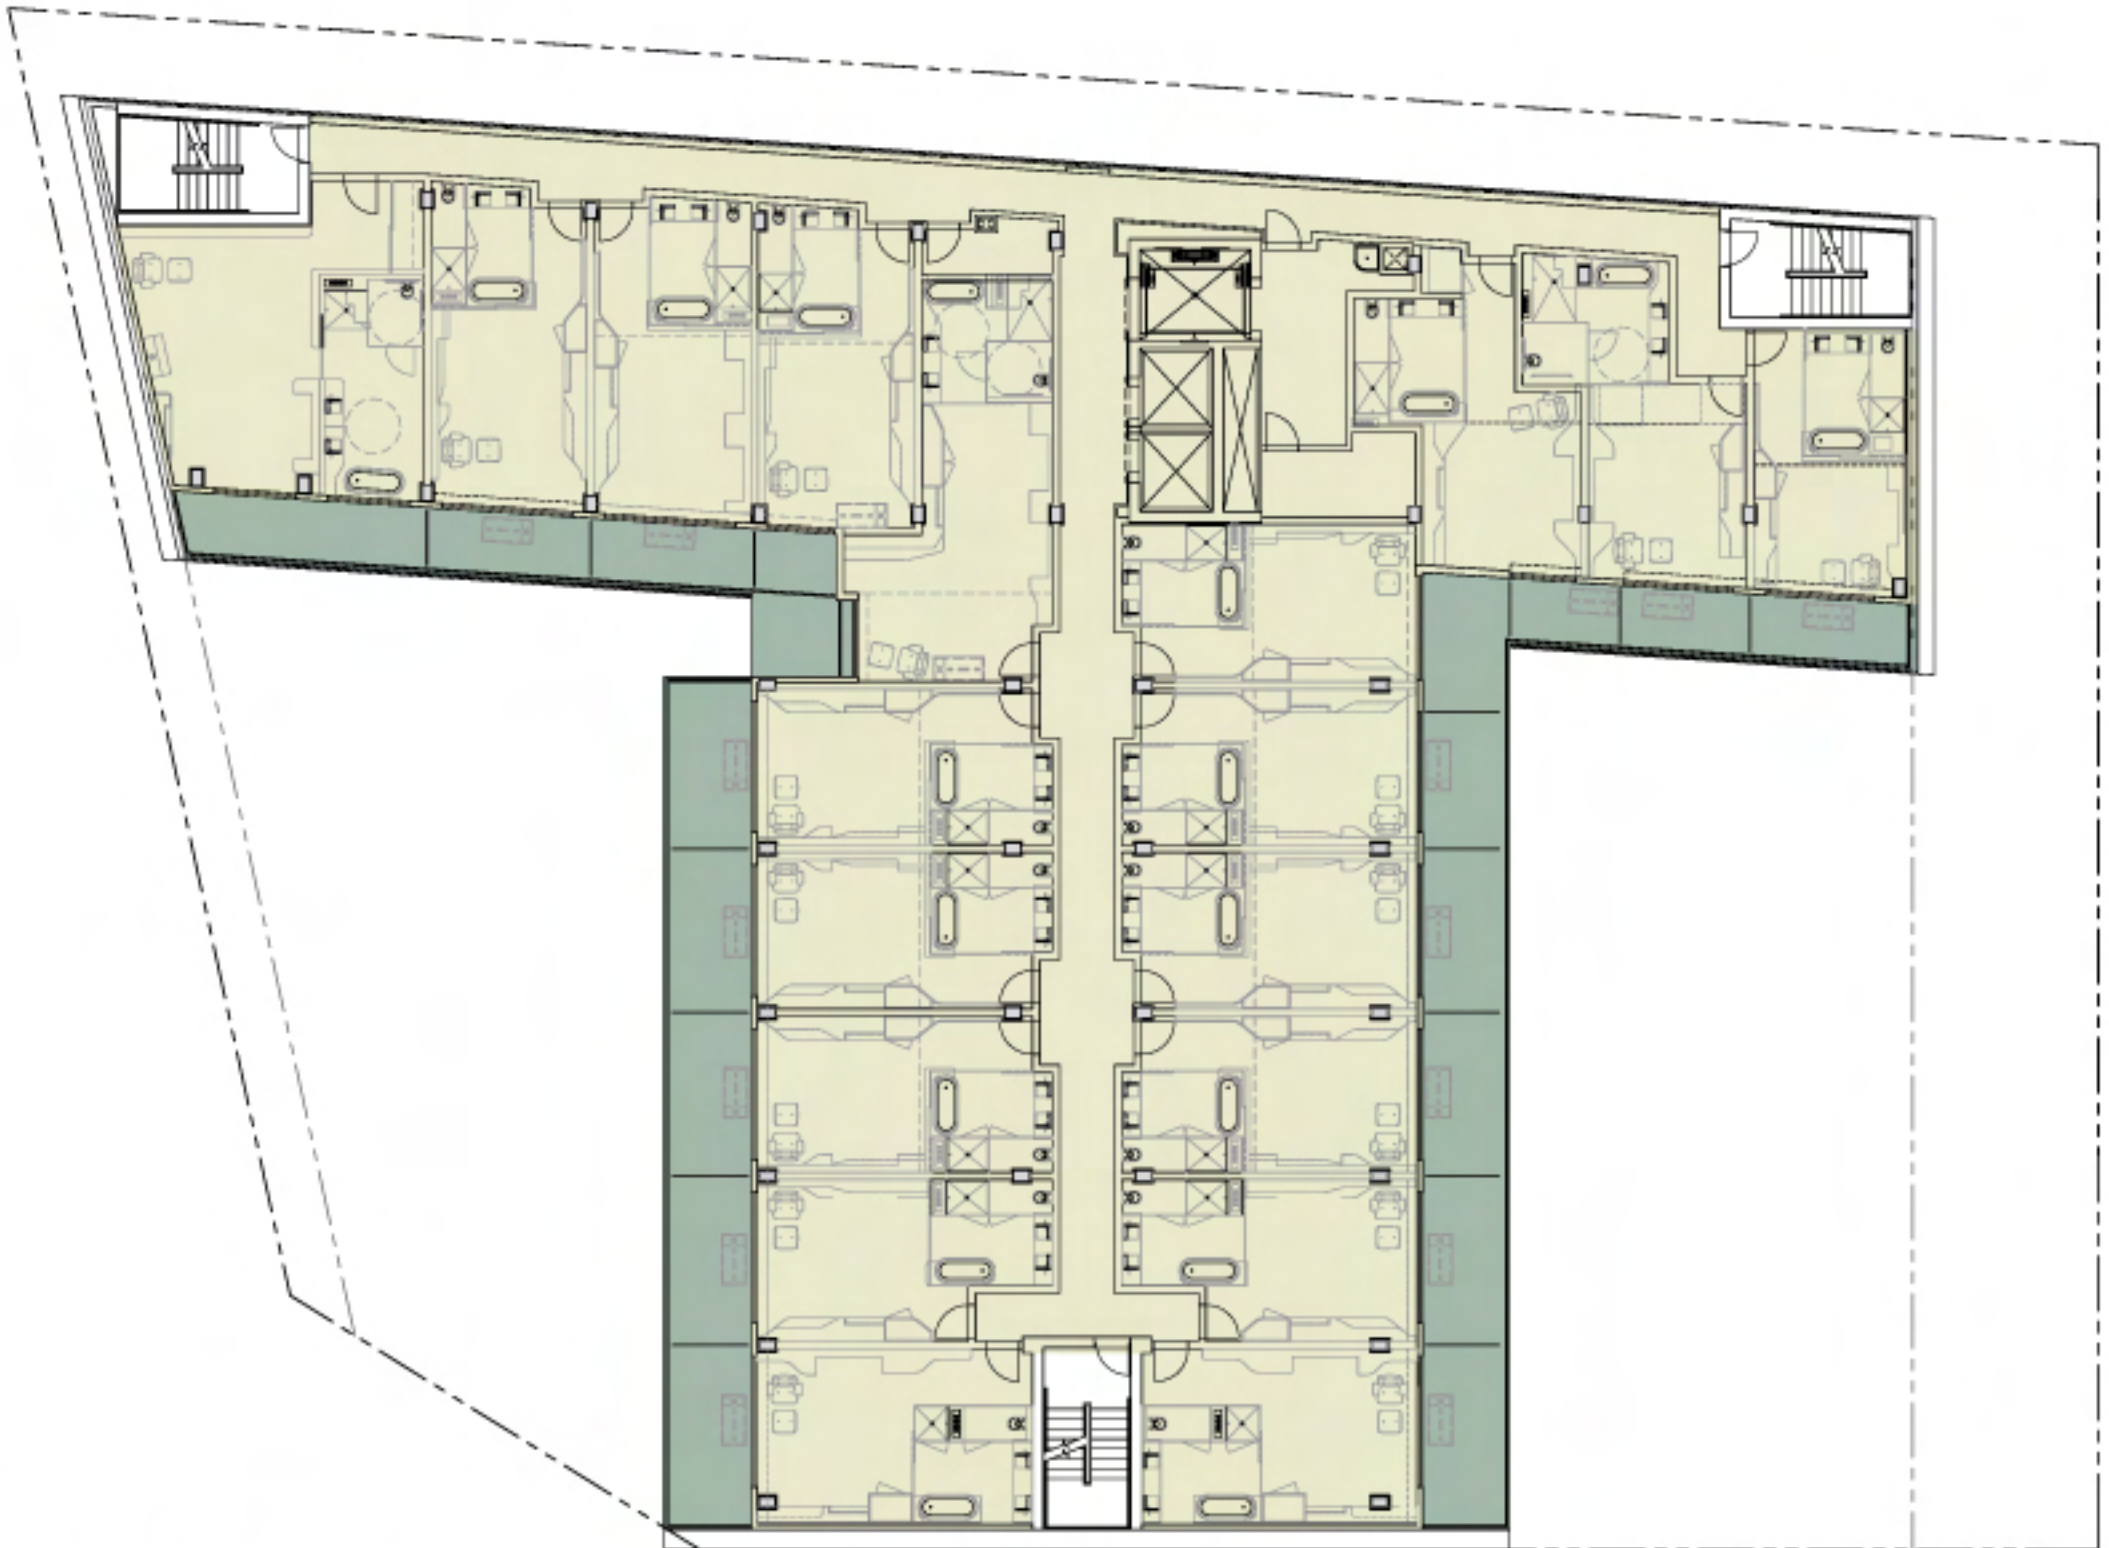

THIRD/FOURTH FLOOR PLAN

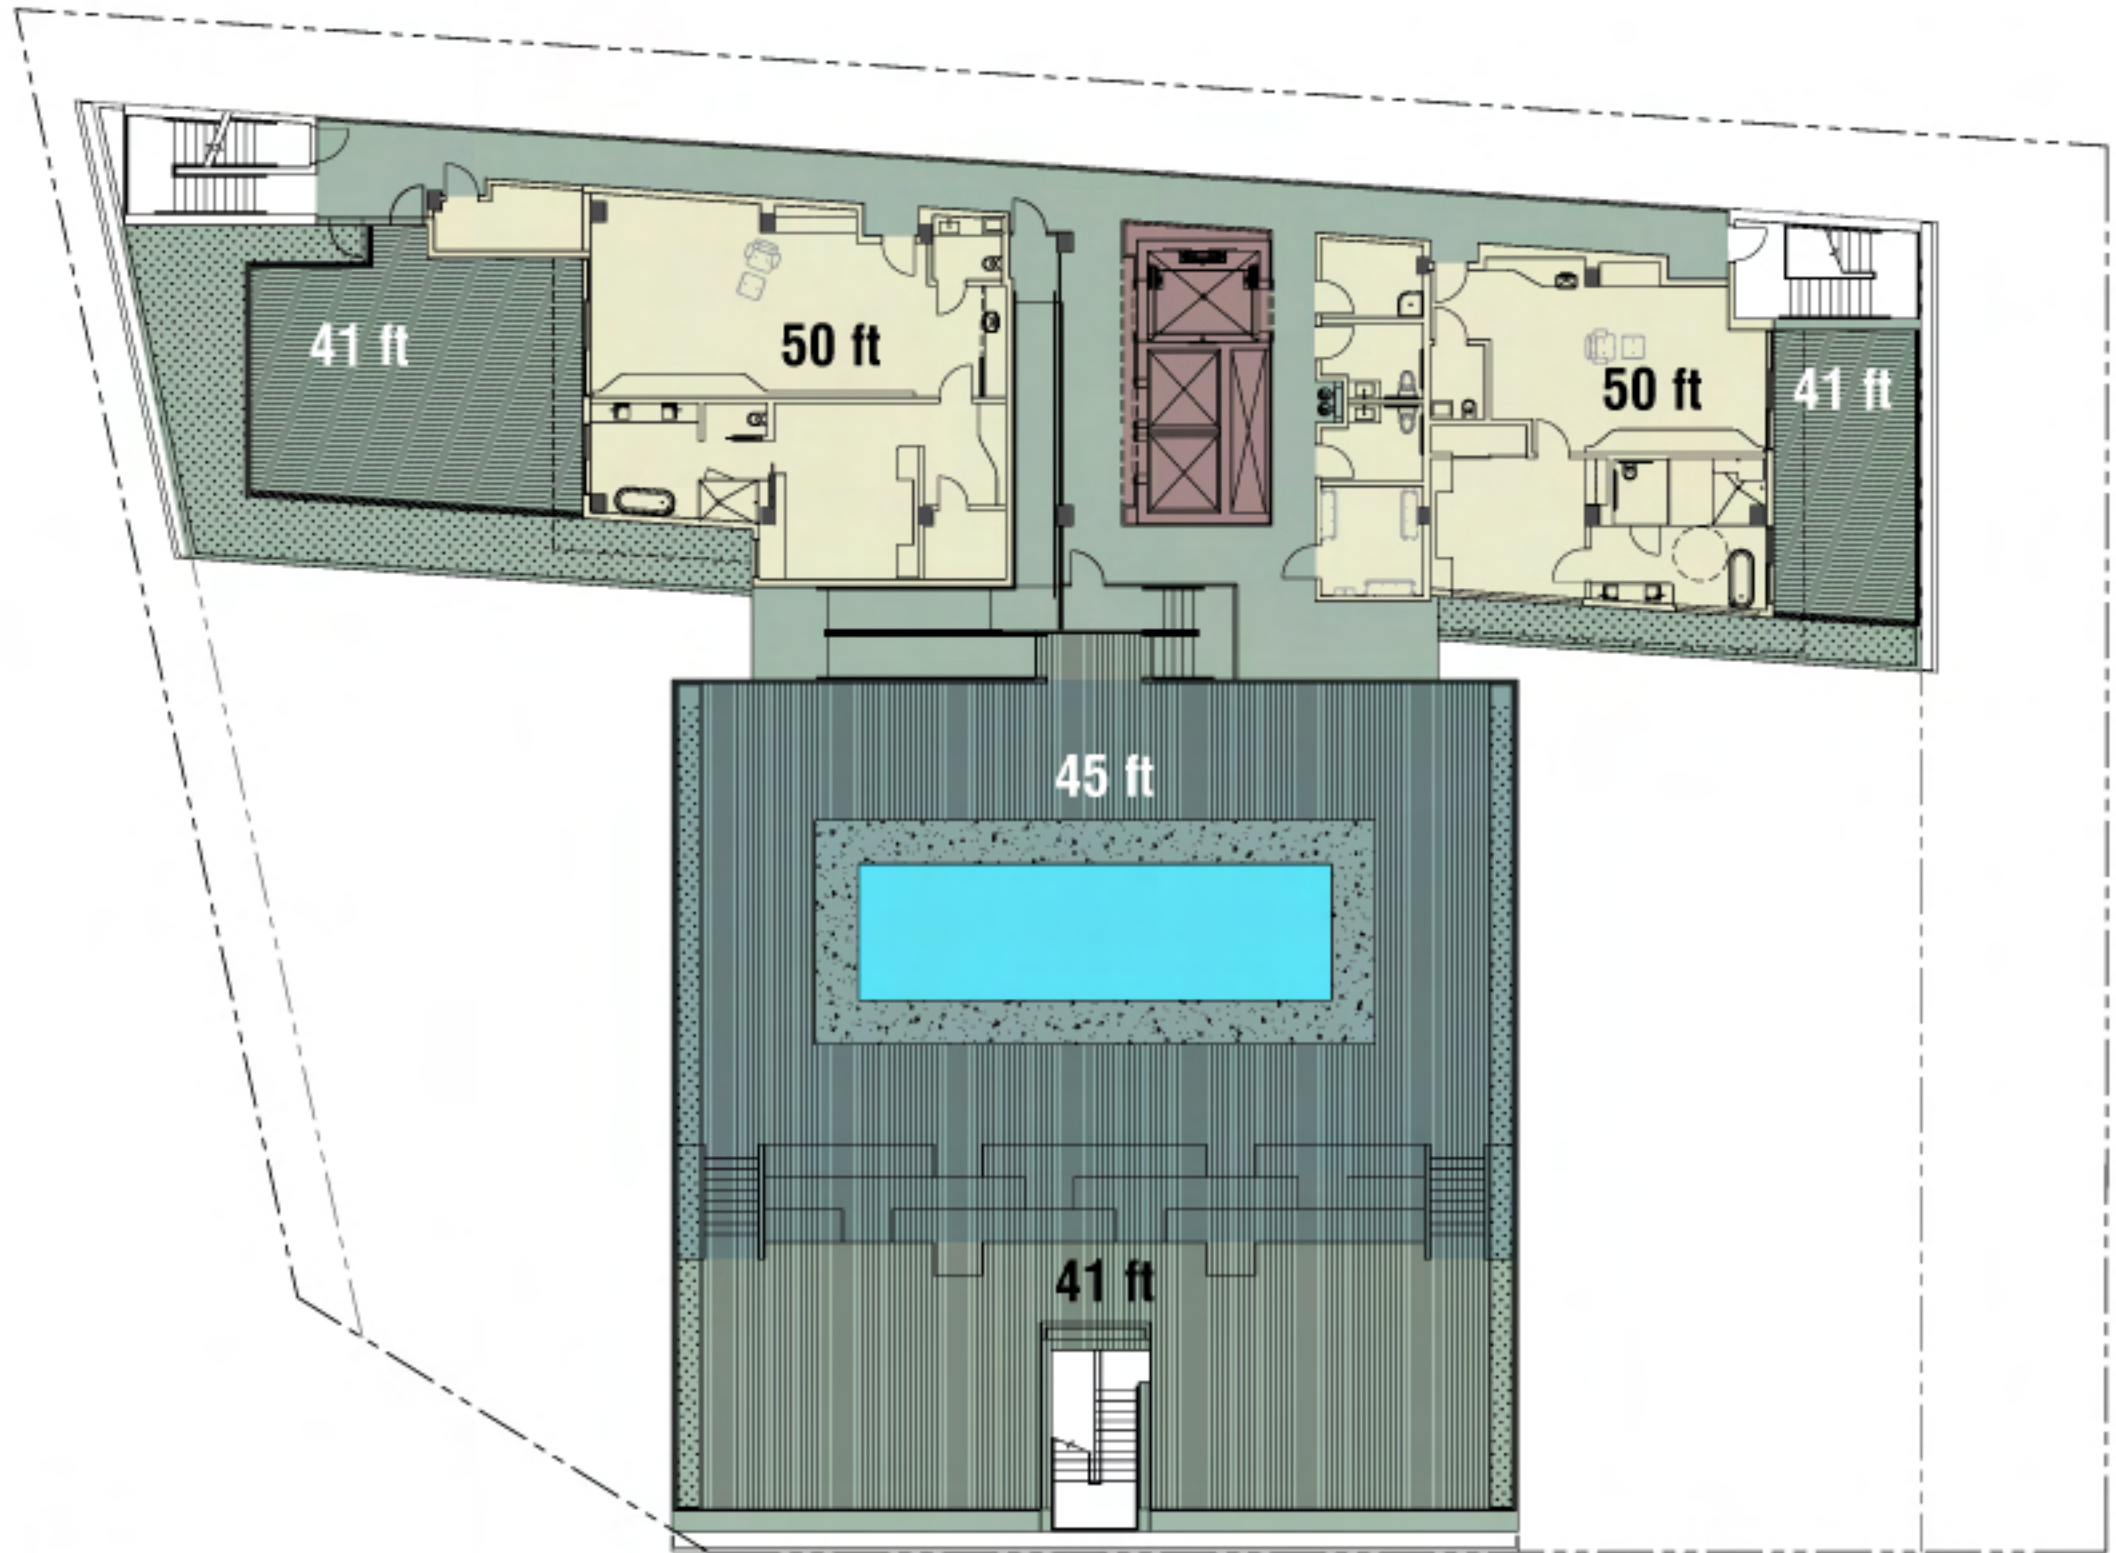

ROOF PLAN