

PLEASE USE APPROVED
TRIPLEX DRAWINGS AND SPECIFICATIONS
ARE THE PROPERTY AND COPYRIGHT
OF TRIPLEX. THEY ARE NOT TO BE
REPRODUCED OR TRANSMITTED IN ANY
FORM OR BY ANY MEANS, ELECTRONIC
OR MECHANICAL, INCLUDING PHOTOCOPYING,
RECORDING, OR BY ANY INFORMATION
STORAGE AND RETRIEVAL SYSTEM, WITHOUT
THE WRITTEN PERMISSION OF TRIPLEX.





PROJECT TITLE
ROOF PLAN


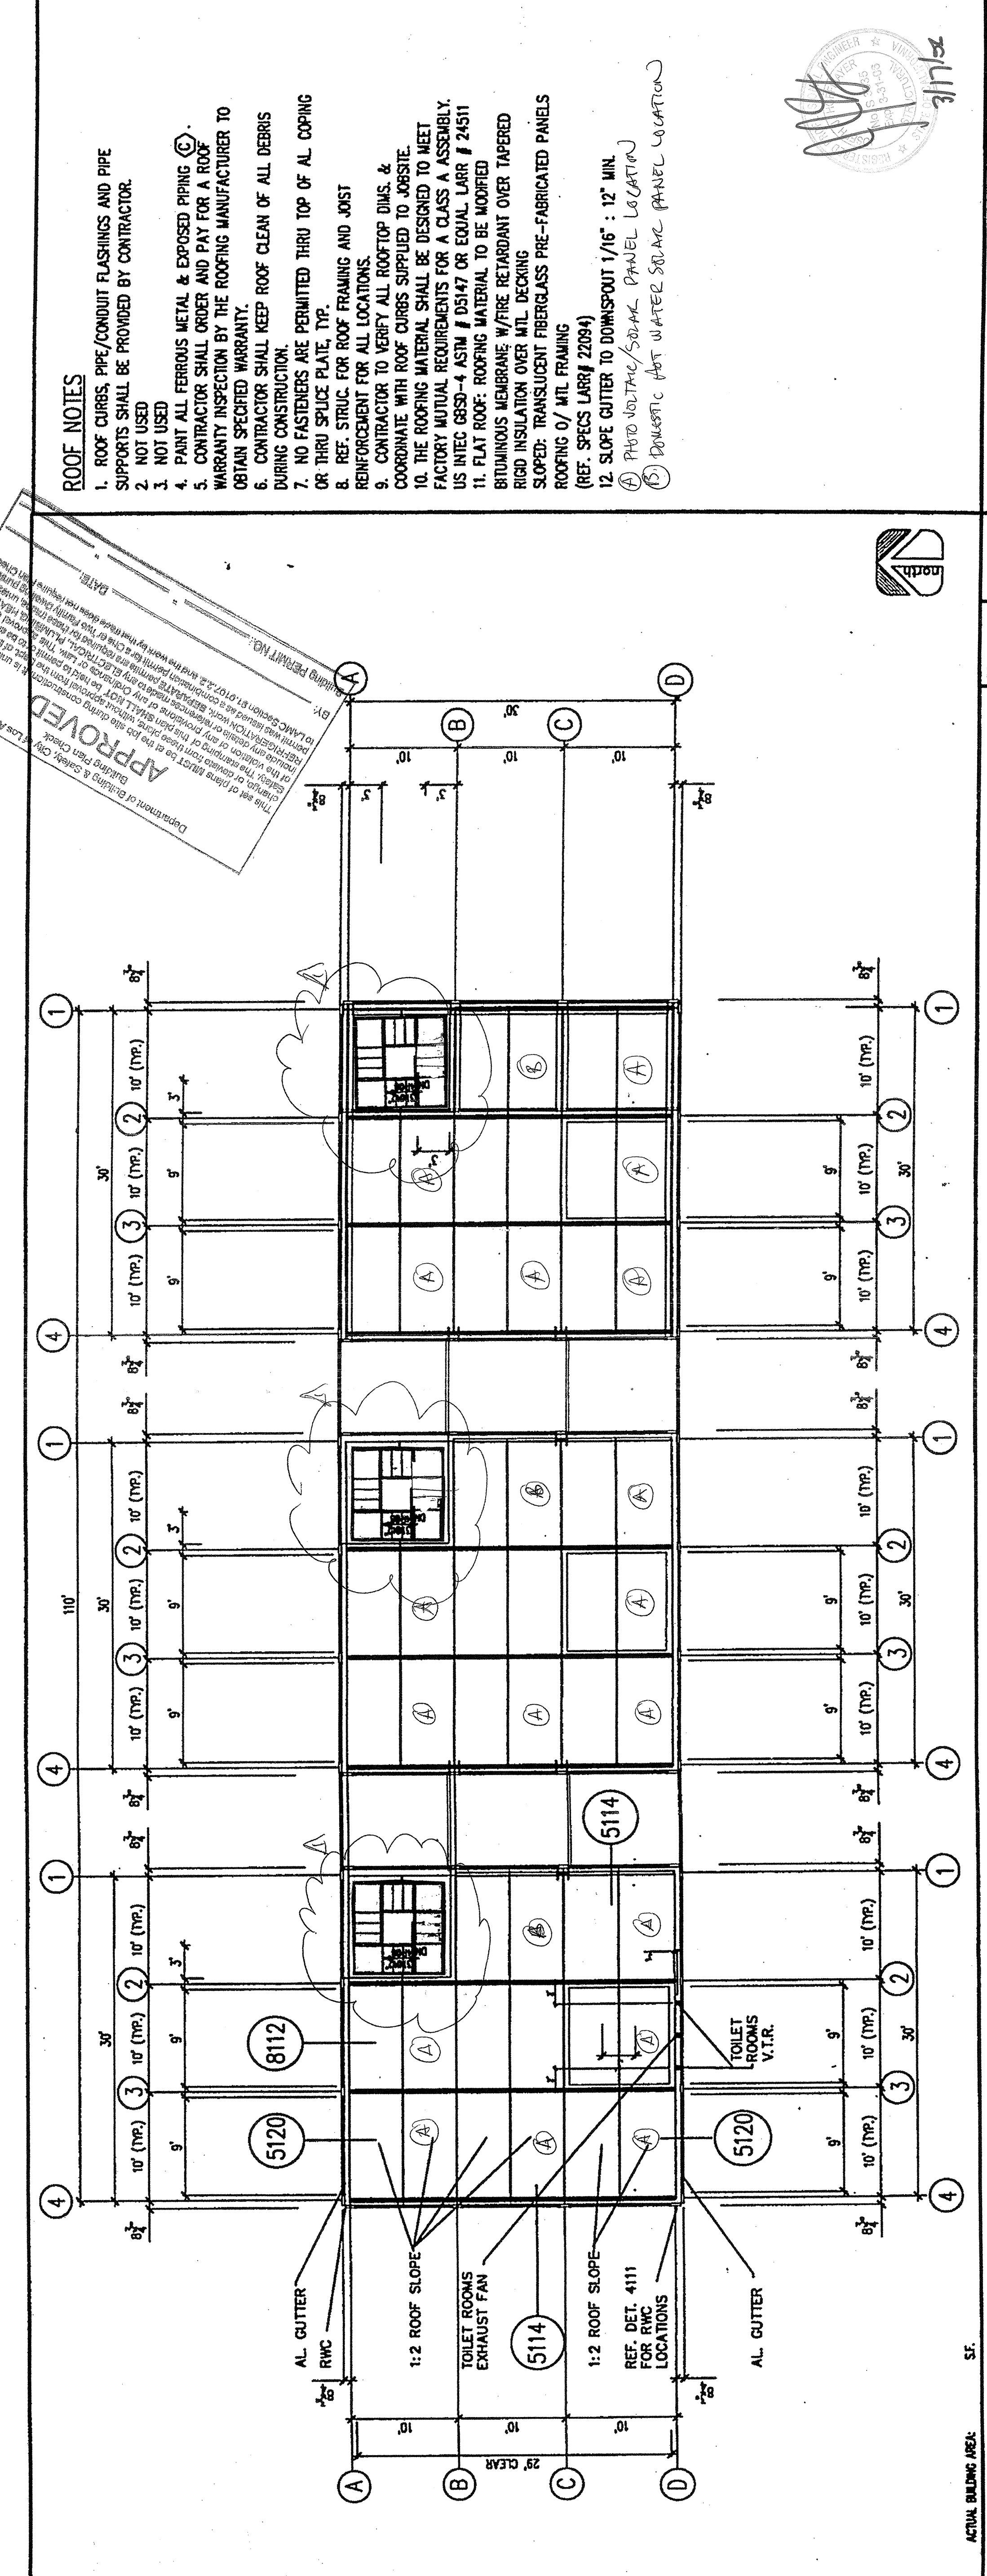

ROOF NOTES

1. ROOF CURBS, PIPE/CONDUIT FLASHINGS AND PIPE SUPPORTS SHALL BE PROVIDED BY CONTRACTOR.
2. NOT USED
3. NOT USED
4. PAINT ALL FERROUS METAL & EXPOSED PIPING.
5. CONTRACTOR SHALL ORDER AND PAY FOR A ROOF WARRANTY INSPECTION BY THE ROOFING MANUFACTURER TO OBTAIN SPECIFIED WARRANTY.
6. CONTRACTOR SHALL KEEP ROOF CLEAN OF ALL DEBRIS DURING CONSTRUCTION.
7. NO FASTENERS ARE PERMITTED THRU TOP OF AL COPING OR THRU SPLICE PLATE, TYP.
8. REF. STRUC. FOR ROOF FRAMING AND JOIST REINFORCEMENT FOR ALL LOCATIONS.
9. CONTRACTOR TO VERIFY ALL ROOFTOP DWS. & COORDINATE WITH ROOF CURBS SUPPLIED TO JOBSITE.
10. THE ROOFING MATERIAL SHALL BE DESIGNED TO MEET FACTORY MUTUAL REQUIREMENTS FOR A CLASS A ASSEMBLY, US INTC. G85D-4 ASTM # D5147 OR EQUAL LARR # 24511
11. FLAT ROOF: ROOFING MATERIAL TO BE MODIFIED BITUMINOUS MEMBRANE W/FIRE RETARDANT OVER TAPERED RIGID INSULATION OVER MIL DECKING SLOPED: TRANSLUCENT FIBERGLASS PRE-FABRICATED PANELS ROOFING / MTL FRAMING (REF. SPECS LARR# 22094)
12. SLOPE GUTTER TO DOWNSPOUT 1/16" : 12" MIN. (A) PHOTO VOLTAGE/SOLAR PANEL LOCATION (B) DOMESTIC HOT WATER SOLAR PANEL LOCATION

