

REFERENCED KEYNOTES

1. EXISTING TRANSMISSION LINE OF APPROXIMATE 60'-0" HEIGHT - REFERS TO BLVD. DIMENSIONS
ZONING SUMMARY


Project / Zoning Summary


PARKING SUMMARY



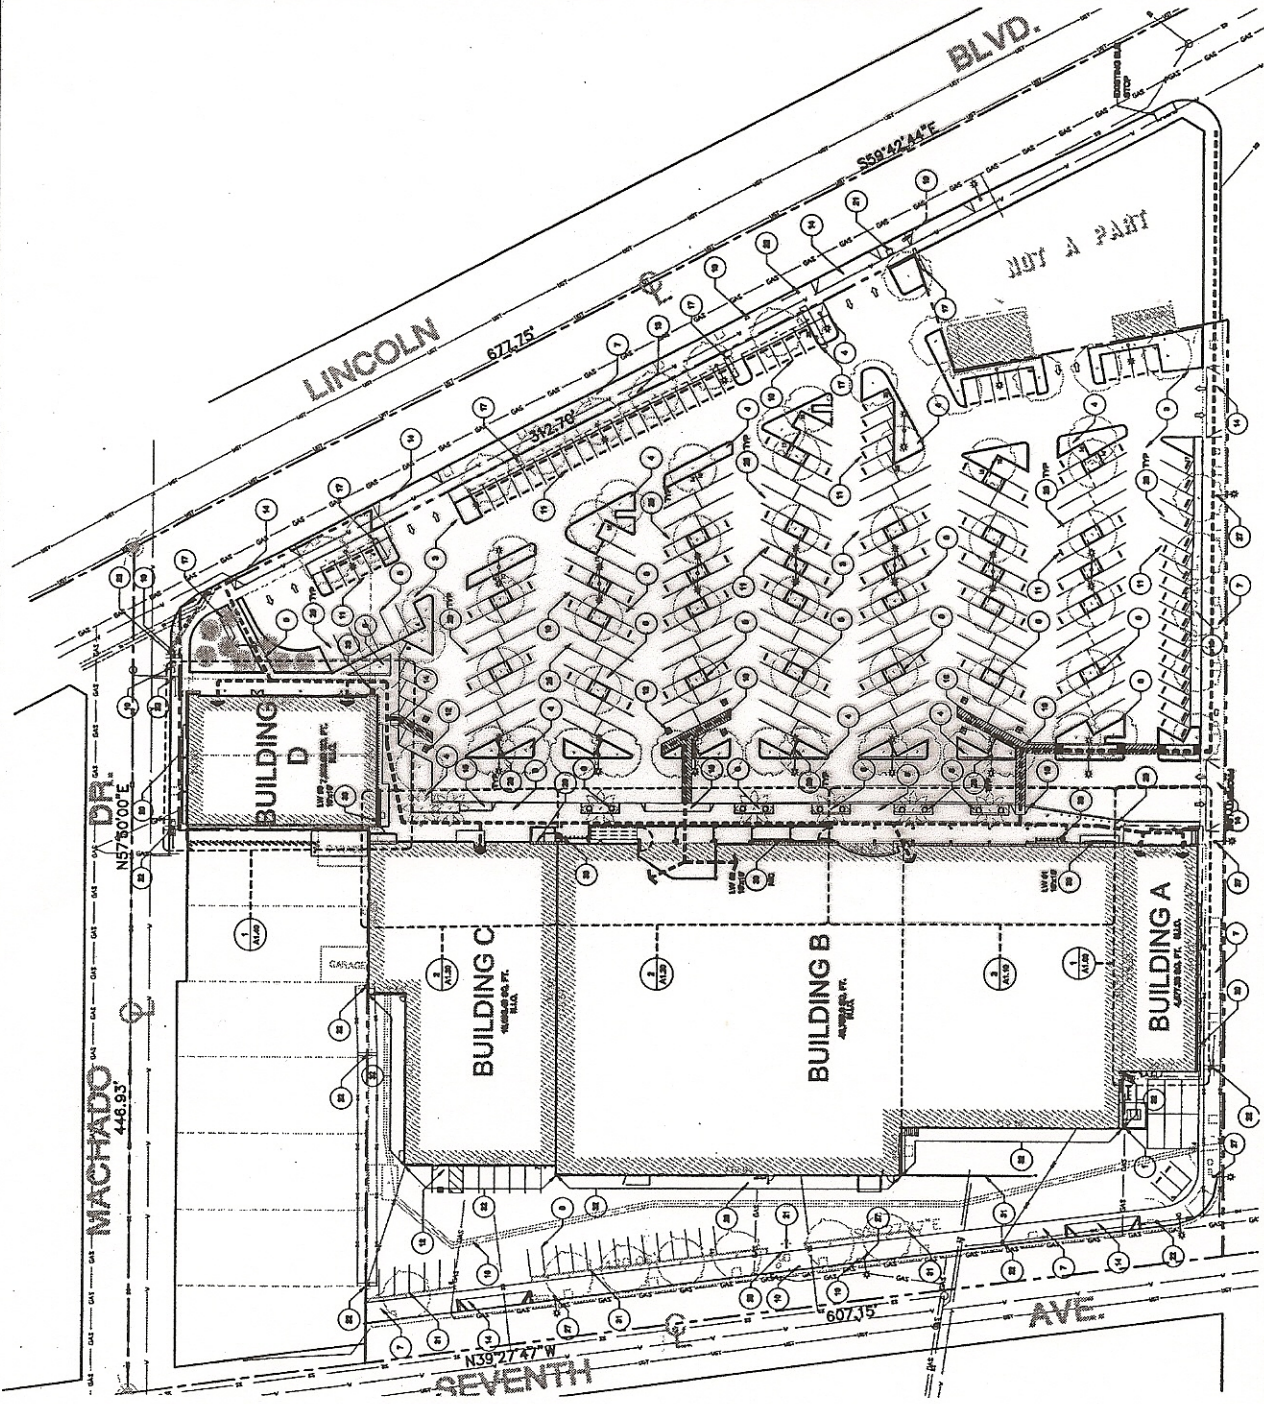

ARCHITECTURAL SITE PLAN

© 2011 Studio Leven. All rights reserved. This drawing is the property of Studio Leven and is not to be reproduced without written permission.