


LINDEN AVENUE

SUPERBA AVENUE

15'

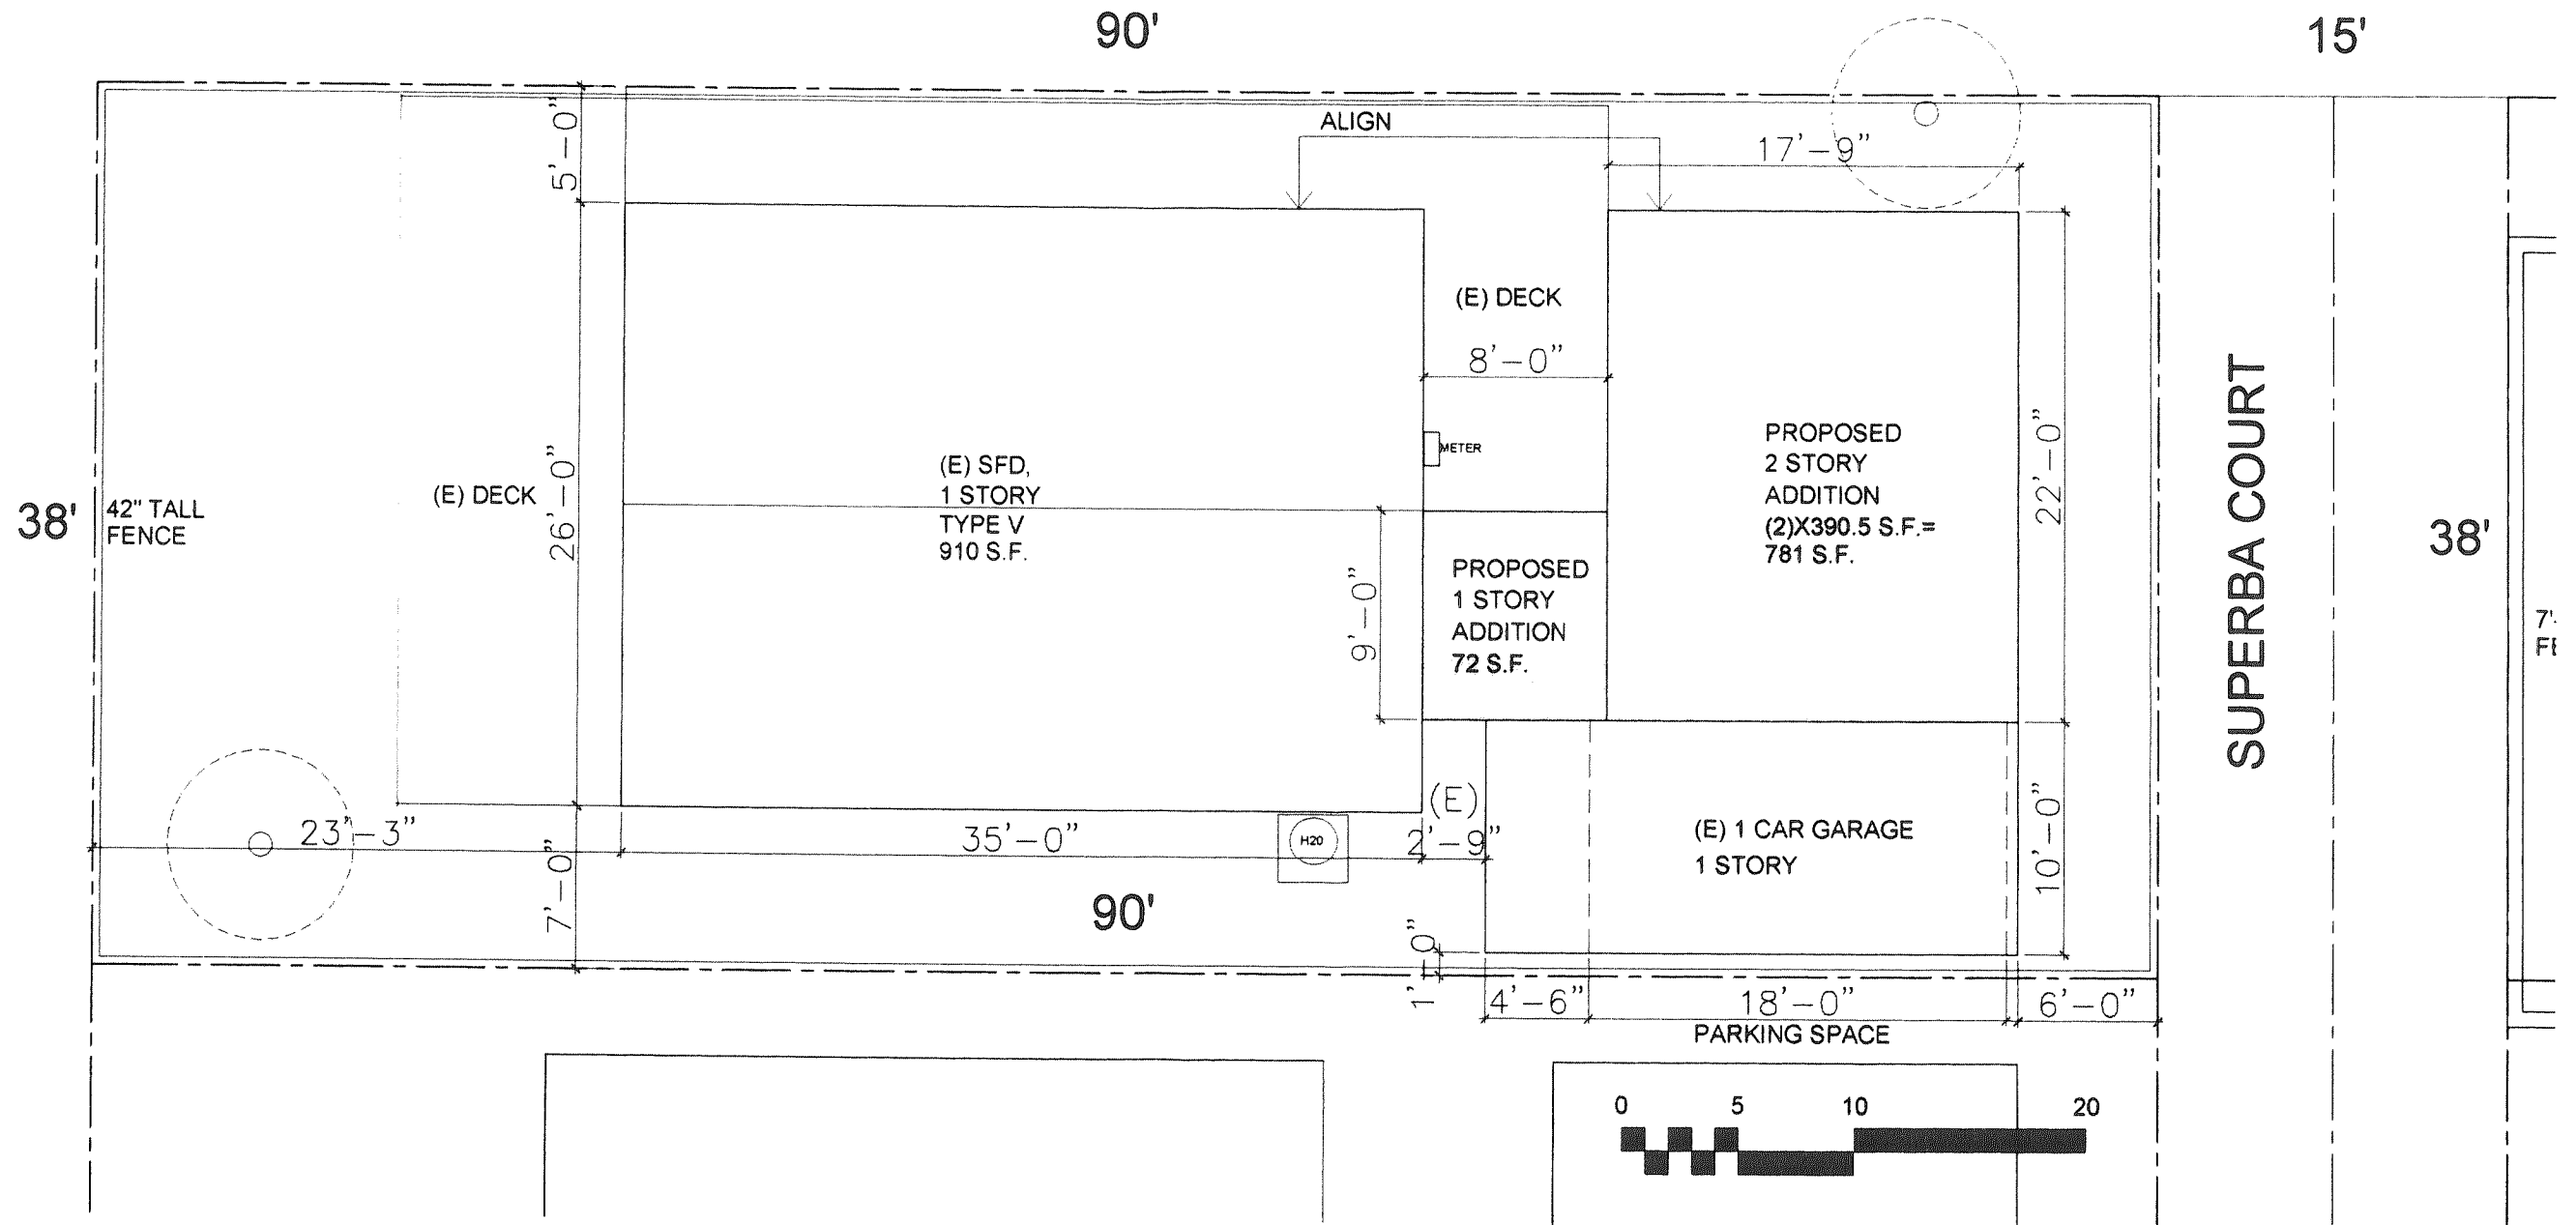

Proposed Site Plan
1/8"=1'-0"

ZA 2007 1784

860 Superba Avenue
Venice Annex Tract
Block 11, Lot 1
Venice, CA 90291
Residential Addition