


SEE SH. #2 FOR PICNIC AREA


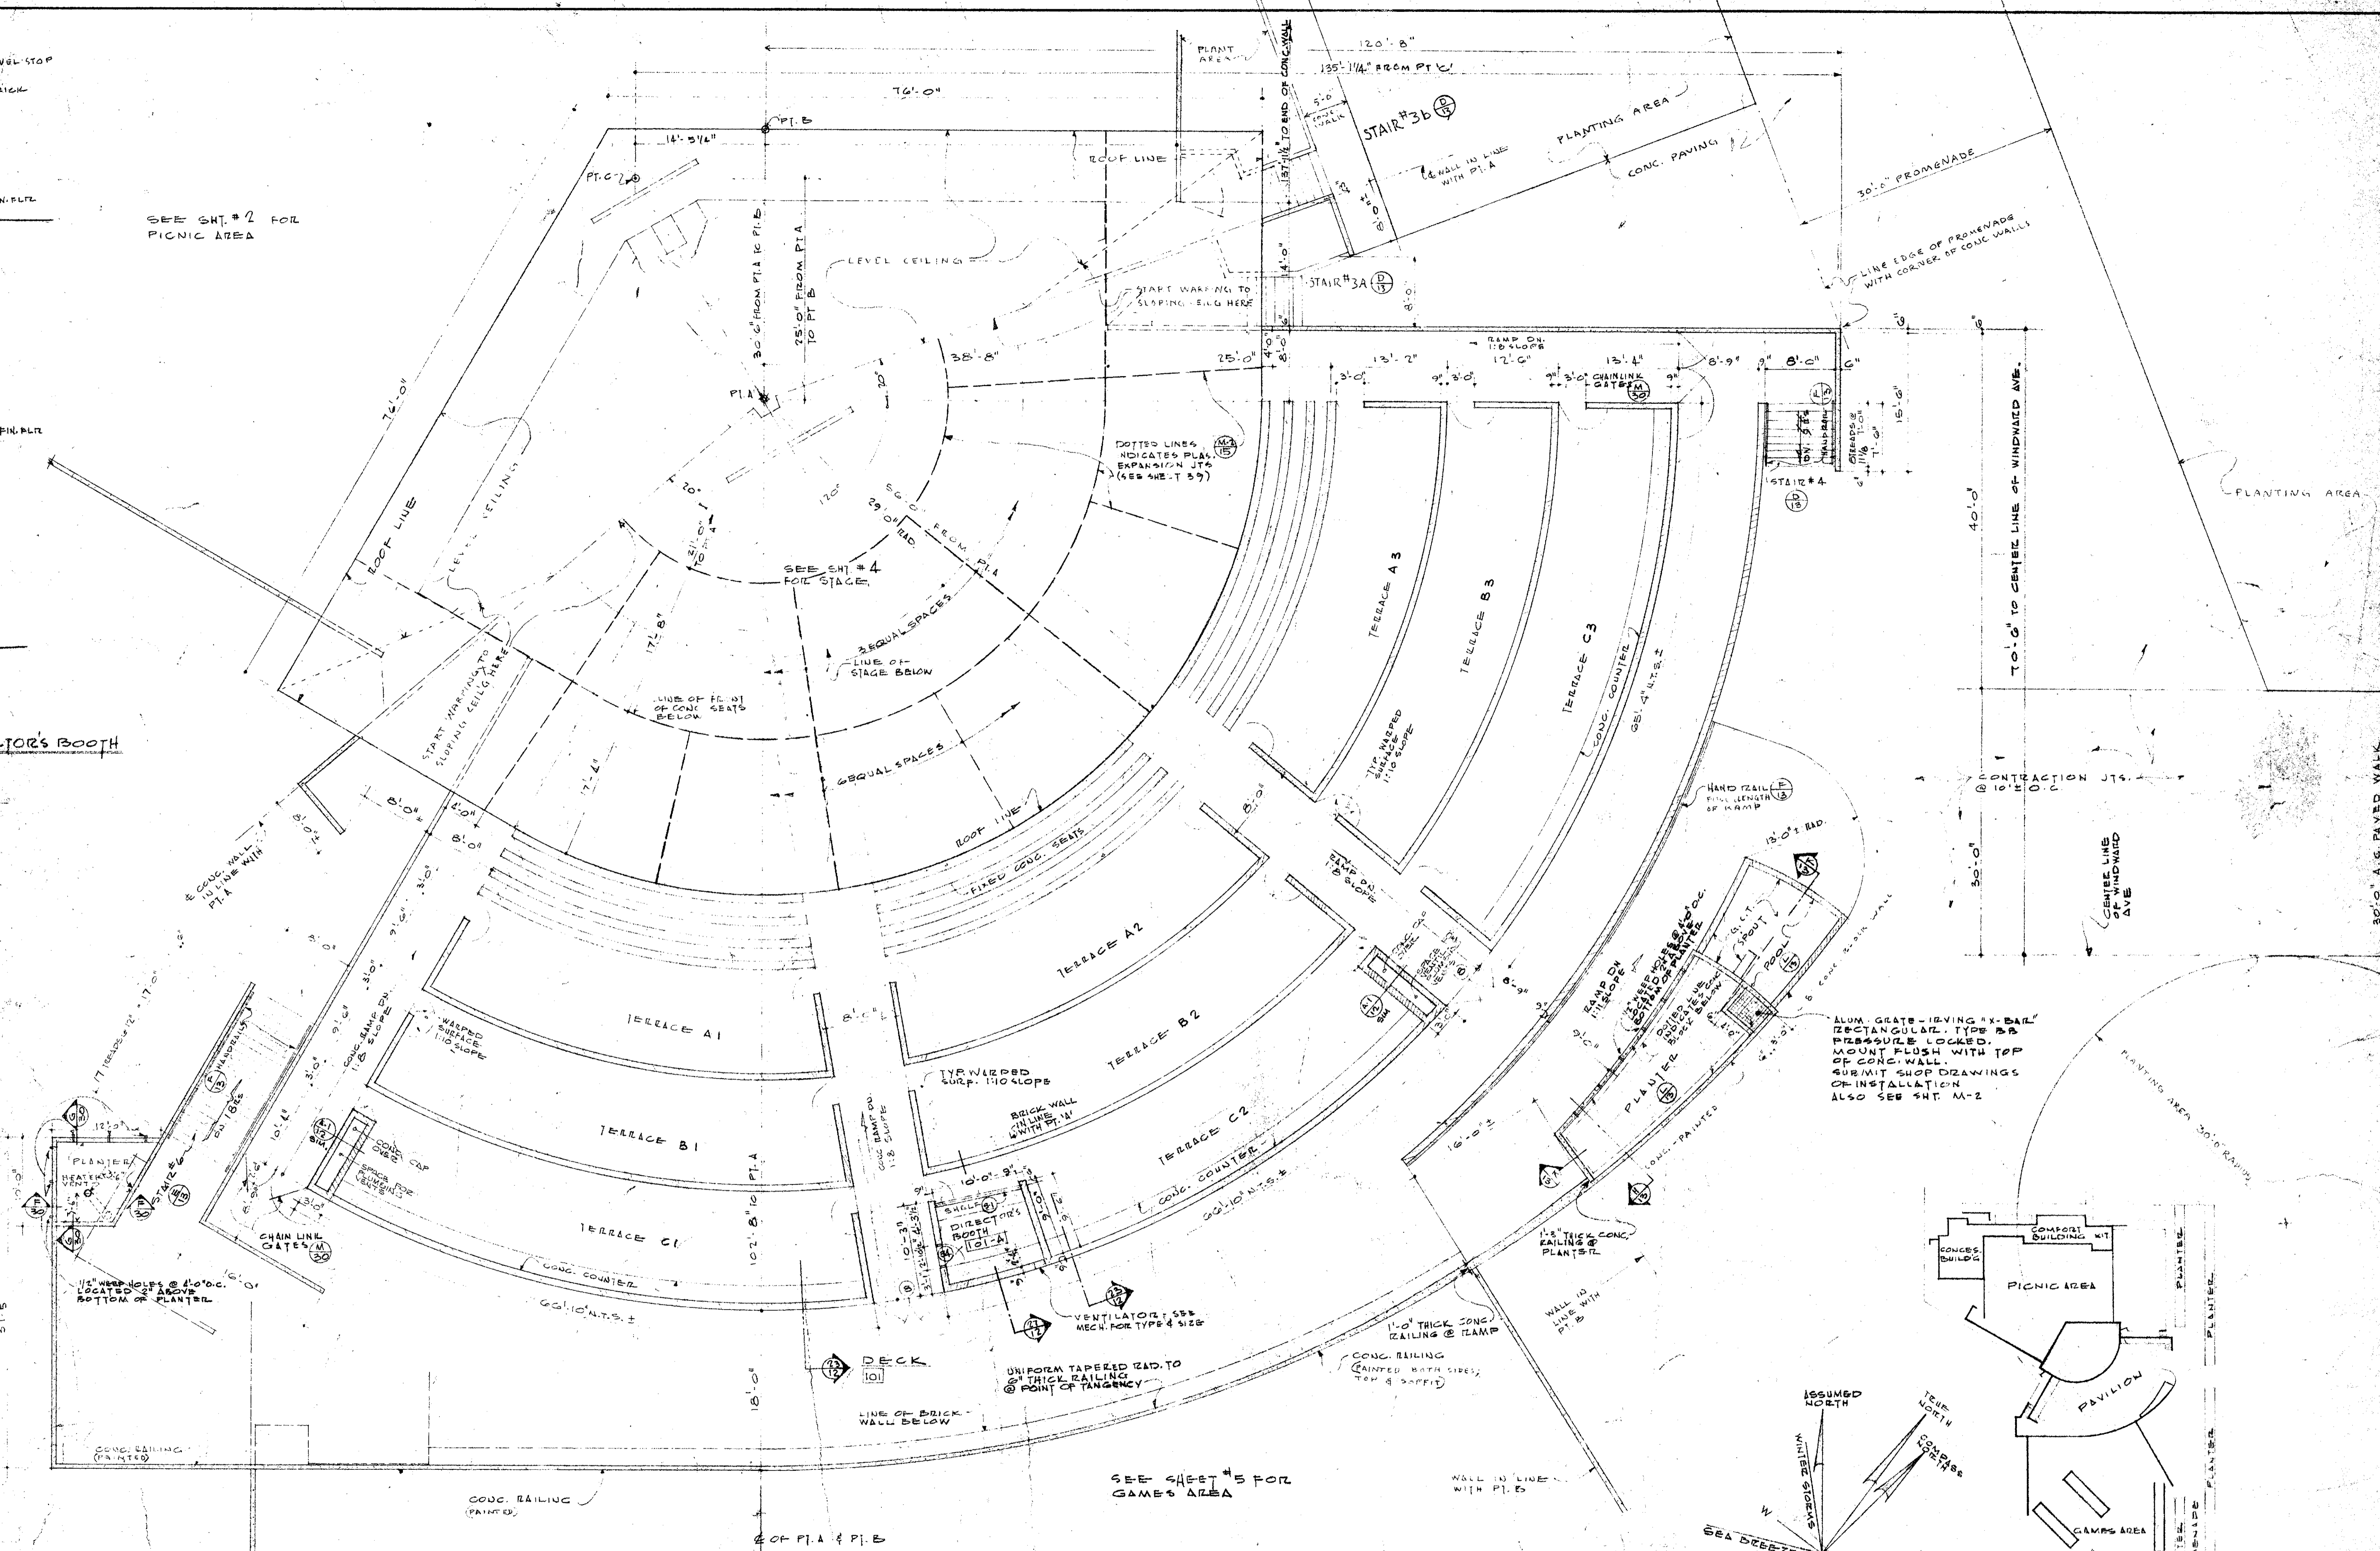


PLAN - DECK & TERRACE AREAS
SCALE 1/8" = 1'-0"


PLAN - DECK & TERRACE AREAS & DIRECTOR'S BOOTH

VENICE BEACH RECREATION FACILITY, CITY OF LOS ANGELES, DEPARTMENT OF RECREATION & PARKS
 EUGENE D. BIRNBAUM STRUCTURAL ENGINEER; JOHN E. DENTON MECHANICAL ENGINEER; GERARD SHURMAN CIVIL ENGINEER; STUART E. EDDY ELECTRICAL ENGINEER
 CONTRACTOR TO VERIFY ALL DIMENSIONS AT SITE
 1530 OCEAN FRONT WALK

REVISED OCT. 24, 1959 PROJECT NO. COMPLETED APRIL 17, 1959 DRAWN BY K. NISHIKAWA APPROVED ENGINEER
 REVISED DEC. 4, 1959 ARCHITECT
 REVISED MAY 6, 1960
 VERNON DUCKETT AND ASSOCIATES, ARCHITECTS AND ENGINEERS, LOS ANGELES
 BERT H. AMECHE A.I.A. GARY K. JENKINS A.I.A. JOHN J. HARMAN A.I.A. VERNON F. DUCKETT A.I.A.

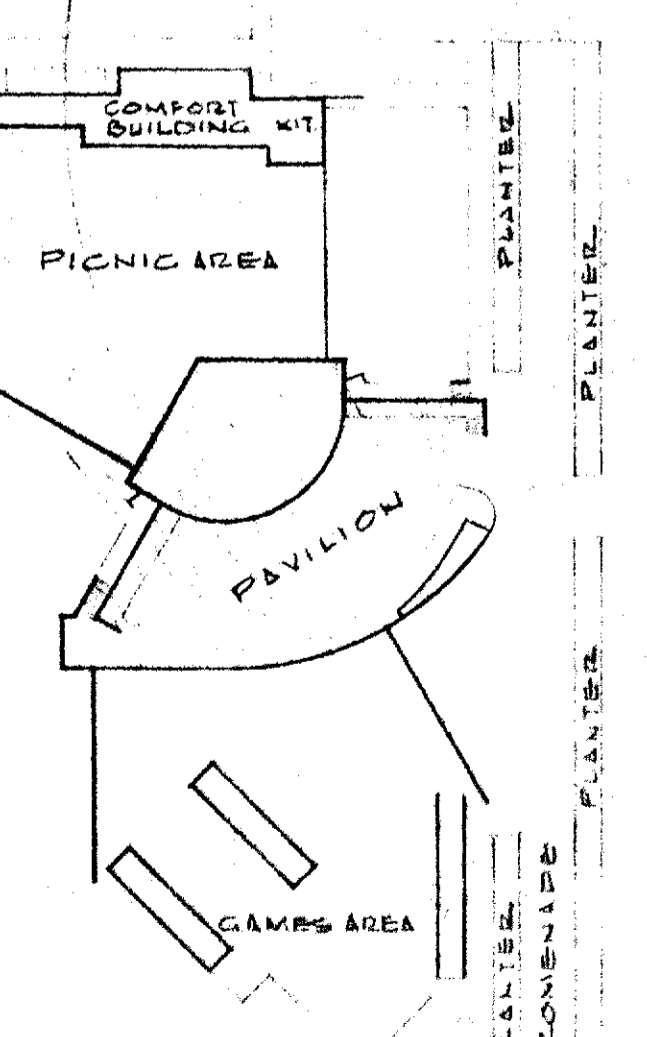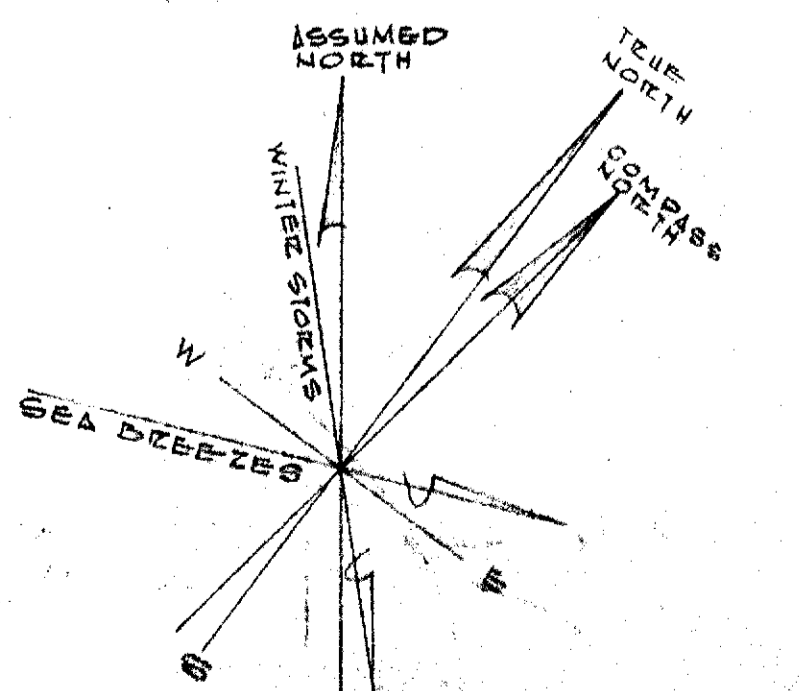

KEY PLAN
NOT TO SCALE

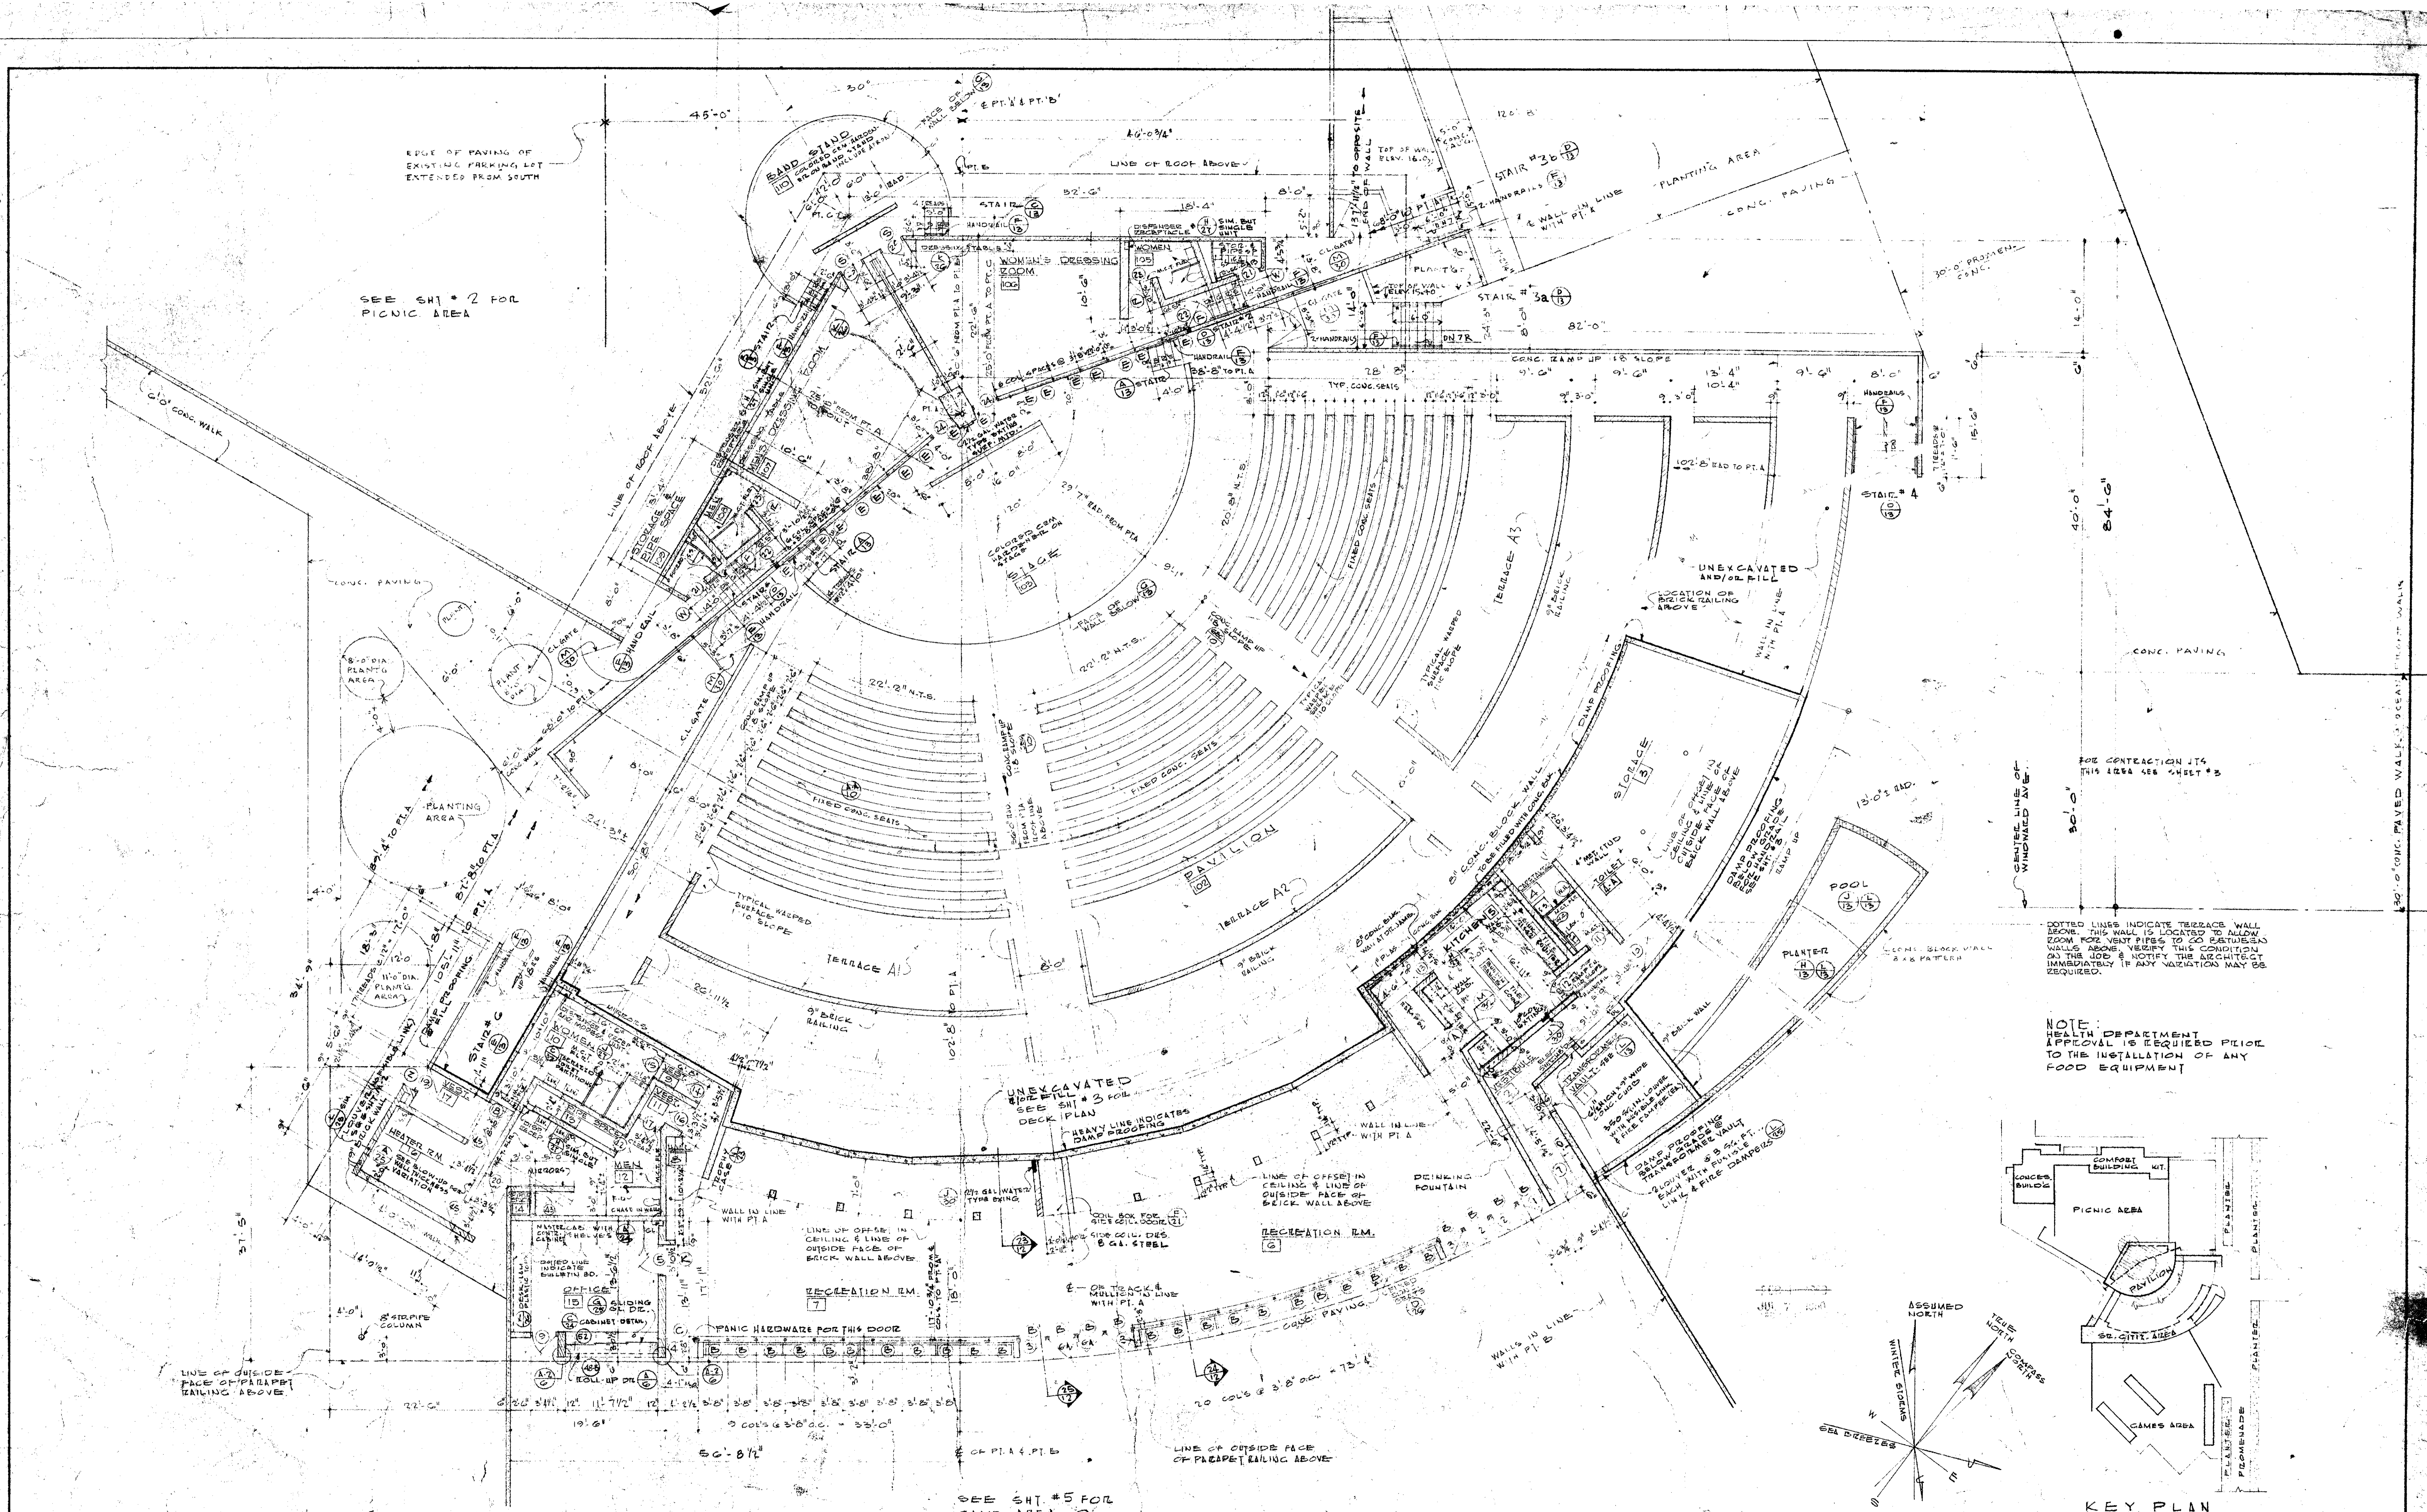

PLAN - PAVILION AND SENIOR CITIZEN'S AREA

VENICE BEACH RECREATION FACILITY, CITY OF LOS ANGELES, DEPARTMENT OF RECREATION & PARKS

EUGENE D. BIRNBAUM STRUCTURAL ENGINEER, JOHN E. DENTON MECHANICAL ENGINEER, GERARD SHURMAN CIVIL ENGINEER, STUART E. EDDY ELECTRICAL ENGINEER

REVISED OCT. 30, 1955
 REVISED DEC. 4, 1957
 REVISED MAY 30, 1962



PROJECT NO. COMPLETED APRIL 14, 1959
 ARCHITECT

DRAWN BY K. NISHIKAWA
 APPROVED ENGINEER

VERNON DUCKETT AND ASSOCIATES, ARCHITECTS AND ENGINEERS, LOS ANGELES
 BERT H. AMECHE A.I.A., CARY K. JENKINS, A.I.A., JOHN J. HARMAN, A.I.A., VERNON F. DUCKETT, A.I.A.

SHEET 4 OF 5

NOTE: HEALTH DEPARTMENT APPROVAL IS REQUIRED PRIOR TO THE INSTALLATION OF ANY FOOD EQUIPMENT

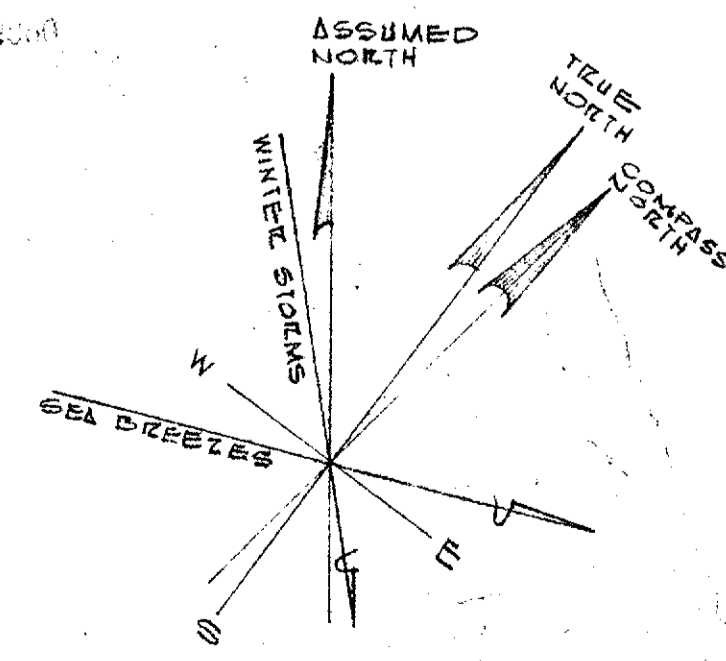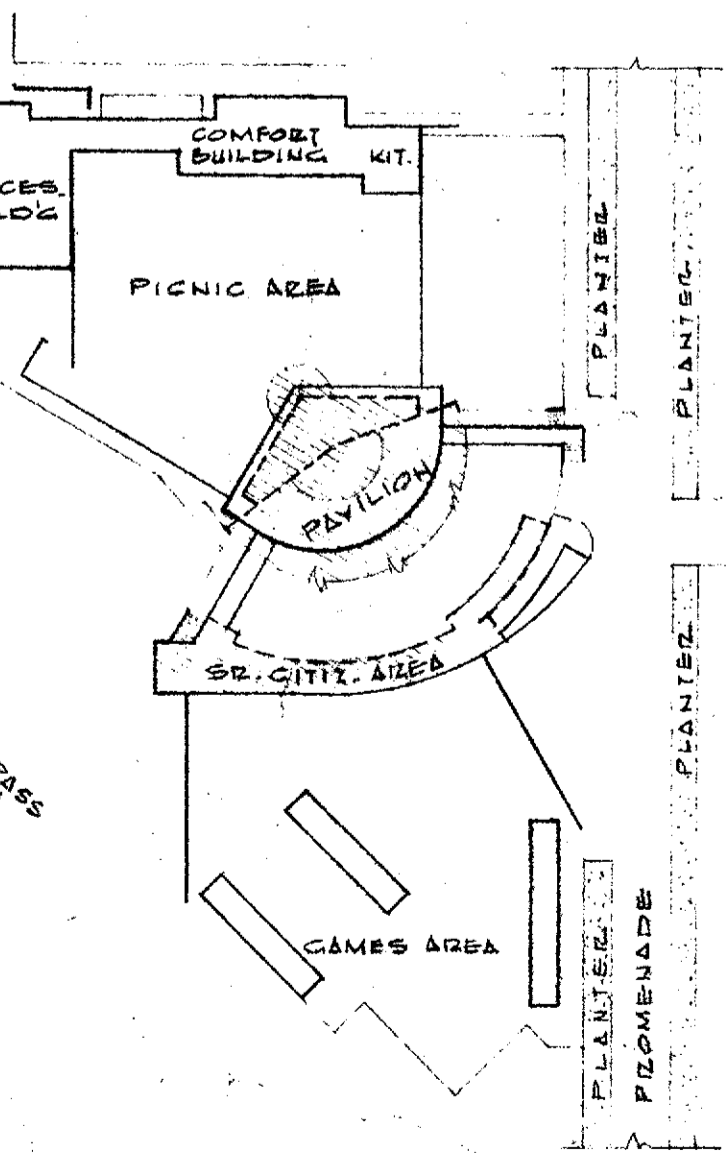

SCALE 1/8" = 1'-0"