


SPEEDWAY
NO PARKING ON THIS STREET

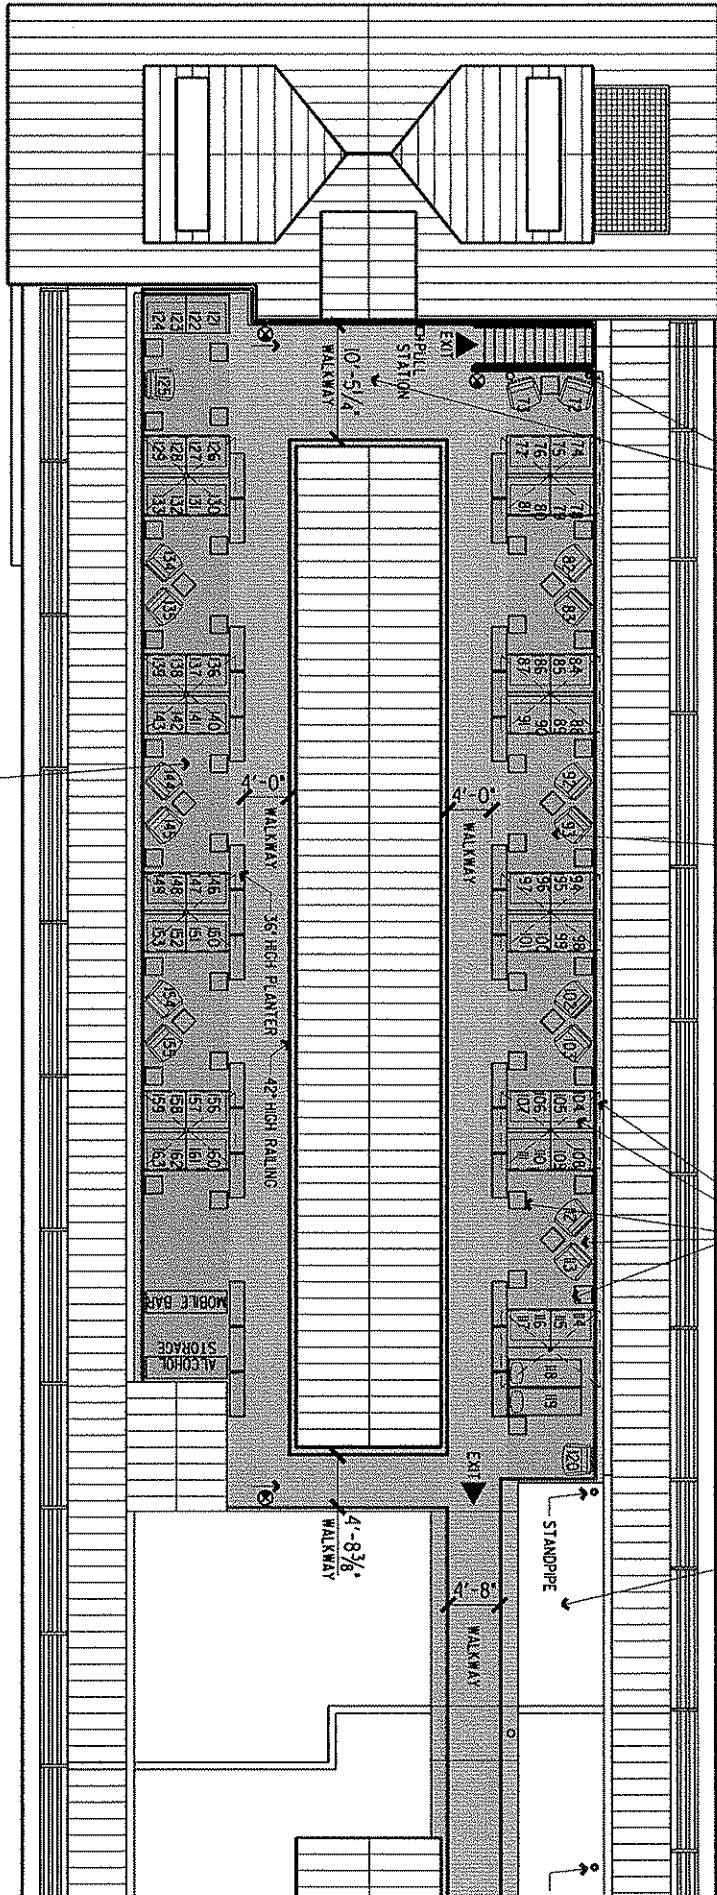

STAIR #4
RST4

NOTE: AREA BETWEEN ROOF DECK AND ROOFING BELOW FULLY SPRINKLERED.
CERTAINTED BOARDWALK COMPOSITE DECKING WITH CLASS 1/4 FIRE RATING

NORTH ROOF DECK AREA: 808 SF

NOTE: FURNITURE LAYOUT IS CONCEPTUAL AND SUBJECT TO CHANGE
UMBRELLA
LOUNGE SOFA
SMALL TABLE
LOUNGE CHAIR
CHAISE LOUNGE

WINDWARD COURT
NO PARKING ON THIS STREET
ROOFING WITH CLASS 1/4 FIRE RATING

SOUTH ROOF DECK AREA: 795 SF

17TH AVENUE
NO PARKING ON THIS STREET